

STATE OF NEVADA
COUNTY OF WASHOE

}SS

I, GEORGE M. THIEL, BEING FIRST DULY SWORN, DEPOSE AND SAY THAT THIS MAP, CONSISTING OF ONE SHEET, HAS BEEN CORRECTLY DRAWN TO THE DESIGNATED SCALE FROM FIELD NOTES OF A SURVEY MADE BY ME, OR UNDER MY SUPERVISION AND DIRECTION, ON OR BEFORE THE 6th OF JANUARY 2000; THAT IT TRULY AND CORRECTLY REPRESENTS THE PROPOSED LOCATION AND EXTENT OF THE WORKS USED TO DIVERT WATER FROM AN UNDERGROUND SOURCE, IN WASHOE COUNTY, NEVADA, BY MICHAEL B. STEWART, FOR IRRIGATION PURPOSES UNDER PERMIT NO. 45391. THAT THE POINT OF DIVERSION, THE LOCATION, SIZE OF THE DIVERTING CHANNEL OR OTHER CONDUIT, LOCATION AND DESCRIPTION OF ALL MEASURING DEVICES, THE LOCATION AND EXTENT OF LANDS OWNED OR CONTROLLED BY THE APPLICANT UPON WHICH WATER APPLIED FOR UNDER PERMIT NO. 45391 IS USED, TOGETHER WITH THE AREA AND KIND OF CULTURE IN EACH 40-ACRE SUBDIVISION, AND THE LOCATION AND NAMES OF ALL OTHER WORKS OR STREAMS WHICH ARE CROSSED BY OR CONNECTED WITH SAID WORKS ARE FULLY AND CORRECTLY DESIGNATED THEREON.

George M. Thiel
STATE ENGINEER - STATE OF NEVADA
GEORGE M. THIEL SWRS # 696
CIVIL
EXPIRES 12-2000

SUBSCRIBED AND SWORN TO BEFORE ME
THIS 12 DAY OF January, 2000
Cherie D. Kirby
NOTARY PUBLIC IN AND FOR Washoe COUNTY, Nevada.
MY COMMISSION EXPIRES 5/26, 2003



CHERIE D. KIRBY
Notary Public - State of Nevada
Appointment Recorded in Washoe County
No. 99-37244-2 - Expires May 26, 2003

CULTIVATED ACREAGE	SUBDIVISION	SECTION	TOWNSHIP	RANGE	DESCRIPTION OF CULTURE
27.37	NE SW	26	45 N	19 E	CRESTED WHEAT
27.97	SE SW	26	45 N	19 E	CRESTED WHEAT
17.77	NW SE	26	45 N	19 E	CRESTED WHEAT
1.38	NW SE	26	45 N	19 E	ALFALFA
17.03	SW SE	26	45 N	19 E	CRESTED WHEAT
1.62	SW SE	26	45 N	19 E	ALFALFA
34.08	NE SE	26	45 N	19 E	ALFALFA
34.82	SE SE	26	45 N	19 E	ALFALFA
26.34	NW SW	25	45 N	19 E	ALFALFA
27.42	SW SW	25	45 N	19 E	ALFALFA
TOTAL=215.80					

BASIS OF BEARINGS

THE EAST SECTION LINE OF THE SE $\frac{1}{4}$ OF SECTION 26, T.45N., R.19E., M.D.B. &M., BEARING N 00°32'00" E, AS SHOWN ON THE B.L.M. DEPENDENT RESURVEY PLAT OF SAID TOWNSHIP AND RANGE APPROVED MARCH 30, 1988, ON FILE WITH THE BUREAU OF LAND MANAGEMENT.

66095 CERTIFICATE NO. 17465 ISSUED 10-16-09

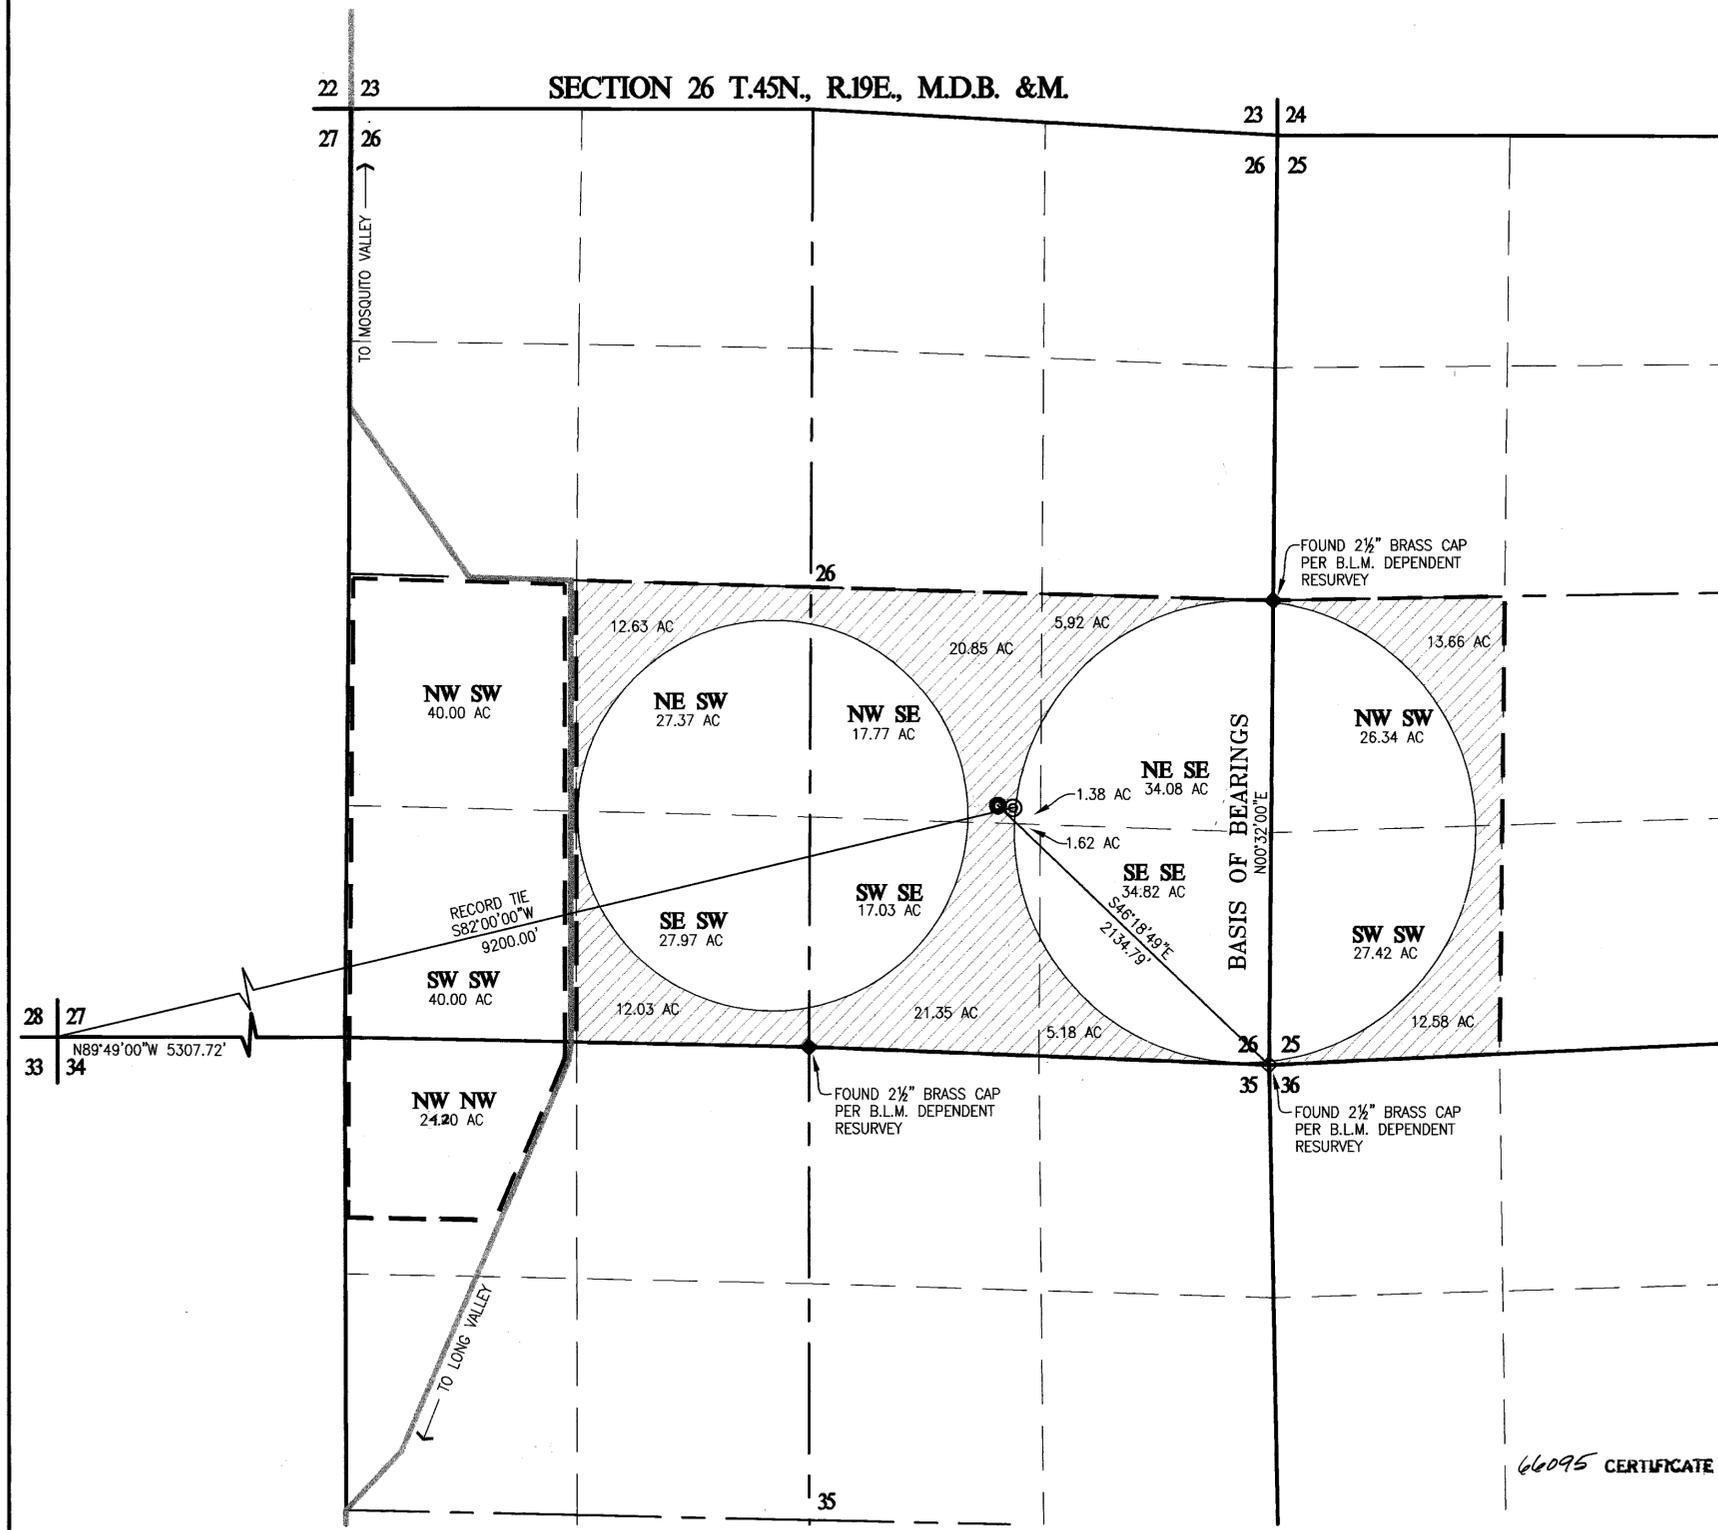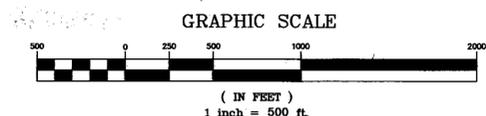

LEGEND

- EXISTING PLACE OF USE BEING CHANGED BY THIS APPLICATION. CONTAINING 104.20 ACRES
- PROPOSED PLACE OF USE
- FOUND SECTION CORNERS AS NOTED
- FOUND QUARTER CORNERS AS NOTED
- EXISTING POINT OF DIVERSION PER PERMIT NO. 45391
- ACTUAL POINT OF DIVERSION PER FIELD SURVEY

THIEL ENGINEERING CONSULTANTS
TEC
P.O. Box 70458 Reno, Nevada 89570-0458
(775)352-7800 Fax (775)352-7929

STATE ENGINEER'S USE
Existing POD should plot in SE SE Sec. 26 CAL.

65870
FEB 10 2000
STATE ENGINEER'S OFFICE

(S)

MAP
TO ACCOMPANY APPLICATION TO CHANGE THE POINT OF DIVERSION AND THE PLACE OF USE OF A PORTION UNDER PERMIT 45391 AND PROOF OF BENEFICIAL USE UNDER PERMIT 45391 BY MICHAEL B. STEWART FROM AN UNDERGROUND SOURCE FOR IRRIGATION PURPOSES

WASHOE COUNTY NEVADA

78766 66095 65870