


**GALENA CREEK, PORTIONS OF CLAIM 648/649
SOUTH HALF OF SECTION 2, T.17N., R.19E., M.D.B. & M.**

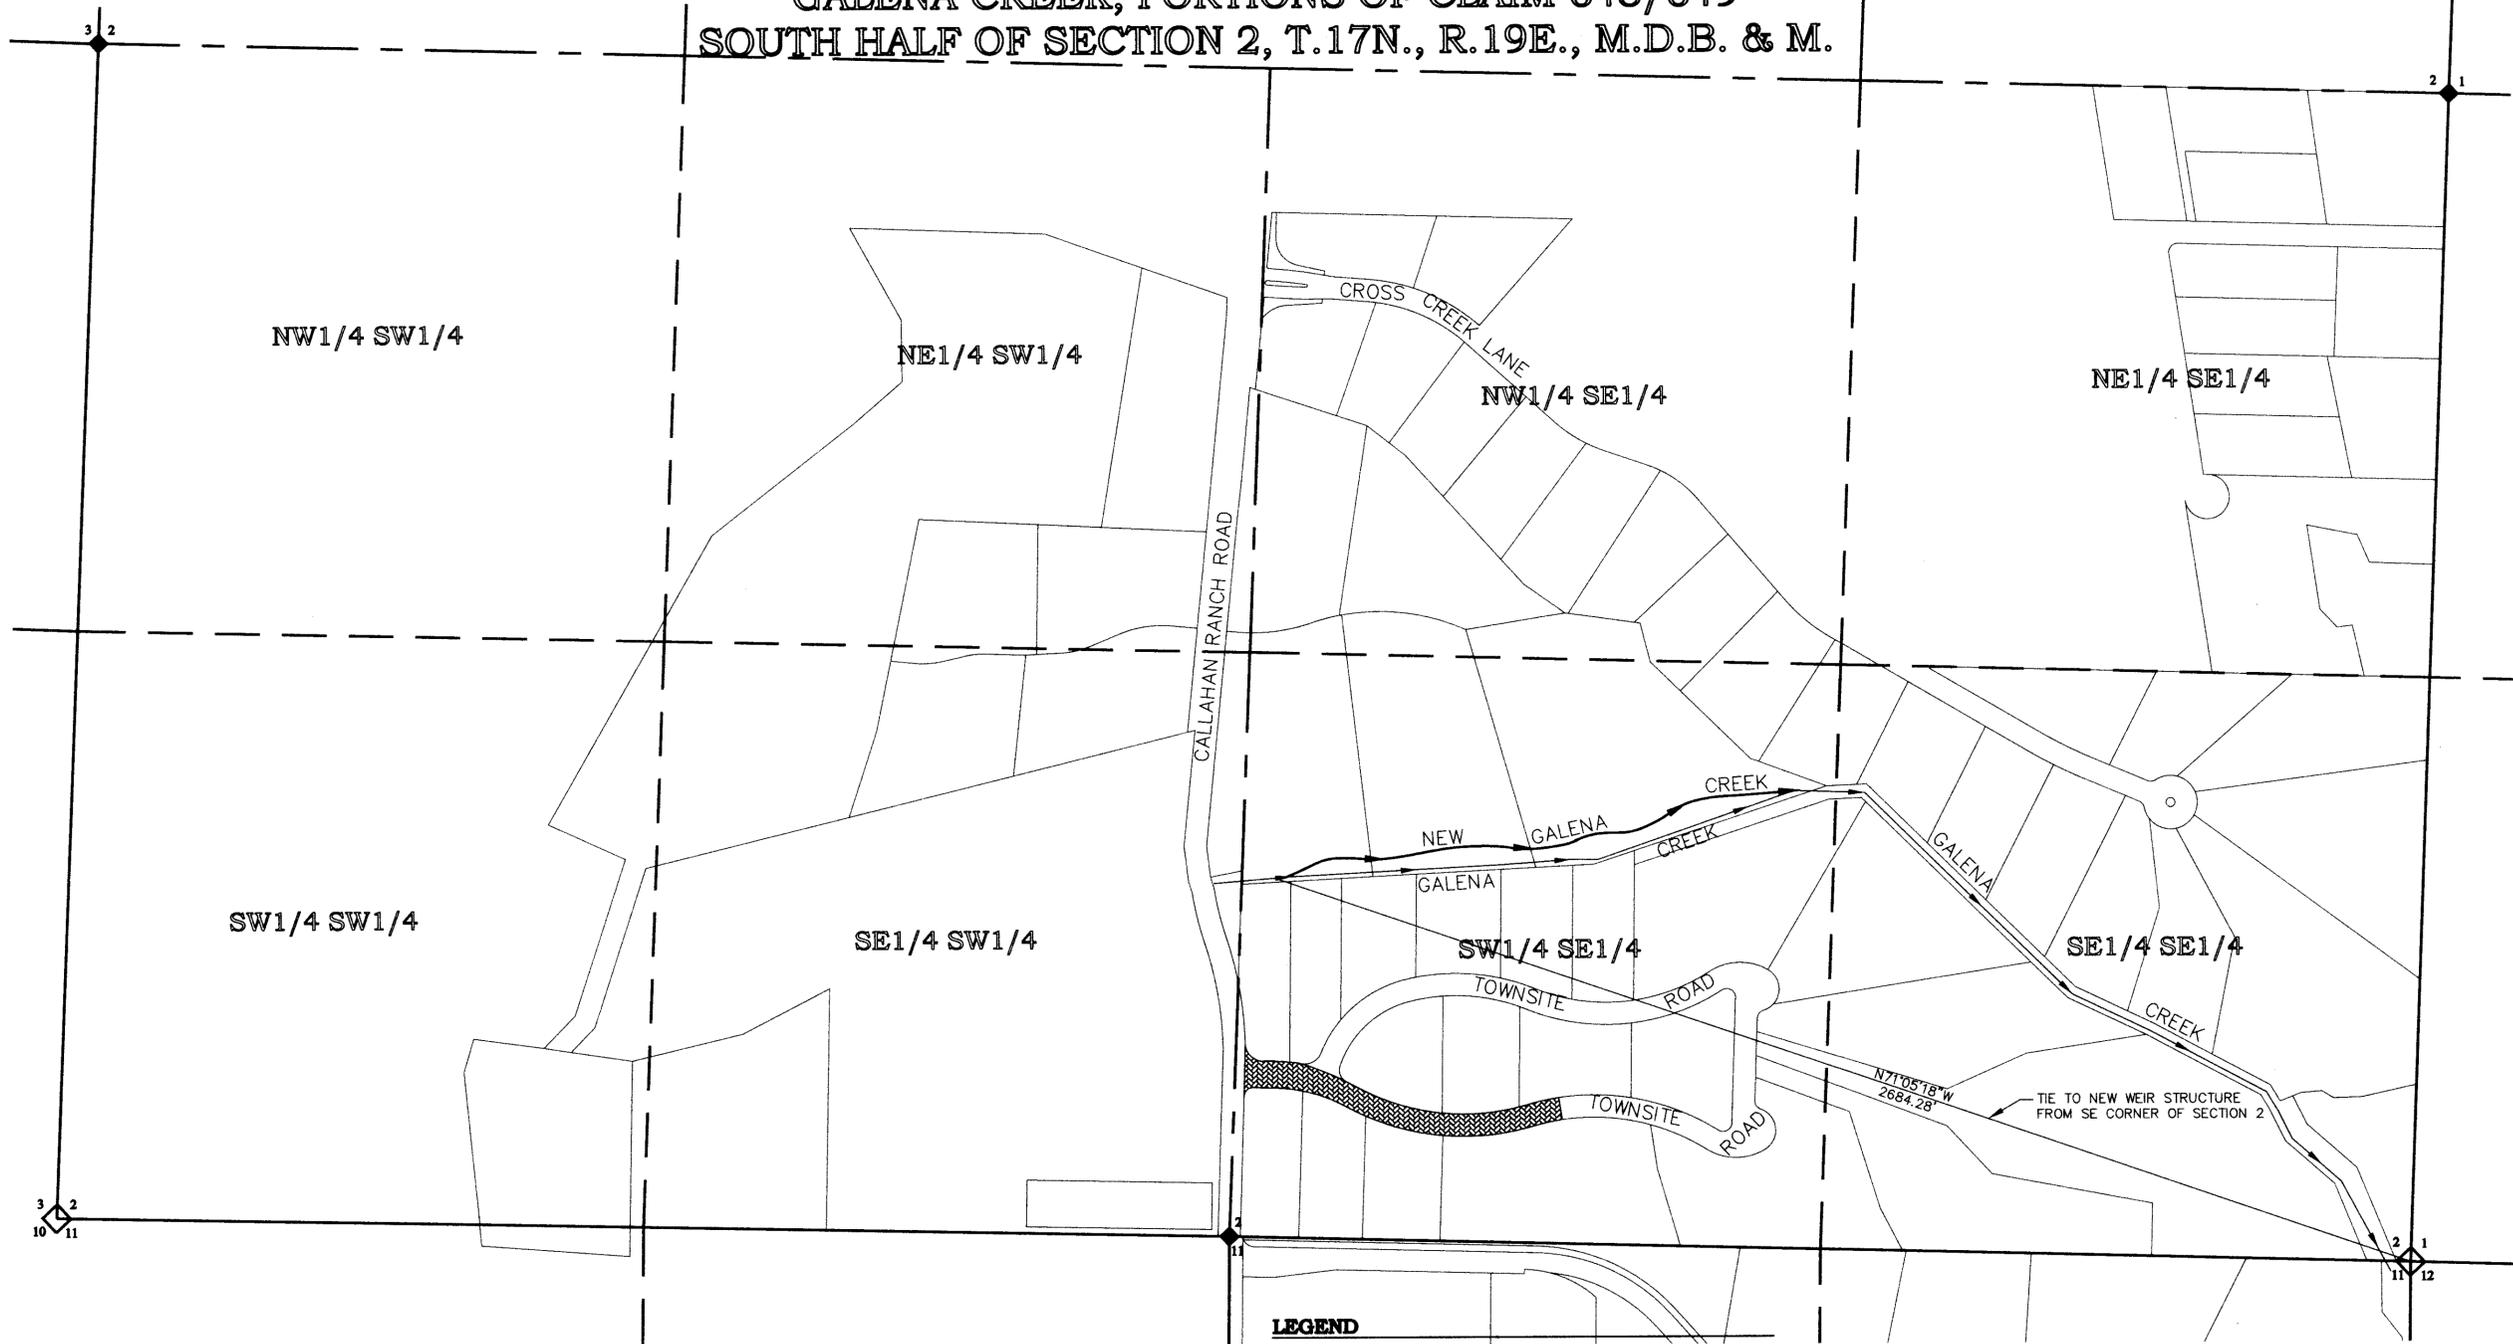

STATE OF NEVADA }
COUNTY OF WASHOE } SS



I, DAVID R. ROUNDTREE, BEING FIRST DULLY SWORN, DEPOSE AND SAY THAT THIS MAP CONSISTING OF ONE SHEET, HAS BEEN CORRECTLY DRAWN TO THE DESIGNATED SCALE FROM INFORMATION ON FILE IN THE OFFICIAL RECORDS OF WASHOE COUNTY, NEVADA, MAPS PREPARED BY THE WASHOE COUNTY ASSESSOR, A SURVEY CONDUCTED UNDER MY SUPERVISION ON FEBRUARY 11, 2000, AND INFORMATION REPRODUCED ELECTRONICALLY FROM THE MAPS OF THE TRUCKEE RIVER ADJUDICATION SUIT- UNITED STATES VS ORR WATER DITCH COMPANY, ET. AL., THAT IT TRULY AND CORRECTLY REPRESENTS THE EXTENT AND LOCATION OF ALL WORKS OF DIVERSION AND THE PLACE OF USE OF WATER HERETOFORE APPROPRIATED UNDER PORTIONS OF TRUCKEE CLAIMS 648/649. THAT THE PROPOSED PLACE OF USE, THE LOCATION AND NAME OF ALL OTHER WORKS AND THE BOUNDARY OF ALL LANDS ARE FULLY AND CORRECTLY DESIGNATED HEREON.



David R. Roundtree
DAVID R. ROUNDTREE
STATE WATER RIGHT SURVEYOR NO. 844

SUBSCRIBED AND SWORN TO BEFORE ME ON THIS 11 DAY OF FEBRUARY, 2000.

Rebecca J. Audrain
REBECCA AUDRAIN
NOTARY PUBLIC

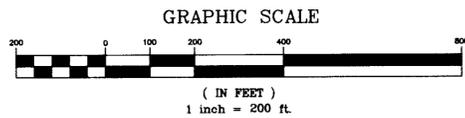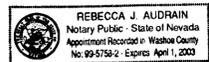

LEGEND

- AREA TO BE STRIPPED
- PARCEL LINE - WASHOE COUNTY ASSESSOR
- 1/16TH SECTION LINE
- CENTERLINE OF SECTION
- SECTION LINE
- EXISTING DITCH (PER DECREE MAP)
- PROPOSED PLACE OF USE
- FOUND SECTION CORNER
- FOUND QUARTER SECTION CORNER

BASIS OF BEARING:

THE SOUTH LINE OF THE SE 1/4 OF SECTION 2, T.17N., R.19E., AS SHOWN ON TRACT MAP NO. 2288 (I.E. S 89°26'49"E). RECORDED OCTOBER 2, 1985. DOCUMENT NO. 1025720

TABULATION OF STRIPPING AREA:

CLAIM #648/649 4.50 AF/AC

SECTION	1/4	1/4	ACRES	DUTY
2	SW	SE	0.889	4.000

66069 CERTIFICATE NO. 16852 ISSUED 7-31-07

STATE ENGINEER'S USE

FILED
FEB 11 2000
STATE ENGINEER'S OFFICE

MAP IN SUPPORT OF APPLICATION TO CHANGE POINT OF DIVERSION, MANNER OF USE, AND PLACE OF USE OF PORTIONS OF WATER UNDER THE FINAL DECREE UNITED STATES OF AMERICA VS ORR WATER DITCH COMPANY CLAIMS 648/649

WASHOE COUNTY, A POLITICAL SUBDIVISION OF THE STATE OF NEVADA

FROM

THE WATERS OF THE TRUCKEE RIVER AND ITS TRIBUTARIES, GALENA CREEK, WITHIN WASHOE COUNTY, NEVADA FOR IN STREAM FLOW PURPOSES