

MAP TO ACCOMPANY PROOF OF BENEFICIAL USE
UNDER PERMIT 66200

I, ROBERT FULSTONE, BEING FIRST DULY SWORN DEPOSE AND SAY THAT THIS MAP CONSISTING OF ONE SHEET HAS BEEN CORRECTLY DRAWN TO THE DESIGNATED SCALE FROM THE FIELD NOTES OF THE SURVEY MADE UNDER MY SUPERVISION AND DIRECTION BETWEEN THE 25TH AND 26TH OF JANUARY, 2007; THAT IT TRULY AND CORRECTLY REPRESENTS THE PROPOSED LOCATION AND EXTENT OF THE WORKS USED TO DIVERT WATER FROM AN UNDERGROUND SOURCE IN CLARK COUNTY, NEVADA, BY GREENGALE PROPERTIES LLC., FOR IRRIGATION PURPOSES UNDER PERMIT 66200; THAT THE POINT OF DIVERSION, THE LOCATION, SIZE OF THE DIVERTING CHANNEL OR OTHER CONDUIT, LOCATION AND DESCRIPTION OF ALL MEASURING DEVICES, THE LOCATION AND EXTENT OF LANDS OWNED OR CONTROLLED BY THE APPLICANT UPON WHICH WATER WILL BE APPLIED FOR UNDER PERMIT NO. 66200 IS USED, TOGETHER WITH THE AREA AND KIND OF CULTURE IN EACH 40-ACRE SUBDIVISION, AND THE LOCATION AND NAMES OF ALL OTHER WORKS OR STREAMS WHICH ARE CROSSED BY OR CONNECTED WITH SAID WORKS ARE FULLY AND CORRECTLY DESIGNATED THERE ON

ROBERT FULSTONE P.L.S. 5269
W.R.S. 639




ACKNOWLEDGMENT

STATE OF NEVADA
COUNTY OF CLARK
THIS INSTRUMENT WAS ACKNOWLEDGED BEFORE ME ON 2/5/2007
BY ROBERT FULSTONE

SHERRY CRESPO
Notary Public-State of Nevada
APPT. NO. 8714214
My App. Expires March 13, 2010

Sherry Crespo
SHERRY CRESPO
NOTARY PUBLIC IN AND FOR SAID COUNTY AND STATE
MY COMMISSION EXPIRES ON MARCH 13, 2010

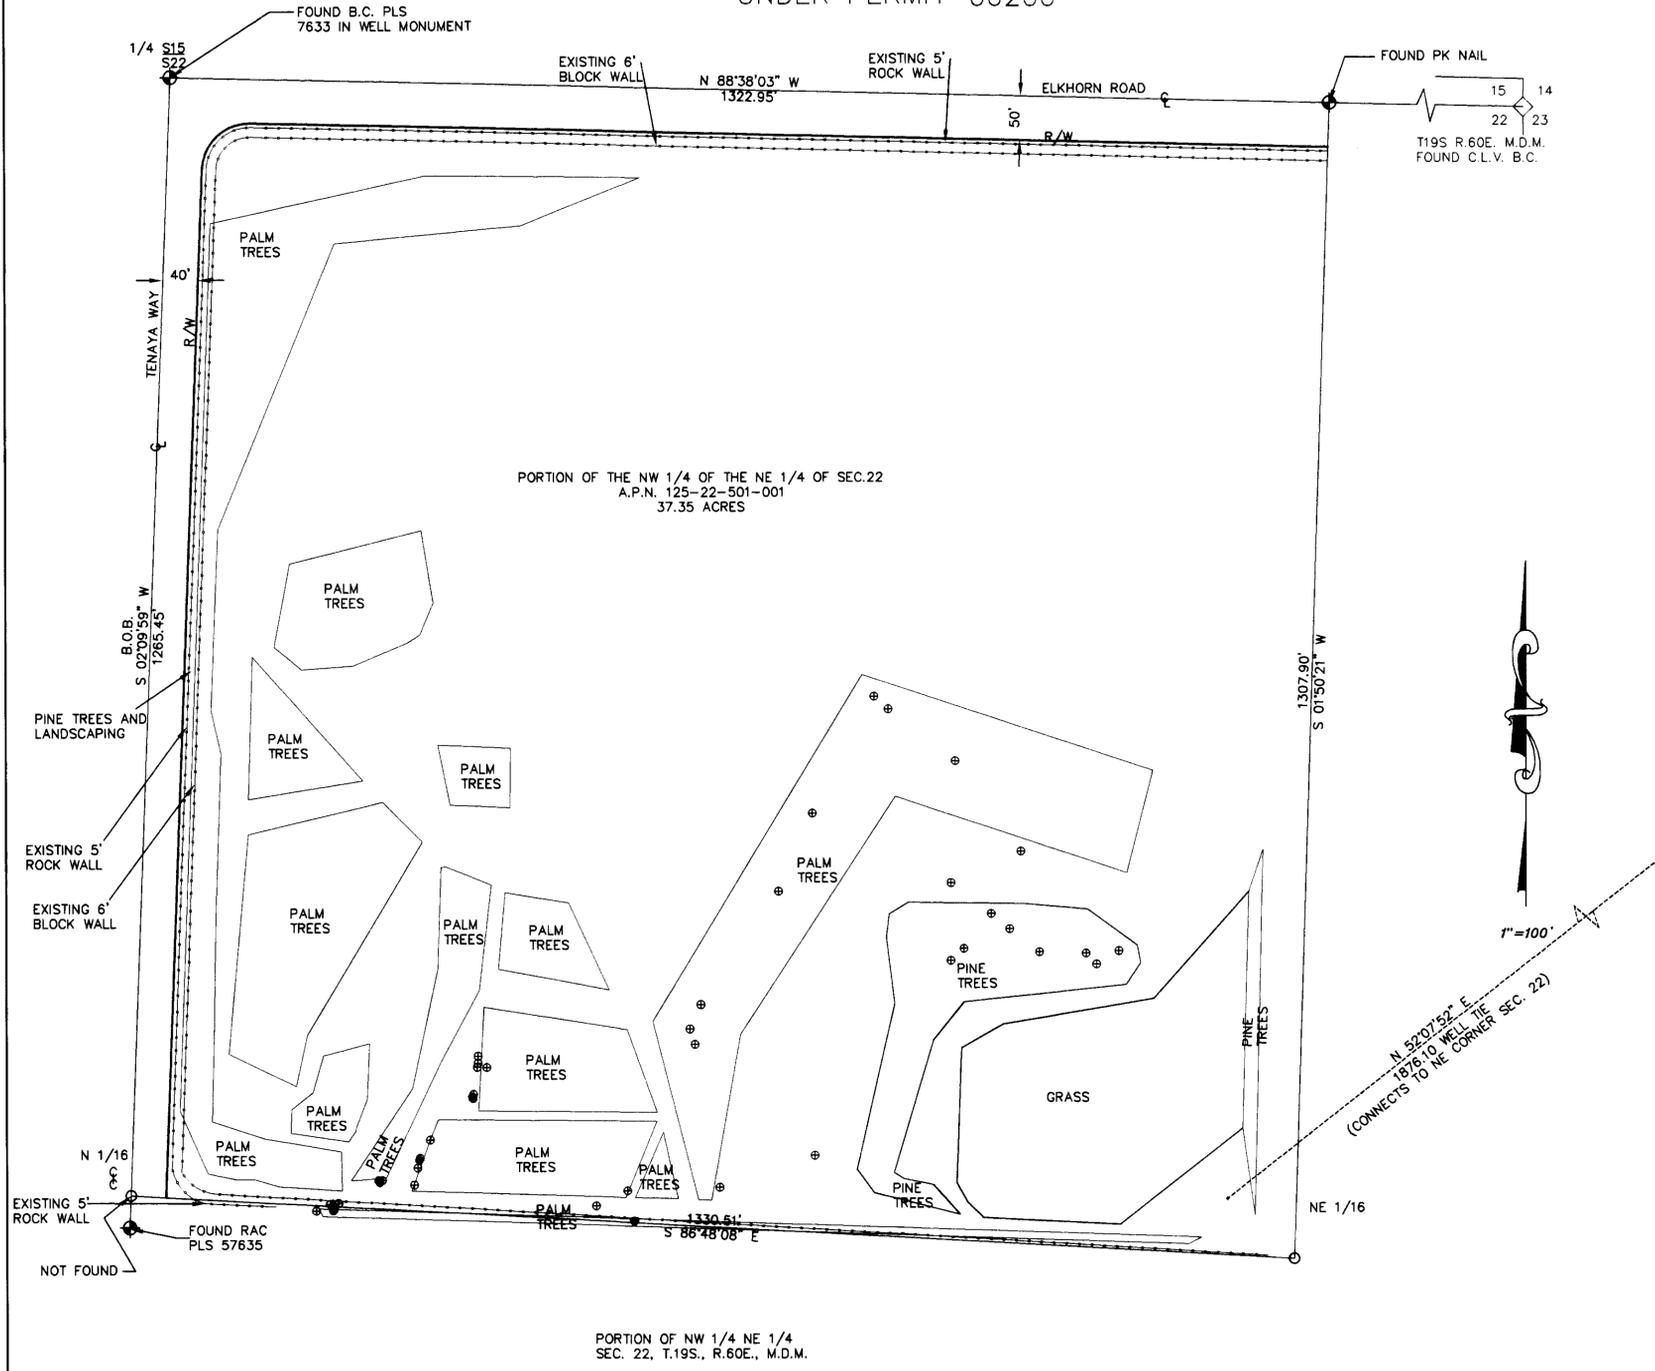

CULTURAL TABULATION

SECTION	SUBDIVISION	TOWNSHIP	RANGE	CULTIVATED ACREAGE	DESCRIPTION OF CULTURE	DATE OF FIRST CULTURE
22	NW 1/4 NE 1/4	19 SOUTH	60 EAST	10	PALM TREES, PINE TREES, AND GRASS	6/1/2003

NOTE:
THE CULTIVATED ACREAGE SHOW IS APPROXIMATE DUE TO THE FACT THEIR ARE SEVERAL LARGE GROUPS OF PALM AND PINE TREES IN SEVERAL IRREGULAR GROUPS ON THIS PROPERTY. SOME OF THE TREES WERE NOT PLANTED AT THE TIME OF THE SURVEY, AND MORE WERE BEING BROUGHT IN.


BASIS OF BEARINGS
S 02°09'59" E BEING THE WEST LINE OF THE NORTHWEST 1/4 OF THE NORTHEAST 1/4 OF SEC. 22, T.19S., R.60E., M.D.M.

66200 CERTIFICATE NO. 18610 ISSUED 3-7-2012

LEGEND

- POINTS FOUND AS SHOWN
- ⊕ EXISTING WELL SITE
- B.O.B. BASIS OF BEARING
- ◇ FOUND MONUMENTS AS SHOWN
- ⊕ IRRIGATION CONTROL VALVE
- MONUMENTS NOT FOUND

GRAPHIC SCALE

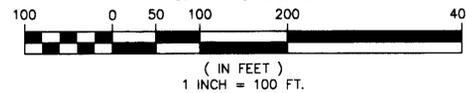

DRAWN BY: JEP
DATE: 2/05/2007
DWG #: ITI-29
FILE NAME: GILINDWRT.DWG
SCALE: 1" = 100'

FULSTONE ENTERPRISES
940 S. MARTIN L. KING BOULEVARD
LAS VEGAS, NV 89106
PHONE (702) 382-8141 FAX (702) 382-3103
EMAIL: fei@fulstone.lvcxmail.com

FILED
MAR 05 2007
STATE ENGINEER'S OFFICE

MAP TO ACCOMPANY PROOF OF BENEFICIAL USE UNDER PERMIT 66200

FOR: IRRIGATION AND DOMESTIC PURPOSES
BY: GREEN GALE PROPERTIES LLC
FROM: AN UNDERGROUND SOURCE
IN: CLARK COUNTY, NEVADA