

STATE OF NEVADA
 COUNTY OF DOUGLAS SS


I, ROBERT O. ANDERSON, BEING FIRST DULY SWORN, DEPOSE AND SAY THAT THIS MAP, CONSISTING OF ONE SHEET HAS BEEN CORRECTLY DRAWN TO THE DESIGNATED SCALE FROM FIELD NOTES OF A SURVEY MADE UNDER MY SUPERVISION AND DIRECTION, BETWEEN JULY 1, 2007 AND JULY 23, 2007; THAT IT TRULY AND CORRECTLY REPRESENTS THE PROPOSED LOCATION AND EXTENT OF THE WORKS USED TO DIVERT WATER FROM AN UNDERGROUND SOURCE IN DOUGLAS COUNTY, BY KIM AND DEBBIE POSNIEN FOR IRRIGATION & DOMESTIC PURPOSES UNDER PERMIT Nos. 66384, 66385, 66386 & 66387; THAT THE POINT OF DIVERSION, THE LOCATION, SIZE OF THE DIVERTING CHANNEL OR OTHER CONDUIT, LOCATION AND DESCRIPTION OF ALL MEASURING DEVICES, THE LOCATION AND EXTENT OF LANDS OWNED OR CONTROLLED BY THE APPLICANT UPON WHICH WATER APPLIED FOR UNDER PERMIT Nos. 66384, 66385, 66386 & 66387 IS USED, TOGETHER WITH THE AREA AND KIND OF CULTURE IN EACH 40-ACRE SUBDIVISION, AND THE LOCATION AND NAMES OF ALL OTHER WORKS OR STREAMS WHICH ARE CROSSED BY OR CONNECTED WITH SAID WORKS ARE FULLY AND CORRECTLY DESIGNATED THEREON.

Robert O. Anderson
 4/17/08

Robert O. Anderson
 ROBERT O. ANDERSON, P.E.
 STATE WATER RIGHT SURVEYOR NO. 814
 SUBSCRIBED AND SWORN TO BEFORE ME
 THIS 16 DAY OF NOV, 2007.

11.16.07

Christy Kuper
 NOTARY PUBLIC IN AND FOR DOUGLAS COUNTY, NEVADA.
 MY COMMISSION EXPIRES Feb. 9, 2008.

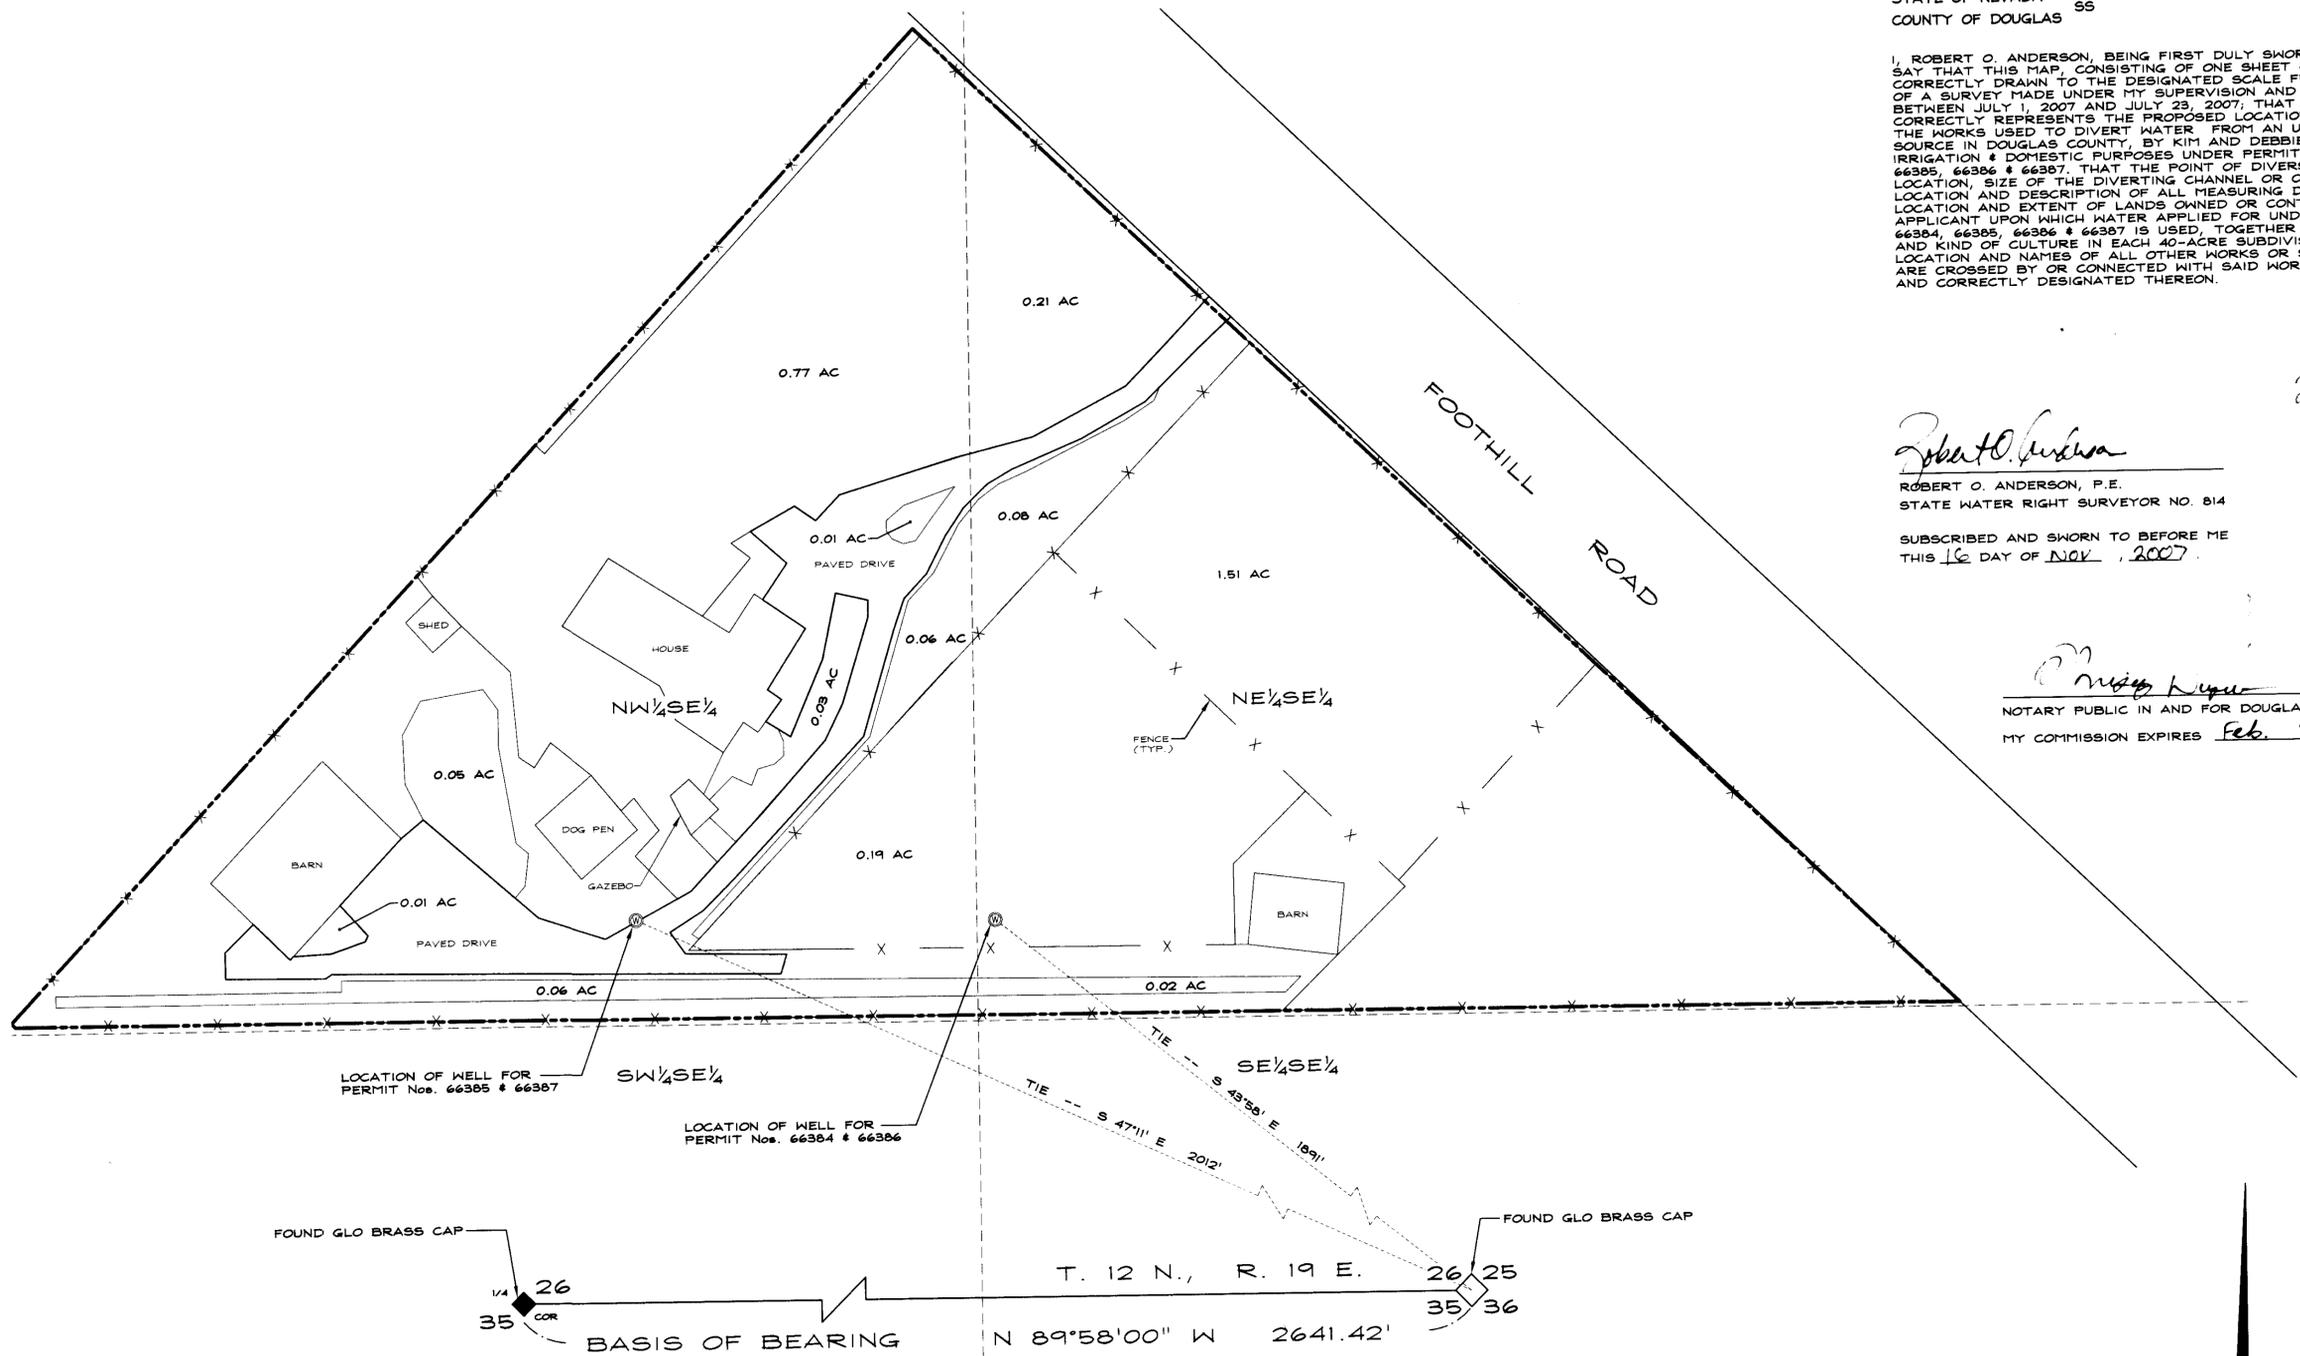

LEGEND

-  PASTURE GRASS (1.70 ACRES)
-  LANDSCAPING AREAS (1.30 ACRES)

CULTURAL MAP TABULATION

PERMIT	SECTION	SUBDIVISION	TOWNSHIP	RANGE	CULTIVATED ACREAGE	DESCRIPTION OF CULTURE
66384 & 66386	26	NE1/4SE1/4	12N.	19E.	1.00 AC	PASTURE GRASS
	26	NE1/4SE1/4	12N.	19E.	0.51 AC	PASTURE GRASS
66385 & 66387	26	NW1/4SE1/4	12N.	19E.	0.19 AC	PASTURE GRASS
	26	NE1/4SE1/4	12N.	19E.	0.31 AC	LANDSCAPING
	26	NE1/4SE1/4	12N.	19E.	0.99 AC	LANDSCAPING
	TOTAL					3.00 AC

RO Anderson
 1403 ESHERALDA AVENUE / POST OFFICE BOX 2229
 HINDEN, NEVADA 89423
 PHONE: (775) 782-2822 / FAX: (775) 782-7084
 WEB SITE: WWW.ROANDERSON.COM


- 66384 CERTIFICATE NO. 18689 ISSUED 5-10-12
- 66385 CERTIFICATE NO. 18690 ISSUED 5-10-12
- 66386 CERTIFICATE NO. 18691 ISSUED 5-10-12
- 66387 CERTIFICATE NO. 18692 ISSUED 5-10-12

STATE ENGINEER'S USE

FILED
 JAN 14 2008
 STATE ENGINEER

MAP
 TO ACCOMPANY PROOF OF BENEFICIAL USE
 UNDER
 PERMIT Nos. 66384, 66385, 66386 & 66387
 FOR
 IRRIGATION & DOMESTIC PURPOSES
 BY
 KIM AND DEBBIE POSNIEN
 FROM
 AN UNDERGROUND SOURCE
 IN
 DOUGLAS COUNTY, NEVADA

0629-003-00
 0629-003NR-PBU.DWG
 SHEET 1 OF 1

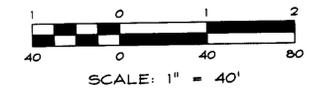

66387 66386 66385 66384