




STATE OF NEVADA }
 COUNTY OF WASHOE }SS

I, JACOB R. HILDEBRAND, BEING FIRST DULY SWORN, DEPOSE AND SAY THAT SITE INSPECTIONS HAVE BEEN MADE BY ME, OR UNDER MY SUPERVISION AND DIRECTION, ON OR BEFORE MARCH 31, 2011; THAT THE LOCATION OF EACH REFERENCE MONUMENT HAS BEEN VERIFIED BY SITE INSPECTION; THAT THE PLACE OF USE SITES HAVE BEEN INSPECTED; THAT THIS MAP, CONSISTING OF 1 SHEET, HAS BEEN CORRECTLY DRAWN TO THE DESIGNATED SCALE FROM SURVEYING CALCULATION NOTES PREPARED BY ME, OR UNDER MY SUPERVISION AND DIRECTION, RELYING UPON ANALYSIS OF RECORDED SURVEY MAPS AND OTHER RECORDED SURVEYING DOCUMENTS ON FILE IN THE OFFICE OF THE STATE ENGINEER AND THE WASHOE COUNTY RECORDER'S OFFICE; THAT THIS MAP TRULY AND CORRECTLY REPRESENTS THE LOCATION AND EXTENT OF WORKS USED TO DIVERT WATER FROM AN UNDERGROUND SOURCE IN WASHOE COUNTY, NEVADA FOR AS RECREATION (GOLF COURSE IRRIGATION) UNDER PERMITS 66607 AND 66608 BY L.B. ACQUISITION, LLC, A NEVADA LIMITED LIABILITY COMPANY; THAT THE LOCATION AND EXTENT OF LANDS OWNED OR CONTROLLED BY THE PERMITEE UPON WHICH WATER APPLIED FOR UNDER PERMITS 66607 AND 66608 IS USED, ALONG WITH THE AREA AND KIND OF CULTURE IN EACH 40-ACRE SUBDIVISION, THE LOCATION AND NAMES OF ALL OTHER WORKS OR STREAMS WHICH ARE CROSSED BY OR CONNECTED WITH SAID WORKS ARE FULLY AND CORRECTLY DESIGNATED THEREON.

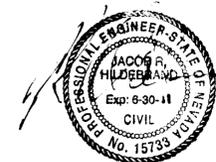

4/14/11

JACOB R. HILDEBRAND, SWRS #1124

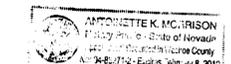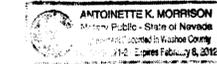

SUBSCRIBED AND SWORN TO BEFORE ME

THIS 14 DAY OF April, 2011

Antonette K. Morrison

NOTARY PUBLIC IN AND FOR WASHOE COUNTY, NEVADA


MY COMMISSION EXPIRES February 8, 2012

CULTURE TABULATION

QTR.	QTR.	SEC.	TWN.	RNG.	ACREAGE	CULTURE
NW¼	NE¼	23	16N.	19E.	24.92	TURF GRASS
NW¼	NE¼	23	16N.	19E.	5.23	PONDS
SW¼	NE¼	23	16N.	19E.	1.06	TURF GRASS
NE¼	NW¼	23	16N.	19E.	18.73	TURF GRASS
NE¼	NW¼	23	16N.	19E.	0.92	PONDS
NW¼	NW¼	23	16N.	19E.	16.37	TURF GRASS
NW¼	NW¼	23	16N.	19E.	1.38	PONDS
SW¼	NW¼	23	16N.	19E.	8.77	TURF GRASS
SW¼	NW¼	23	16N.	19E.	1.00	PONDS
NW¼	SW¼	23	16N.	19E.	16.07	TURF GRASS
NW¼	SW¼	23	16N.	19E.	0.73	PONDS
NE¼	SW¼	23	16N.	19E.	1.44	TURF GRASS
NE¼	SW¼	23	16N.	19E.	0.03	PONDS
NW¼	NE¼	22	16N.	19E.	14.65	TURF GRASS
NE¼	NE¼	22	16N.	19E.	13.28	TURF GRASS
NE¼	NE¼	22	16N.	19E.	1.68	PONDS
SE¼	NE¼	22	16N.	19E.	10.37	TURF GRASS
SW¼	NE¼	22	16N.	19E.	9.38	TURF GRASS
NW¼	SE¼	22	16N.	19E.	2.01	TURF GRASS
NE¼	SE¼	22	16N.	19E.	18.63	TURF GRASS
NE¼	SE¼	22	16N.	19E.	0.38	PONDS
ALL IN M.D.B. & M.					TOTAL: 167.03	ACRES

BASIS OF BEARINGS

THE SOUTH LINE OF THE SE 1/4 OF SECTION 22, T.16N., R.19E., M.D.B.&M., BEARING S .89° 30' 26" E. AS SHOWN ON THE PARCEL MAP FOR LIGHTNING "W" RANCH (MAP #649) RECORDED AS DOCUMENT #556051 ON SEPTEMBER 6, 1978 IN THE WASHOE COUNTY RECORDER'S OFFICE.

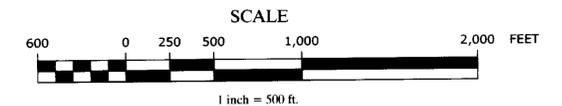

March 31, 2011

Sheet 1 of 1

server02\waterrights\Water Right Clients\LBA001\dwg\newgc.dwg

STATE ENGINEER'S USE

7/13/11 k.E. Bar scale (left end) mis-labeled - should be 500'




MAP TO ACCOMPANY PROOFS OF BENEFICIAL USE FOR PERMITS 66607 AND 66608 BY

L.B. ACQUISITION, LLC, A NEVADA LIMITED LIABILITY COMPANY

FOR RECREATION (GOLF COURSE IRRIGATION) FROM AN UNDERGROUND SOURCE

WASHOE COUNTY

NEVADA

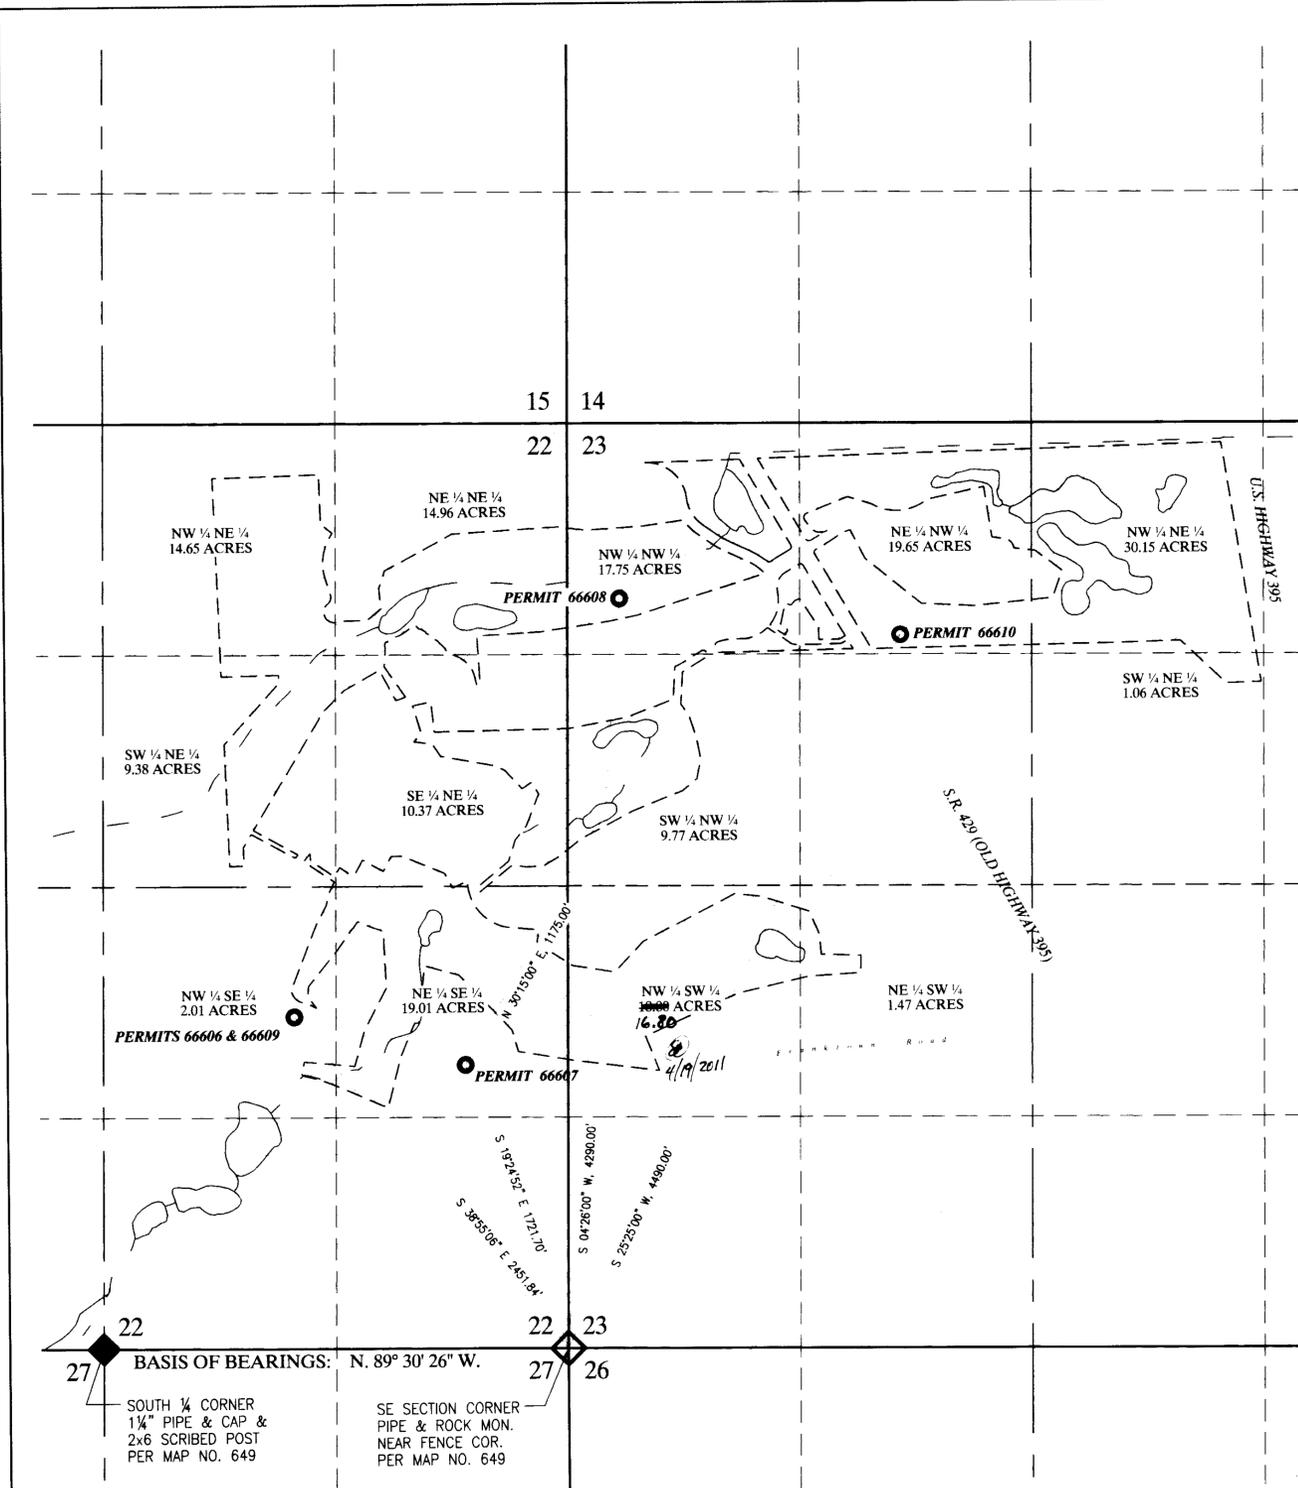

T.16N., R.19 E., M.D.B. & M.

LEGEND

- PLACE OF USE
- AREA OF CULTURE AS NOTED
- - - WATER FEATURES (INCLUDING MUSGROVE CREEK)
- ◇ FND. SECTION CORNER AS NOTED
- ◆ FND. QUARTER SECTION CORNER AS NOTED

TEC CIVIL ENGINEERING CONSULTANTS
 9480 Double Diamond Pkwy, #200, Reno, Nevada 89521
 (775)352-7800 Fax (775)352-7929

66610 66606 66605 66609 66608 66607