
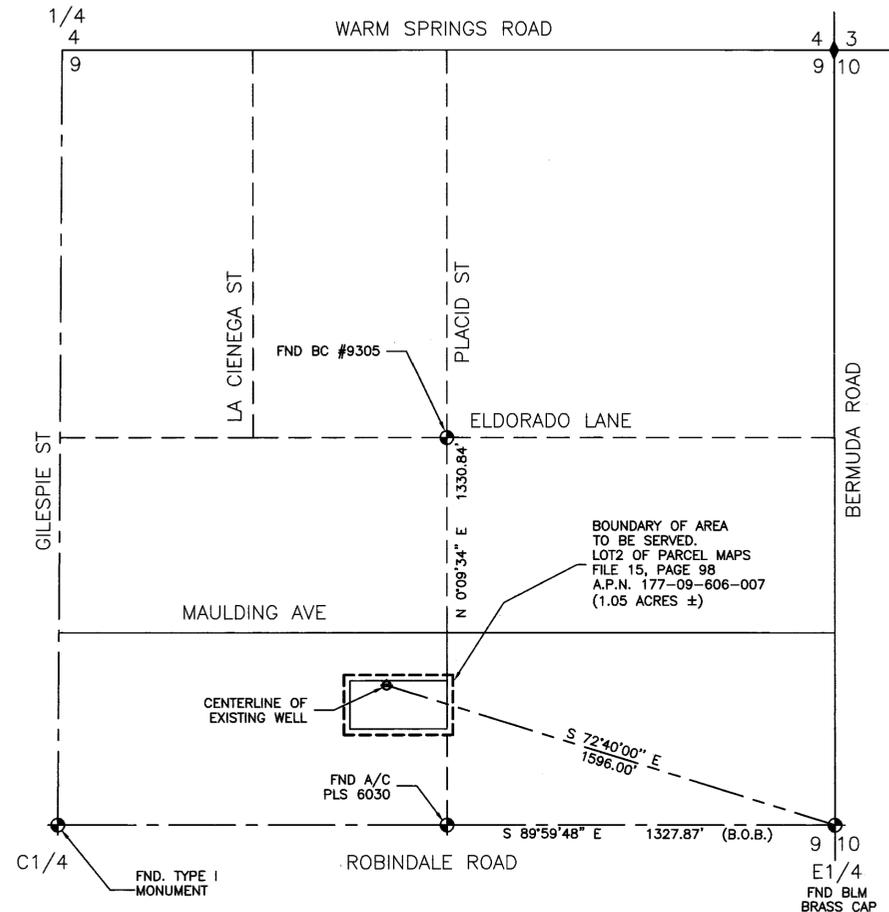


MAP TO ACCOMPANY APPLICATION TO CHANGE PLACE OF USE AND POINT OF DIVERSION OF A PORTION OF PERMIT NO. 15032

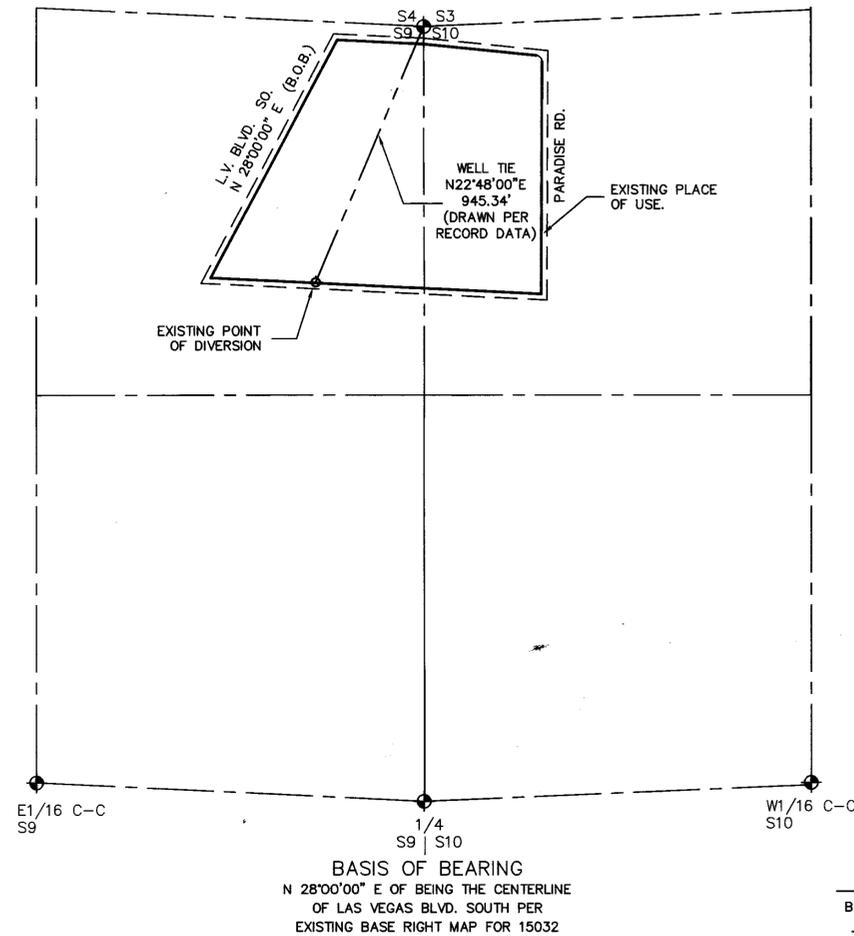

PROPOSED PLACE OF USE.
PTN: SW1/4 NE1/4, SEC. 9, T22S, R61E, M.D.M.

EXISTING PLACE OF USE
PORTION OF THE NE1/4 NE1/4 SECTION 9 AND
A PORTION OF THE NW1/4 NW1/4 SECTION 10,
T21S, R61E, M.D.M.

LEGEND

- B.O.B. BASIS OF BEARINGS
- MONUMENTS FOUND AS SHOWN

ACKNOWLEDGEMENT

STATE OF NEVADA
COUNTY OF CLARK

THIS INSTRUMENT WAS ACKNOWLEDGED BEFORE ME ON 5/7/2001
BY ROBERT FULSTONE

67591 CERTIFICATE NO. 16994 ISSUED 6-10-08

I, ROBERT FULSTONE, BEING FIRST DULY SWORN DEPOSE AND SAY THAT THIS MAP CONSISTING OF ONE SHEET HAS BEEN CORRECTLY DRAWN TO THE DESIGNATED SCALE FROM THE FIELD NOTES OF THE SURVEY MADE UNDER MY SUPERVISION AND DIRECTION ON 4/24/2001 AND THAT IS TRULY AND CORRECTLY REPRESENTS THE PROPOSED LOCATION AND EXTENT OF THE WORKS USED TO DIVERT WATER FROM AN UNDERGROUND SOURCE IN THE LAS VEGAS VALLEY BASIN BY FRANCIS R. FERRIN AND KAREN D. FERRIN FOR QUASI-MUNICIPAL USE, THAT THE PROPOSED POINT OF DIVERSION, THE APPROXIMATE LOCATION AND SIZE OF THE DIVERTING CHANNEL OR OTHER CONDUIT, THE PLACE AND MANNER OF USE AND THE LOCATION AND USE OF ALL OTHER STREAMS, WHICH ARE CROSSED OR CONNECTED WITH THE SAID WORKS ARE FULLY AND CORRECTLY DESIGNATED THEREON.




Lourdes N. Mohaupt
LOURDES N. MOHAUPT
NOTARY PUBLIC IN AND FOR SAID COUNTY AND STATE
MY COMMISSION EXPIRES ON MARCH 6, 2005

BASIS OF BEARINGS

S 09°59'48" E BEING THE SOUTH LINE OF THE SE1/4 NE1/4 SECTION 9, TOWNSHIP 22 SOUTH, RANGE 61 EAST, M.D.M. PER FILE 82, PAGE 1 OF RECORD OF SURVEYS


Robert Fulstone
ROBERT FULSTONE
STATE WATER RIGHTS SURVEYOR
NEVADA CERTIFICATE NO. 639

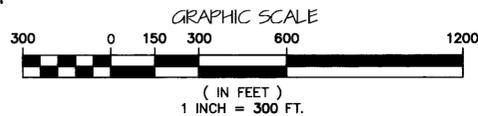

DRAWN BY: MONARCH DESIGN
DATE: 5/5/01
DWG #: 663-13
FILE NAME: 3051WRT.DWG
SCALE: 1" = 300'

FULSTONE ENTERPRISES
940 S. MARTIN LUTHER KING BOULEVARD
LAS VEGAS, NV 89109
PHONE (702) 382-8141 FAX (702) 382-3103
EMAIL: fei@wizard.com

STATE ENGINEER'S USE
THE CERTIFICATE NUMBER FOR PERMIT 15032 IS 8112 SAC 8/16/01

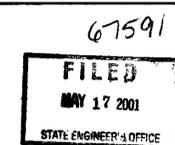

MAP TO ACCOMPANY APPLICATION FOR CHANGE OF PLACE OF USE AND POINT OF DIVERSION OF A PORTION OF PERMIT NO. 15032

FOR: FRANCIS R. FERRIN AND KAREN D. FERRIN
PURPOSE: QUASI-MUNICIPAL
FROM: AN UNDERGROUND SOURCE IN CLARK COUNTY, NEVADA