



MAP TO ACCOMPANY APPLICATION TO CHANGE PLACE OF USE AND POINT OF DIVERSION OF A PORTION OF PERMIT NO. 14468 CERT. #6372

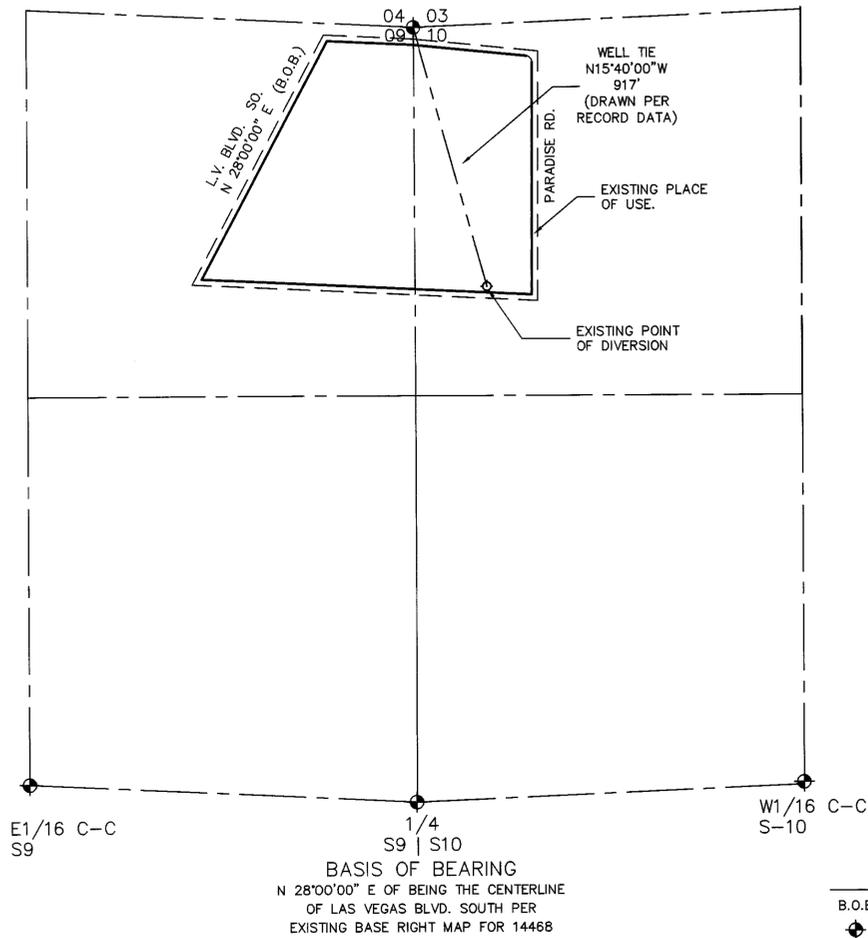

LEGEND

- B.O.B. BASIS OF BEARINGS
- ⊕ MONUMENTS FOUND AS SHOWN

EXISTING PLACE OF USE
PORTION OF THE NE1/4 NE1/4 SECTION 9 AND
A PORTION OF THE NW1/4 NW1/4 SECTION 10,
T21S, R61E, M.D.M.

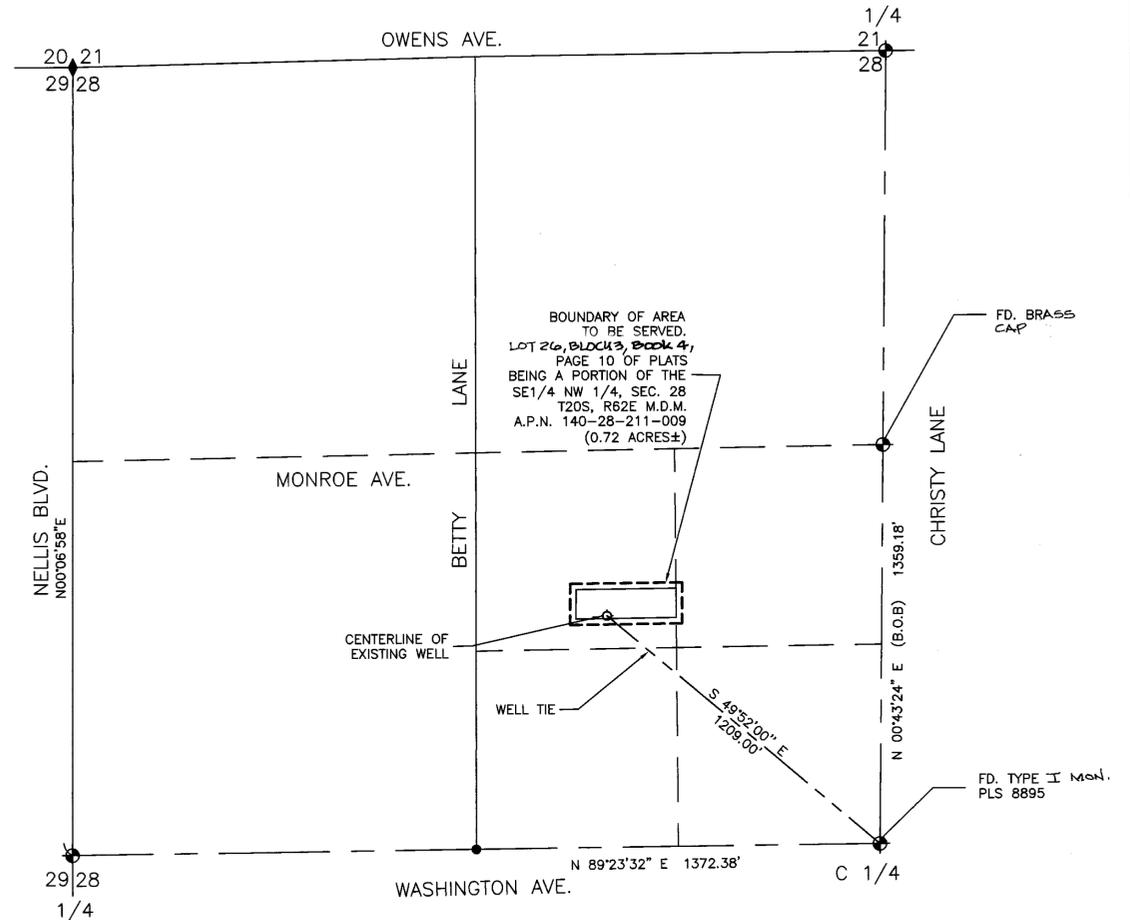

PROPOSED PLACE OF USE.
A PORTION OF THE SOUTHEAST QUARTER (SE 1/4)
OF THE NORTHWEST QUARTER (NW 1/4) OF
SEC. 28, T20S, R62E, M.D.M

ACKNOWLEDGEMENT

STATE OF NEVADA
COUNTY OF CLARK

THIS INSTRUMENT WAS ACKNOWLEDGED BEFORE ME ON 7/16/01
BY ROBERT FULSTONE



Lourdes N. Mohaupt
LOURDES N. MOHAUPT
NOTARY PUBLIC IN AND FOR SAID COUNTY AND STATE
MY COMMISSION EXPIRES ON MARCH 6, 2005


67820 CERTIFICATE NO. 17075 ISSUED 10-3-08

BASIS OF BEARINGS


N 00°43'24" E BEING THE EAST LINE OF THE SE1/4 NW1/4 SECTION 28,
TOWNSHIP 20 SOUTH, RANGE 62 EAST, M.D.M. PER BOOK 4, PAGE 10 OF
PLATS

I, ROBERT FULSTONE, BEING FIRST DULY SWORN DEPOSE AND SAY THAT THIS MAP CONSISTING OF ONE SHEET HAS BEEN CORRECTLY DRAWN TO THE DESIGNATED SCALE FROM THE FIELD NOTES OF THE SURVEY MADE UNDER MY SUPERVISION AND DIRECTION ON 7/03/2001 AND THAT IS TRULY AND CORRECTLY REPRESENTS THE PROPOSED LOCATION AND EXTENT OF THE WORKS USED TO DIVERT WATER FROM AN UNDERGROUND SOURCE IN THE LAS VEGAS VALLEY BASIN BY WAGG FAMILY TRUST FOR QUASI-MUNICIPAL USE, THAT THE PROPOSED POINT OF DIVERSION, THE APPROXIMATE LOCATION AND SIZE OF THE DIVERTING CHANNEL OR OTHER CONDUIT, THE PLACE AND MANNER OF USE AND THE LOCATION AND USE OF ALL OTHER STREAMS, WHICH ARE CROSSED OR CONNECTED WITH THE SAID WORKS ARE FULLY AND CORRECTLY DESIGNATED THEREON.

Robert Fulstone
ROBERT FULSTONE
STATE WATER RIGHTS SURVEYOR
NEVADA CERTIFICATE NO. 639

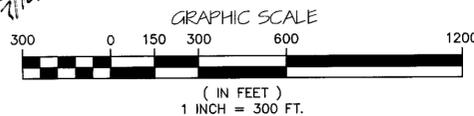

STATE ENGINEER'S USE

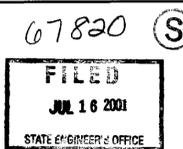

MAP TO ACCOMPANY APPLICATION FOR CHANGE OF PLACE OF USE AND POINT OF DIVERSION OF A PORTION OF PERMIT NO. 14468 CERT. #6372

FOR: WAGG FAMILY TRUST
PURPOSE: QUASI-MUNICIPAL
FROM: AN UNDERGROUND SOURCE
IN CLARK COUNTY, NEVADA

DRAWN BY: MONARCH DESIGN	FULSTONE ENTERPRISES
DATE: 7/05/01	940 S. MARTIN LUTHER KING BOULEVARD
DWG #: GG4-15	LAS VEGAS, NV 89109
FILE NAME: 3093WRT.DWG	PHONE (702) 382-8141 FAX (702) 382-3103
SCALE: 1" = 300'	EMAIL: fel@wizard.com