


MAP TO ACCOMPANY APPLICATION TO CHANGE PLACE OF USE AND POINT OF DIVERSION OF A PORTION OF PERMIT NO. 15032 CERT #8712

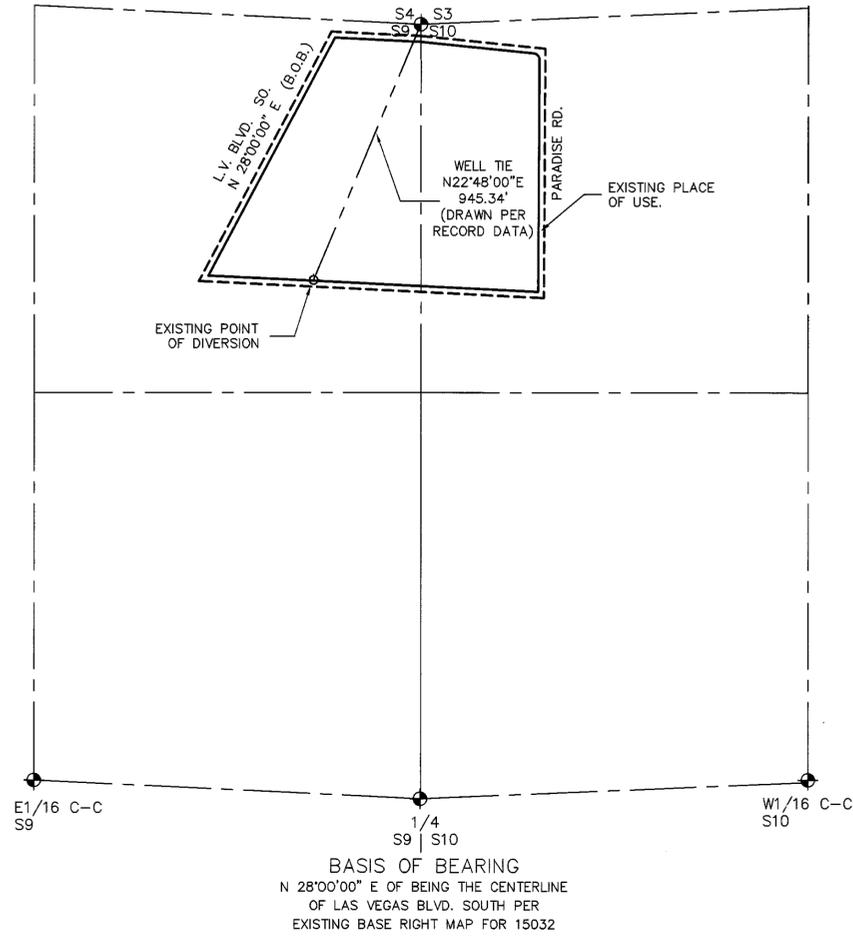

EXISTING PLACE OF USE  
 PORTION OF THE NE4NE4, SECTION 9  
 AND A PORTION OF THE NW4NW4 SECTION 10  
 T21S,R61E, M.D.M.




**LEGEND**  
 B.O.B. BASIS OF BEARINGS  
 MONUMENTS FOUND AS SHOWN

**ACKNOWLEDGEMENT**  
 STATE OF NEVADA  
 COUNTY OF CLARK  
 THIS INSTRUMENT WAS ACKNOWLEDGED BEFORE ME ON August 20, 2001  
 BY Robert Fulstone



*Lourdes N. Mohaupt*  
 LOURDES N. MOHAUPT  
 NOTARY PUBLIC IN AND FOR SAID COUNTY AND STATE  
 MY COMMISSION EXPIRES ON MARCH 6, 2005

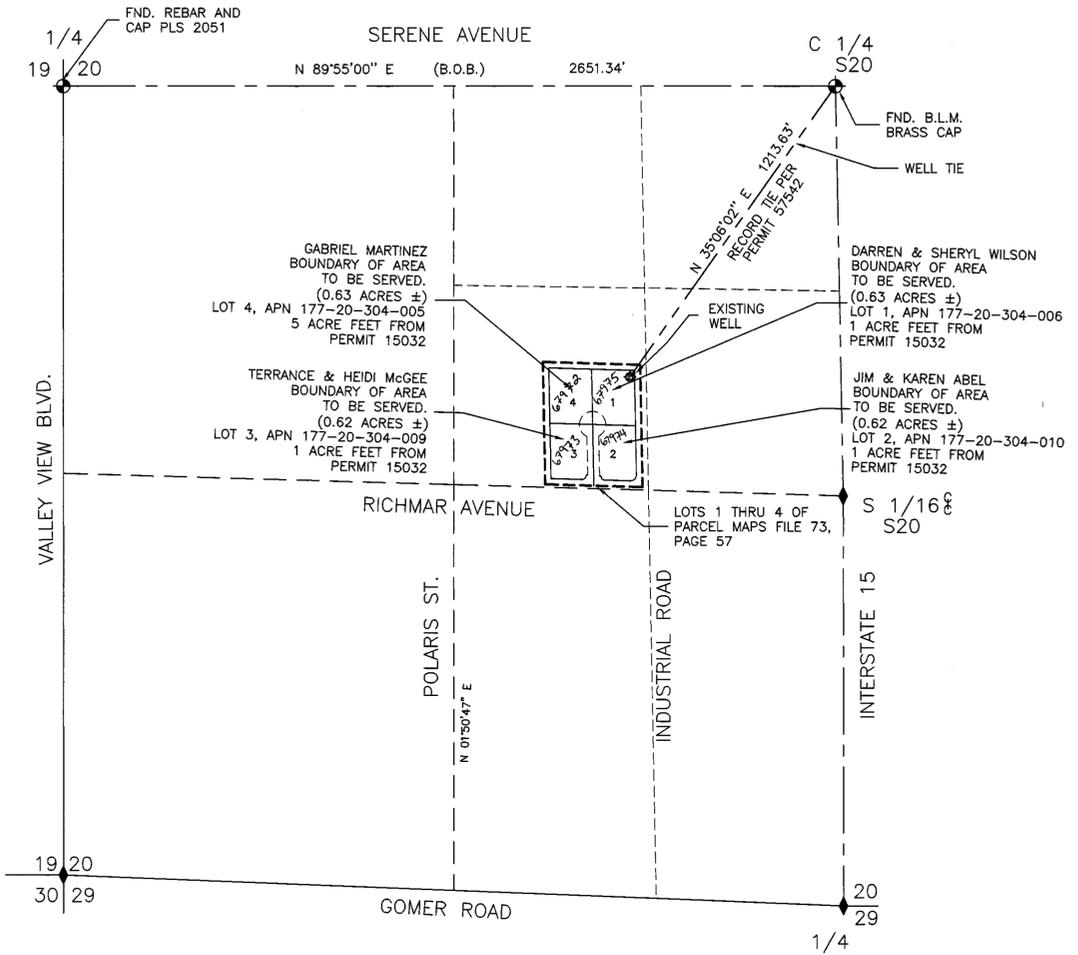

PROPOSED PLACE OF USE.  
 PTN: SE1/4 SW1/4 NE1/4 SW1/4,  
 SEC. 20, T22S, R61E, M.D.M.



67972 CERTIFICATE NO. 17055 ISSUED 10-3-08  
 67973 CERTIFICATE NO. 17056 ISSUED 10-3-08  
 67974 CERTIFICATE NO. 17057 ISSUED 10-3-08  
 67975 CERTIFICATE NO. 17058 ISSUED 10-3-08

**NOTE:**  
 THIS MAP IS TO SUPPORT FOUR CHANGE APPLICATIONS FOR THESE  
 FOUR LOTS THAT ARE SERVICED BY THE EXISTING WELL

**BASIS OF BEARINGS**  
 N 89°55'00" E BEING THE NORTH LINE OF THE SOUTHWEST ONE-QUARTER (SW 1/4), SECTION 20,  
 TOWNSHIP 22 SOUTH, RANGE 61 EAST, M.D.M. PER FILE 73, PAGE 2 OF PARCEL MAPS.

I, ROBERT FULSTONE, BEING FIRST DULY SWORN DEPOSE AND SAY THAT THIS MAP CONSISTING OF ONE SHEET HAS BEEN CORRECTLY DRAWN TO THE DESIGNATED SCALE FROM THE FIELD NOTES OF THE SURVEY MADE UNDER MY SUPERVISION AND DIRECTION ON 8/15/01 AND THAT IS TRULY AND CORRECTLY REPRESENTS THE PROPOSED LOCATION AND EXTENT OF THE WORKS USED TO DIVERT WATER FROM AN UNDERGROUND SOURCE IN THE LAS VEGAS VALLEY BASIN BY JIM & KAREN ABEL, TERRENCE & HEIDI MCGEE, DARREN & CHERYL WILSON, AND GABRIEL MARTINEZ  
 FOR QUASI-MUNICIPAL USE, THAT THE PROPOSED POINT OF DIVERSION, THE APPROXIMATE LOCATION AND SIZE OF THE DIVERTING CHANNEL OR OTHER CONDUIT, THE PLACE AND MANNER OF USE AND THE LOCATION AND USE OF ALL OTHER STREAMS, WHICH ARE CROSSED OR CONNECTED WITH THE SAID WORKS ARE FULLY AND CORRECTLY DESIGNATED THEREON.

*Robert Fulstone*  
 ROBERT FULSTONE  
 STATE WATER RIGHTS SURVEYOR  
 NEVADA CERTIFICATE NO. 639

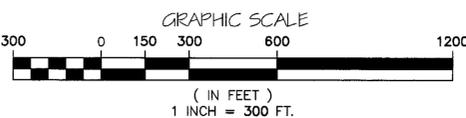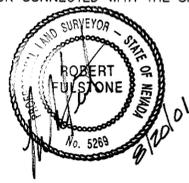

DRAWN BY: MONARCH DESIGN  
 DATE: 08/15/01  
 DWG #: JJ1-11  
 FILE NAME: 2982WRT.DWG  
 SCALE: 1" = 300'

FULSTONE ENTERPRISES  
 940 S. MARTIN LUTHER KING BOULEVARD  
 LAS VEGAS, NV 89109  
 PHONE (702) 382-8141 FAX (702) 382-3103  
 EMAIL: fei@wizard.com

STATE ENGINEER'S USE

67972  
 FILED  
 OCT 02 2001  
 STATE ENGINEER'S OFFICE

FOR: GABRIEL MARTINEZ  
 TERRENCE AND HEIDI MCGEE  
 DARREN AND CHERYL WILSON  
 JIM AND KAREN ABEL

PURPOSE: QUASI-MUNICIPAL  
 FROM: AN UNDERGROUND SOURCE  
 IN CLARK COUNTY, NEVADA

74269 67975 67974 67973 67972