


# PALOMINO VALLEY


## A PORTION OF THE NORTHEAST 1/4 OF SECTION 25, T.22N., R.20E., M.D.M.

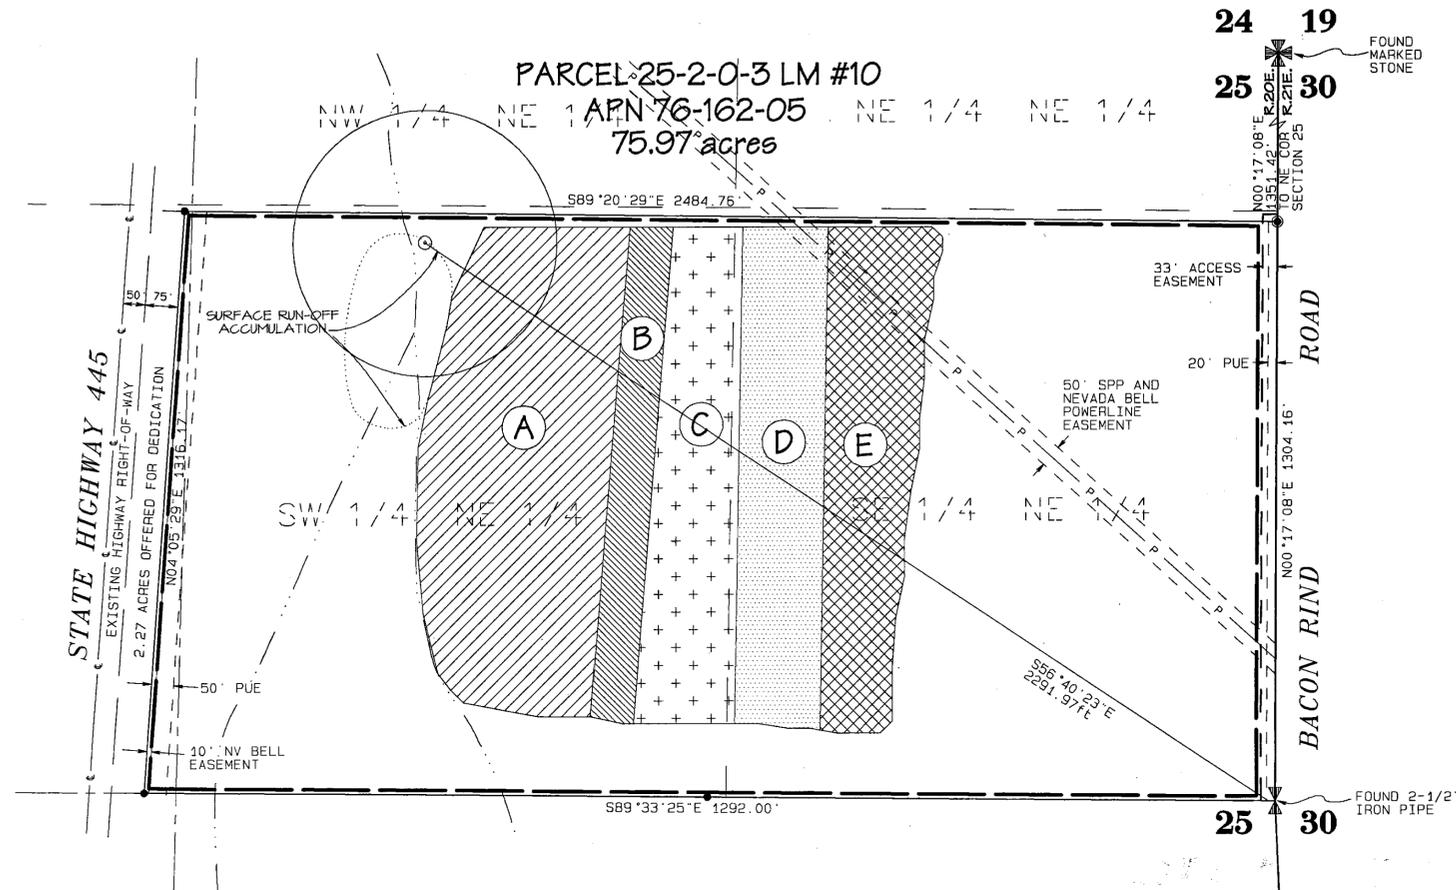

STATE OF NEVADA } ss  
COUNTY OF WASHOE }

I, George G. Lindesmith, being first duly sworn, depose and say that this map consisting of one sheet, has been correctly drawn to the designated scale from field notes of a survey made by me, or under my supervision and direction, on September 28, 2000, that it truly and correctly represents the proposed location and extent of the works used to divert water from an underground source in Washoe County, Nevada, by GEORGE J. & ELAINE KINERSON CAPURRO, for irrigation & domestic purposes under Permit Nos. 68067-68070. That the point of diversion, the location and extent of lands owned or controlled by the applicant upon which water applied for under Permit No. 62425 is used, together with the area and kind of culture in each 40-acre subdivision, and the location and names of all other works or streams which are crossed by or connected with said works are fully and correctly designated thereon.

George G. Lindesmith  
State Water-Right Surveyor No. 704

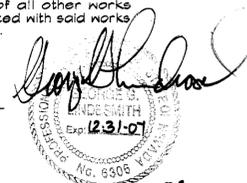

Subscribed and sworn to before me on this 25th day of SEPTEMBER, 2006.

Chris Paque  
Notary Public





### CULTURAL TABULATION

4.0 ACRE FEET PER ACRE

PARCEL	PERMIT	SECTION	1/4	1/4	ACRES	DESCRIPTION	DATE 1ST CULTURE
A	68067	25	SW	NE	10.00	PASTURE GRASS	
B	68068	25	SW	NE	2.50	PASTURE GRASS	
C	68069	25	SW	NE	4.54	PASTURE GRASS	
C	68069	25	SE	NE	0.46	PASTURE GRASS	
D	68070	25	SE	NE	5.00	PASTURE GRASS	
E	68068	25	SE	NE	5.00	PASTURE GRASS	
TOTAL					27.50		

- 68067 CERTIFICATE NO. 17210 ISSUED 4-23-09
- 68068 CERTIFICATE NO. 17271 ISSUED 4-23-09
- 68069 CERTIFICATE NO. 17272 ISSUED 4-23-09
- 68070 CERTIFICATE NO. 17273 ISSUED 4-23-09

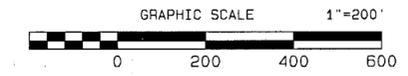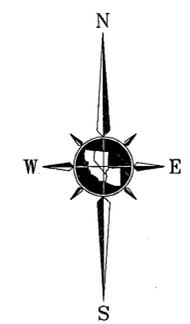

### BASIS OF BEARINGS

The bearings for this map are based on Record of Survey Map No. 985, File No. 425173, Official Records, Washoe County, Nevada.

### LEGEND:

	PARCEL LINE - WASHOE COUNTY ASSESSOR		AREA IRRIGATED UNDER PERMIT NO. 68067
	1/16TH SECTION LINE		AREA IRRIGATED UNDER PERMIT NO. 68068
	CENTERLINE OF SECTION		AREA IRRIGATED UNDER PERMIT NO. 68069
	SECTION LINE		AREA IRRIGATED UNDER PERMIT NO. 68070
	PERMITTED PLACE OF USE		AREA TO BE IRRIGATED UNDER PERMIT NO. 68068 (APPLIED FOR)
	INTERMITTENT STREAM		
	WELL (PERMITTED POINT OF DIVERSION)		
	QUARTER SECTION CORNER		
	SECTION CORNER		
	T-POST W/ TAG RLS 3736 PER RECORD OF SURVEY NO. 985		
	FOUND T-POST W/ TAG RLS 3736		

### NOTE:

The areas shown on this map were adjusted slightly from those shown in Sept. 2000. Aerial photography was used to supplement the earlier information and make these revisions.

### REFERENCES

1. Division of Land Map No. 10.
2. Record of Survey No. 985.
3. Map to Accompany Application No. 62425.
4. Washoe County Assessor's Book 76, Page 16.

### STATE ENGINEER'S USE

**FILED**  
SEP 25 2006  
STATE ENGINEER'S OFFICE



**TRI STATE SURVEYING, LTD**  
1925 E. PRATER WAY  
SPARKS, NEVADA 89434  
(775) 358-9491 \* FAX # 358-3664  
JOB #89033.01 DDM

MAP TO ACCOMPANY PROOF OF BENEFICIAL USE  
UNDER PERMIT NOS. 68067, 68068, 68069 & 68070  
FOR IRRIGATION & DOMESTIC PURPOSES

BY

**GEORGE J. and ELAINE KINERSON CAPURRO**

FROM AN UNDERGROUND SOURCE  
IN WASHOE COUNTY, NEVADA

**68070 68069 68068 68067**