



**HIGH DESERT ENGINEERING**  
 CONSULTING ENGINEERING & SURVEYING  
 640 IDAHO STREET  
 ELKO, NEVADA 89801  
 (775) 738-4053

W208031

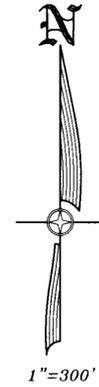

STATE OF NEVADA }  
 COUNTY OF ELKO } SS.

I, ROBERT E. MORLEY, BEING FIRST DULY SWORN, DEPOSE AND SAY THAT THIS MAP, CONSISTING OF 1 SHEET, NUMBERED FROM 1 TO 1 INCLUSIVE, HAS BEEN CORRECTLY DRAWN TO THE DESIGNATED SCALE FROM FIELD NOTES OF A SURVEY MADE BY ME, OR UNDER MY SUPERVISION AND DIRECTION, BETWEEN THE 29TH DAY OF JANUARY, 2002, AND THE 30TH DAY OF JANUARY, 2002; THAT IT TRULY AND CORRECTLY REPRESENTS THE PROPOSED LOCATION AND EXTENT OF THE WORKS USED TO DIVERT WATER FROM UNDERGROUND, IN LANDER COUNTY, NEVADA, BY RUSSELL LANE PARKER AND TAMMY LAVON PARKER, FOR IRRIGATION PURPOSES UNDER PERMIT NO. 68486, THAT THE PROPOSED POINT OF DIVERSION, THE LOCATION, SIZE OF THE DIVERTING CHANNEL OR OTHER CONDUIT, LOCATION AND DESCRIPTION OF ALL MEASURING DEVICES, THE LOCATION AND EXTENT OF LANDS OWNED OR CONTROLLED BY THE APPLICANTS UPON WHICH WATER APPLIED FOR UNDER PERMIT NO. 68486 ARE USED, TOGETHER WITH THE AREA AND KIND OF CULTURE IN EACH 40-ACRE SUBDIVISION, AND THE LOCATION AND NAMES OF ALL OTHER WORKS OR STREAMS WHICH ARE CROSSED BY OR CONNECTED WITH SAID WORKS ARE FULLY AND CORRECTLY DESIGNATED THEREON.

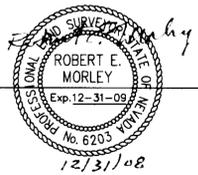

STATE WATER RIGHT SURVEYOR NO. 668

SUBSCRIBED AND SWORN TO BEFORE ME  
 THIS 31st DAY OF December, 2008.

Charlene A. Jones  
 NOTARY PUBLIC IN AND FOR ELKO COUNTY, NEVADA.  
 MY COMMISSION EXPIRES: Feb. 8, 2010.



**LEGEND**



- ◊ = FOUND SECTION CORNER
- = EXISTING PLACE OF USE PERMIT NO. 68486.

BASIS OF BEARINGS: G.P.S. WITH ACCURACY OF 1CM ± 2PPM HORIZONTAL

**CULTURAL MAP TABULATION**

SECTION	SUB-DIVISION	TOWN SHIP	RANGE	CULTIVATED ACREAGE	DESCRIPTION OF CULTURE
24	NW1/4SW1/4	T34N	R44E	33.17 AC	ALFALFA
24	NE1/4SW1/4	T34N	R44E	32.64 AC	ALFALFA
24	SW1/4SW1/4	T34N	R44E	31.19 AC	ALFALFA
24	SE1/4SW1/4	T34N	R44E	32.66 AC	ALFALFA
24	NW1/4SE1/4	T34N	R44E	31.40 AC	ALFALFA
24	NE1/4SE1/4	T34N	R44E	32.30 AC	ALFALFA
24	SW1/4SE1/4	T34N	R44E	31.95 AC	ALFALFA
24	SE1/4SE1/4	T34N	R44E	33.50 AC	ALFALFA
				TOTAL CULTIVATED ACREAGE = 258.81 AC	

ALL CULTURE SHOWN IS ALFALFA AND IS IRRIGATED BY A PIVOT SPRINKLER SYSTEM.

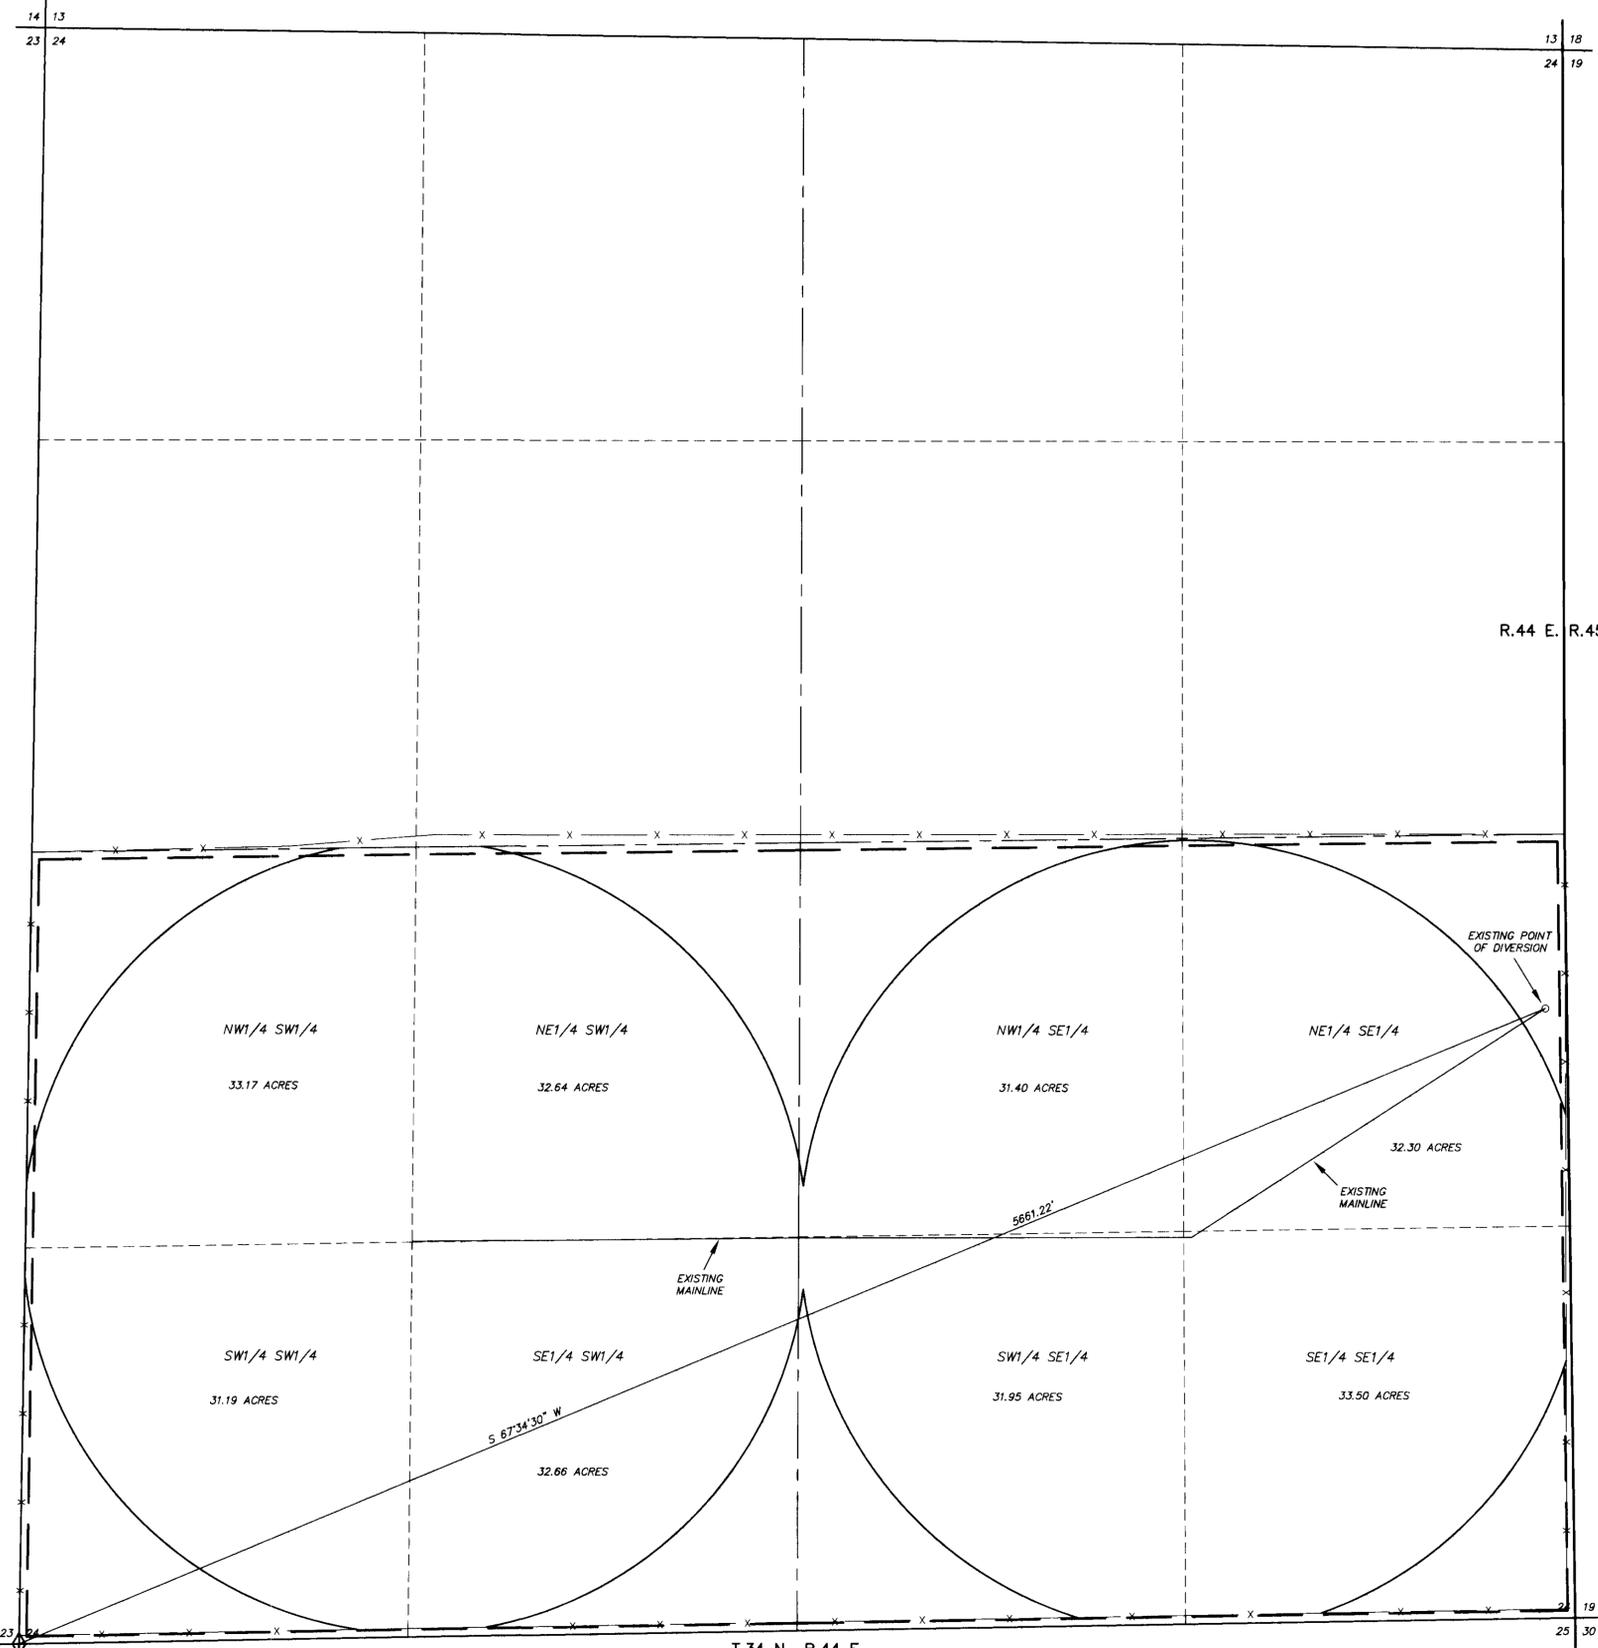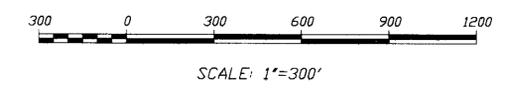

R.44 E. R.45 E.

T.34 N., R.44 E.  
 M.D.B. & M.

25 FOUND 5/8" REBAR WITHOUT CAP

68486 CERTIFICATE NO. 18684 ISSUED 5-10-12

STATE ENGINEERS USE



MAP TO ACCOMPANY PROOF OF BENEFICIAL USE  
 UNDER PERMIT NO. 68486  
 FOR IRRIGATION USE  
 BY RUSSELL LANE PARKER AND TAMMY LAVON PARKER  
 FROM UNDERGROUND  
 IN LANDER COUNTY, NEVADA

68486