

I, JOHN H. MILTON III, being first duly sworn, depose and say that this map, consisting of 1 sheet, numbered from 1 to 1, inclusive, has been correctly drawn to the designated scale from field notes of a survey made by me, or under my supervision and direction, between the 10th day of December, 2013 and the 17th day of March, 2014; that it truly and correctly represents the proposed location and extent of the works used to divert water from an underground source in Humboldt County, Nevada by WESTERN LITHIUM CORP. for irrigation and domestic purposes under Permit Numbers 68633 and 68634. That the proposed point of diversion, the location and size of the diverting channel or other conduit, the location and extent of lands controlled by the applicant upon which water applied for under Permit Numbers 68633 and 68634 is used, together with the area and kind of culture in each 40-acre subdivision, and the location and names of all other works or streams which are crossed by or connected with said works are fully and correctly designated thereon.




State Water Right Surveyor No. 573

Subscribed and sworn to before me this 23rd day of April, 2014.

Doris A. Twichell

DORIS A. TWICHELL, Notary Public in and for Humboldt County, State of Nevada
My commission expires: May 28th, 2017

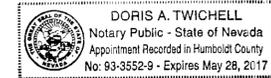

LEGEND


- ◆ Indicates a found section corner, a B.L.M. brass cap, unless otherwise noted.
- ◇ Indicates a found 1/4 section corner, a B.L.M. brass cap, unless otherwise noted.

BASIS OF BEARINGS

Basis of Bearings was taken from B.L.M. Dependent Resurvey plat of T.43N.,R.37E., M.D.B.&M. dated February 27, 1957.

PERMIT NOS. 68633 AND 68634 CULTURAL TABULATION CHART

SECTION	SUBDIVISION	TOWNSHIP	RANGE	CULTURE	ACREAGE
10	NE1/4 NE1/4	43N.	37E.	CORN	27.51
10	SE1/4 NE1/4	43N.	37E.	CORN	39.43
10	SW1/4 NE1/4	43N.	37E.	CORN	40.06
10	NW1/4 NE1/4	43N.	37E.	CORN	27.67
10	NE1/4 SE1/4	43N.	37E.	CORN	15.72
10	SE1/4 SE1/4	43N.	37E.	CORN	29.39
10	SW1/4 SE1/4	43N.	37E.	CORN	28.50
10	NW1/4 SE1/4	43N.	37E.	CORN	18.22
				TOTAL:	245.00

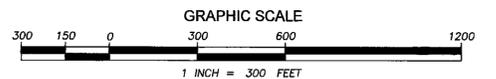

68633 CERTIFICATE NO. 19685 ISSUED 2-5-2015

68634 CERTIFICATE NO. 19686 ISSUED 2-5-2015


68633, 68634



- Map To Accompany -
PROOF OF BENEFICIAL USE
PERMIT NOS. 68633 and 68634
- By -
WESTERN LITHIUM CORP.
- For -
IRRIGATION & DOMESTIC USE

FROM AN UNDERGROUND SOURCE IN HUMBOLDT COUNTY, NEVADA

68634 68633

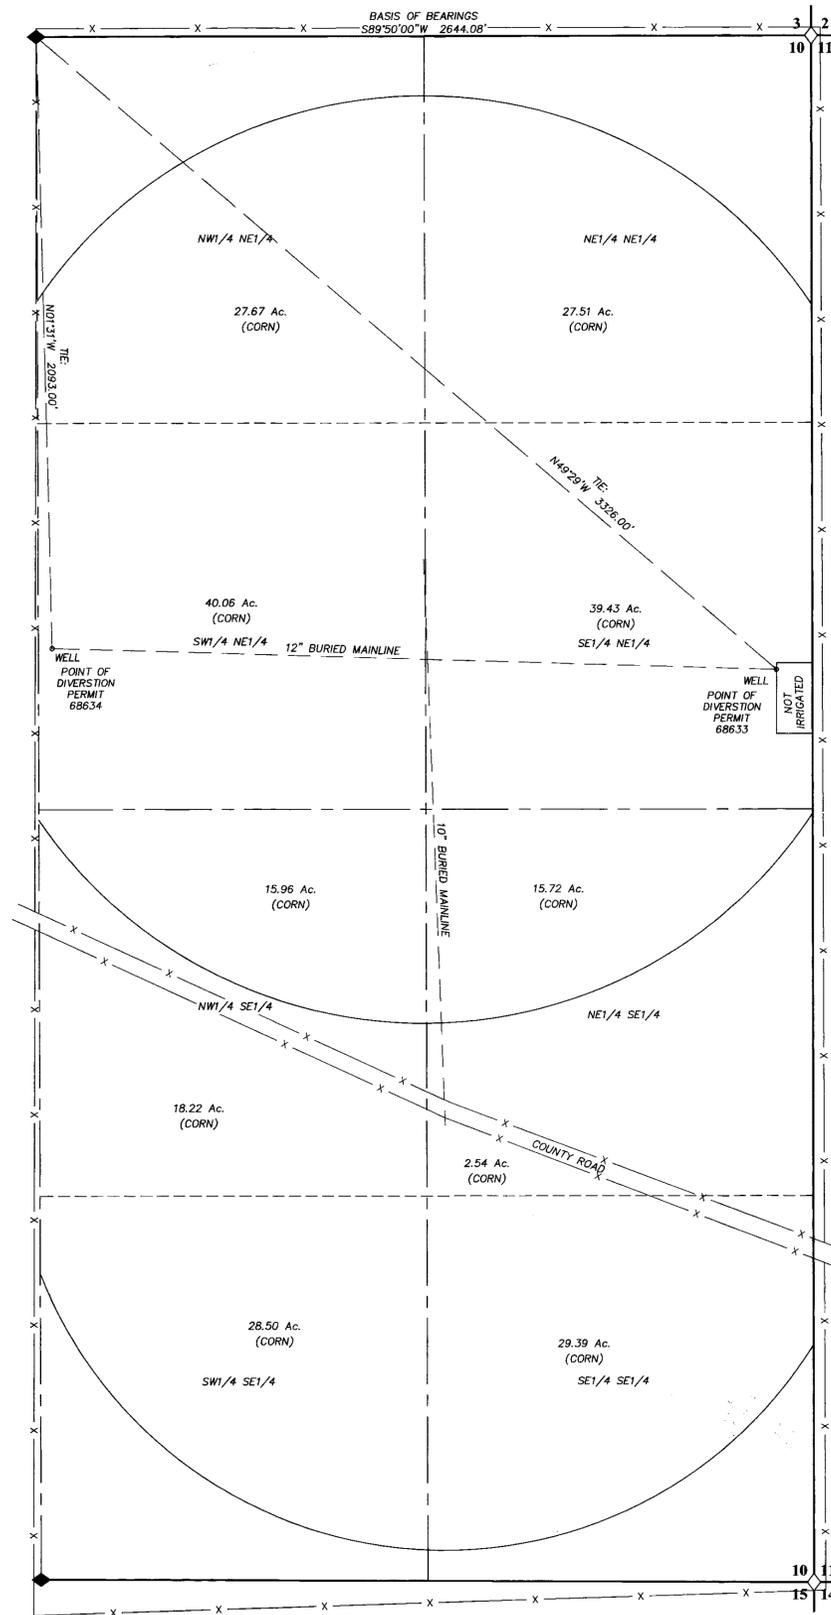

DESERT MOUNTAIN SURVEYING
Land • Water Rights • Boundary
146 West Second Street, Winnemucca, NV 89445
775-623-4414 FAX 775-623-5821 E-MAIL dms@winnemucca.net