


T.18 N., R.55 E., M.D.B. & M.

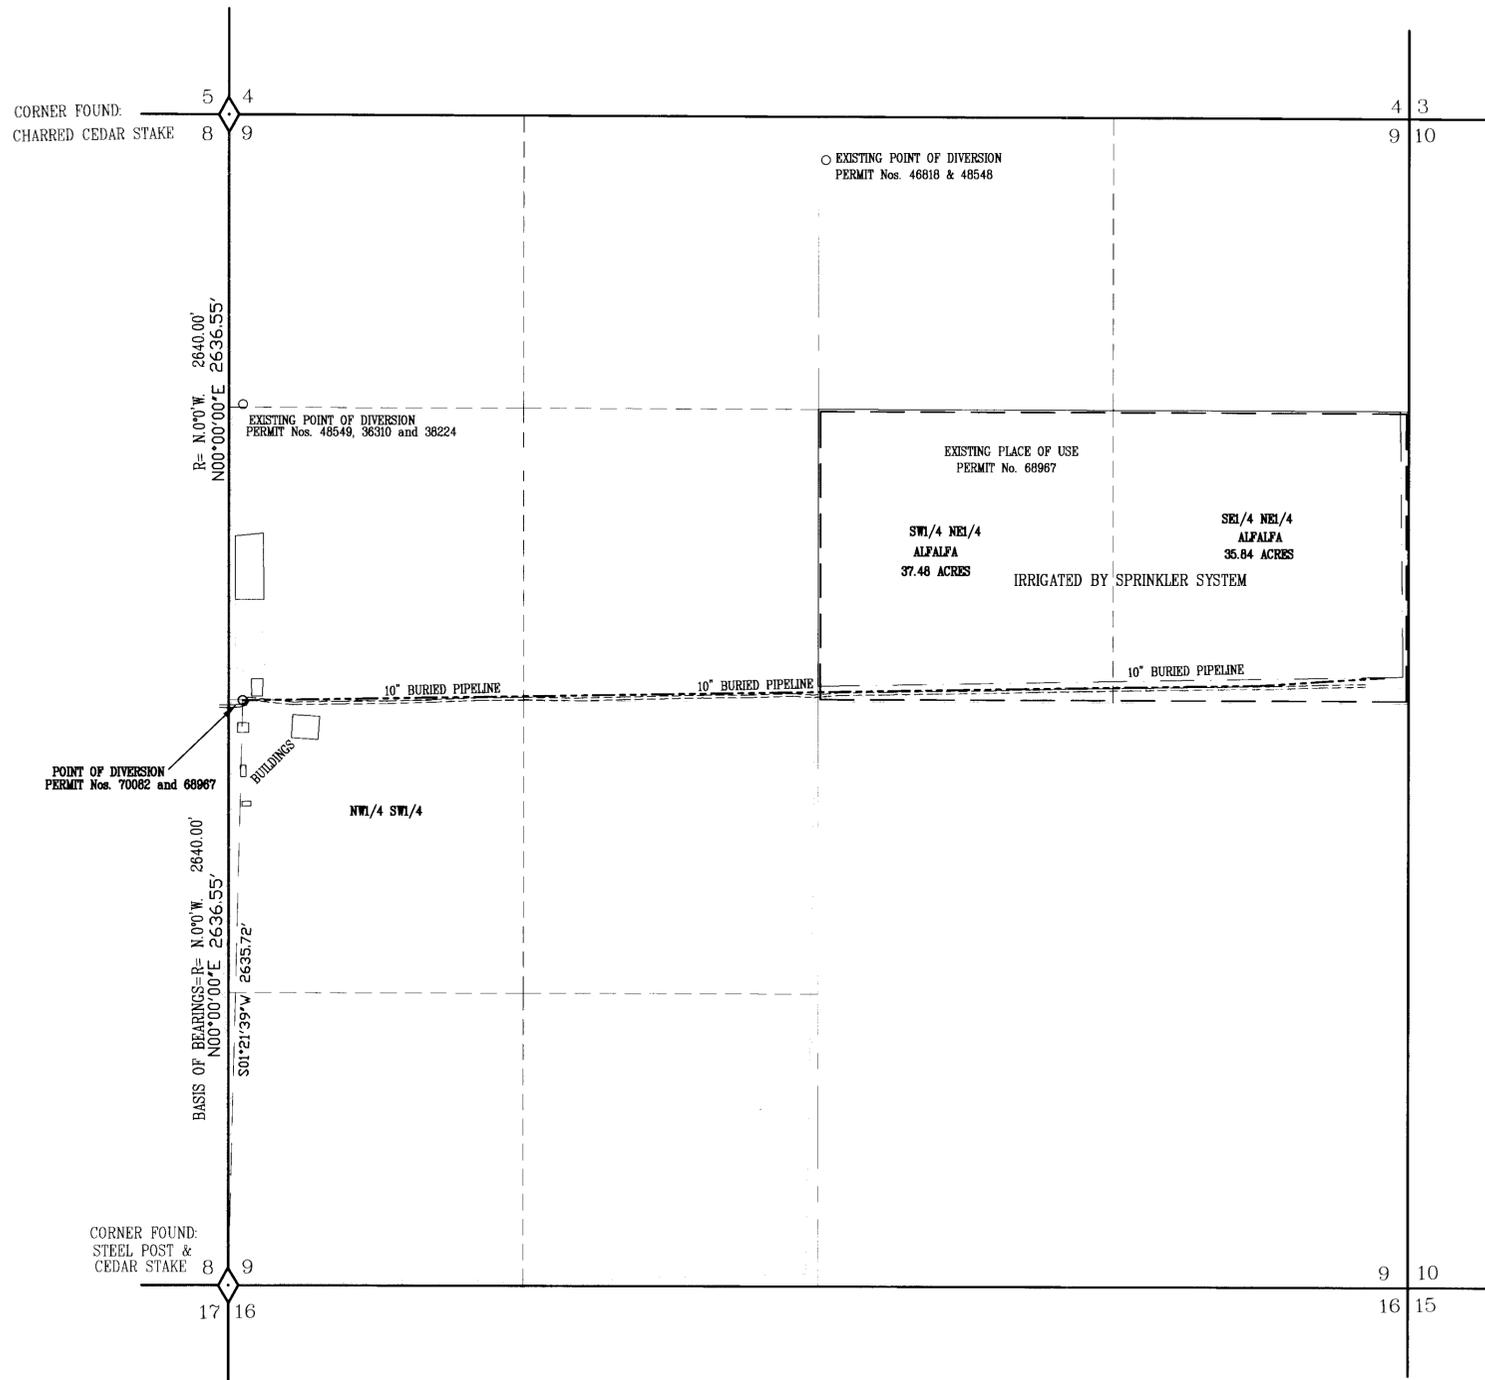


CULTURE MAP TABULATION PERMIT NO. 68967						
SECTION	SUBDIVISION	TOWNSHIP	RANGE	CULTIVATED ACREAGE	DESCRIPTION OF CULTURE	DATE OF FIRST CULTURE
9	SE1/4 NE1/4	18 NORTH	55 EAST	35.84 ACRES	ALFALFA	
9	SW1/4 NE1/4	18 NORTH	55 EAST	37.48 ACRES	ALFALFA	
				TOTAL ACRES	73.32 ACRES	

**SURVEYOR'S CERTIFICATE**

STATE OF NEVADA } ss.  
County of White Pine }

I, Dean Neubauer, being first duly sworn, depose and say that this map, consisting of one sheet, has been correctly drawn to the designated scale from field notes of a survey made by me between the 5th day of December, 2007 and the 7th day of February, 2009, that it truly and correctly represents the proposed location and extent of the works used to divert water from underground sources, in White Pine County, Nevada by Warren W. Scoppettone for irrigation purposes under Permit No. 68967. That the point of diversion, the location, size of the diverting channel or other conduit, location and description of all measuring devices, the location and extent of lands owned or controlled by the applicant upon which water applied for under Permit No. 68967 is used, together with the area and kind of culture in each 40-acre subdivision, and the location and names of all other works or streams which are crossed by or connected with said works are fully and correctly designated thereon.

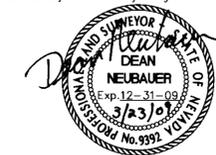

State Water Right Surveyor No. 917

Subscribed and sworn to before me this 24th day of March, 2009.

*Dawnatlia Graves*  
Notary Public in and for White Pine County, Nevada.




**BASIS OF BEARING**

N. 00°00' W., BEING THE WEST LINE OF SECTION 9, TOWNSHIP 18 NORTH, RANGE 55 EAST, M.D.B. & M. AS SHOWN ON THE GLO PLAT FOR T.18 N., R.55 E., M.D.B. & M. ACCEPTED DECEMBER 30, 1871.



68967 CERTIFICATE NO. 18222 ISSUED 9-20-11

- LEGEND**
- = EDGE OF FIELD
  - - - = EXISTING FENCE
  - - - - - = EXISTING PIPELINE
  - - - - - = EXISTING ROAD
  - - - - - = PERMITTED PLACE OF USE

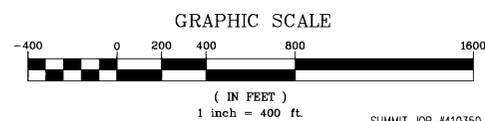

**SUMMIT** ENGINEERING CORPORATION  
CONSULTING ENGINEERS AND SURVEYORS  
824 East Aullman Street, Ely, Nevada, 89301  
PHONE (775) 289-4445 FAX (775) 289-4043

**STATE ENGINEER'S USE**

MAP TO ACCOMPANY  
PROOF OF BENEFICIAL USE UNDER  
PERMIT No. 68967

FOR *IRRIGATION AND DOMESTIC*  
BY *WARREN W. SCOPPETTONE*  
FROM *UNDERGROUND SOURCES*  
IN WHITE PINE COUNTY, NEVADA

**68967**