
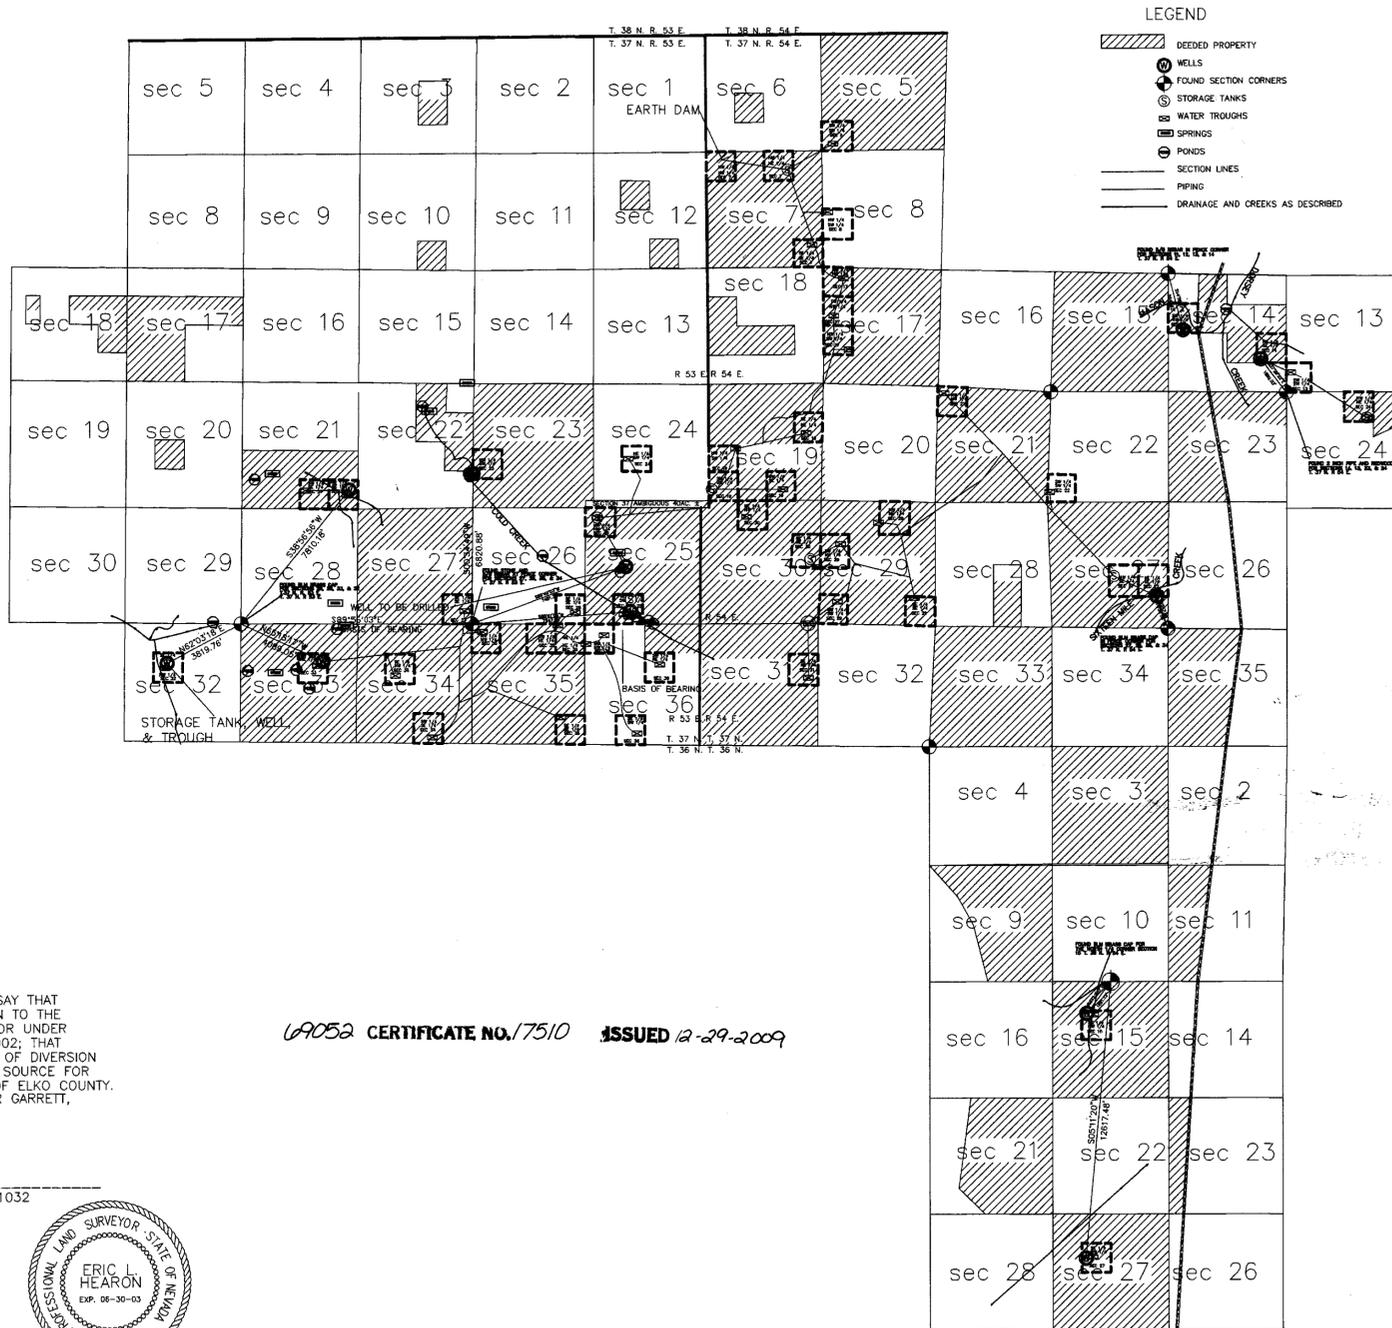


DINNER STATION WATER RIGHTS

LILI WOLF, JENNIFER GARRETT, SCOTT HOOPER, KIRK HOOPER, AND MARK HOOPER

VICINITY MAP

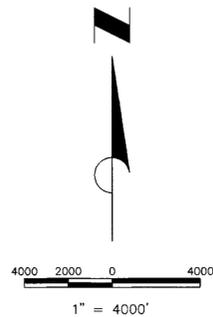

- LEGEND**
- DEEDED PROPERTY
 - WELLS
 - FOUND SECTION CORNERS
 - STORAGE TANKS
 - WATER TROUGHS
 - SPRINGS
 - PONDS
 - SECTION LINES
 - PIPING
 - DRAINAGE AND CREEKS AS DESCRIBED

NOTE:

1. THE POINT OF DIVERSIONS, TIES ARE TO TIED SECTION CORNERS AS SHOWN ON MAP IN T37 N R 53 E.
2. REFERENCE USGS 7 1/2 MINUTE QUADS WHICH COVER ABOVE MENTIONED RANGES

BASIS OF BEARING

BLM SURVEY, BLM RESURVEY, AND BLM DEPENDENT RESURVEY FOR T37N, R53E. LINE BETWEEN THE SW CORNER SECTION 26 AND SW CORNER SECTION 28 T. 37 N. R. 53 E. M.D.B.&M HELD AS N89°56'03"W AS SHOWN ON PAGE 2 OF 4.

STATE OF NEVADA
SS
ELKO COUNTY

I, ERIC L. HEARON, BEING FIRST DULY SWORN, DEPOSE AND SAY THAT THIS MAP, CONSISTING OF ONE (4) SHEETS, HAS BEEN DRAWN TO THE DESIGNATED SCALE FROM NOTES OF A SURVEY MADE BY ME OR UNDER MY SUPERVISION OR DIRECTION, ON OR BEFORE MARCH 1, 2002; THAT IT TRULY AND CORRECTLY REPRESENTS THE PROPOSED POINT OF DIVERSION AND THE PROPOSED PLACE OF USE FROM AN UNDERGROUND SOURCE FOR STOCK WATER USE, ELKO COUNTY, NEVADA, HOOPER RANCH OF ELKO COUNTY. APPLICANTS FOR SAID WATER RIGHTS ARE LILI WOLF, JENNIFER GARRETT, SCOTT HOOPER, KIRK HOOPER, AND MARK HOOPER.

69052 CERTIFICATE NO. 17510 ISSUED 12-29-2009

Eric L. Hearon 11/8/02
ERIC L. HEARON STATE WATER RIGHTS SURVEYOR NO. 1032



SUBSCRIBED AND SWORN BEFORE ME THIS 8th DAY OF November, 2002

Charlene M. Farnard
NOTARY PUBLIC IN AND FOR Cason COUNTY, NEVADA

NOTARY OF THE PUBLIC IN AND FOR Cason COUNTY, NEVADA
MY COMMISSION EXPIRES Aug 29, 2004

MILESTONE SURVEYING INC.
P.O. BOX 2459
ELKO, NEVADA 89803
PH. (775) 738-4816

69047-54




AMENDED MAP
TO ACCOMPANY APPLICATION
TO APPROPRIATE WATER
FOR
STOCK WATER
BY
LILI WOLF, JENNIFER GARRETT, KIRK HOOPER,
SCOTT HOOPER, AND MARK HOOPER
FROM
AN UNDERGROUND SOURCE
IN
LONE MOUNTAIN, ELKO COUNTY NEVADA

DINNER STATION WATER RIGHTS

LILI WOLF, JENNIFER GARRETT, SCOTT HOOPER, KIRK HOOPER, AND MARK HOOPER

WELLS LOCATED IN T. 37 N. R. 53 E. SECTIONS 21,23,25,32, & 33

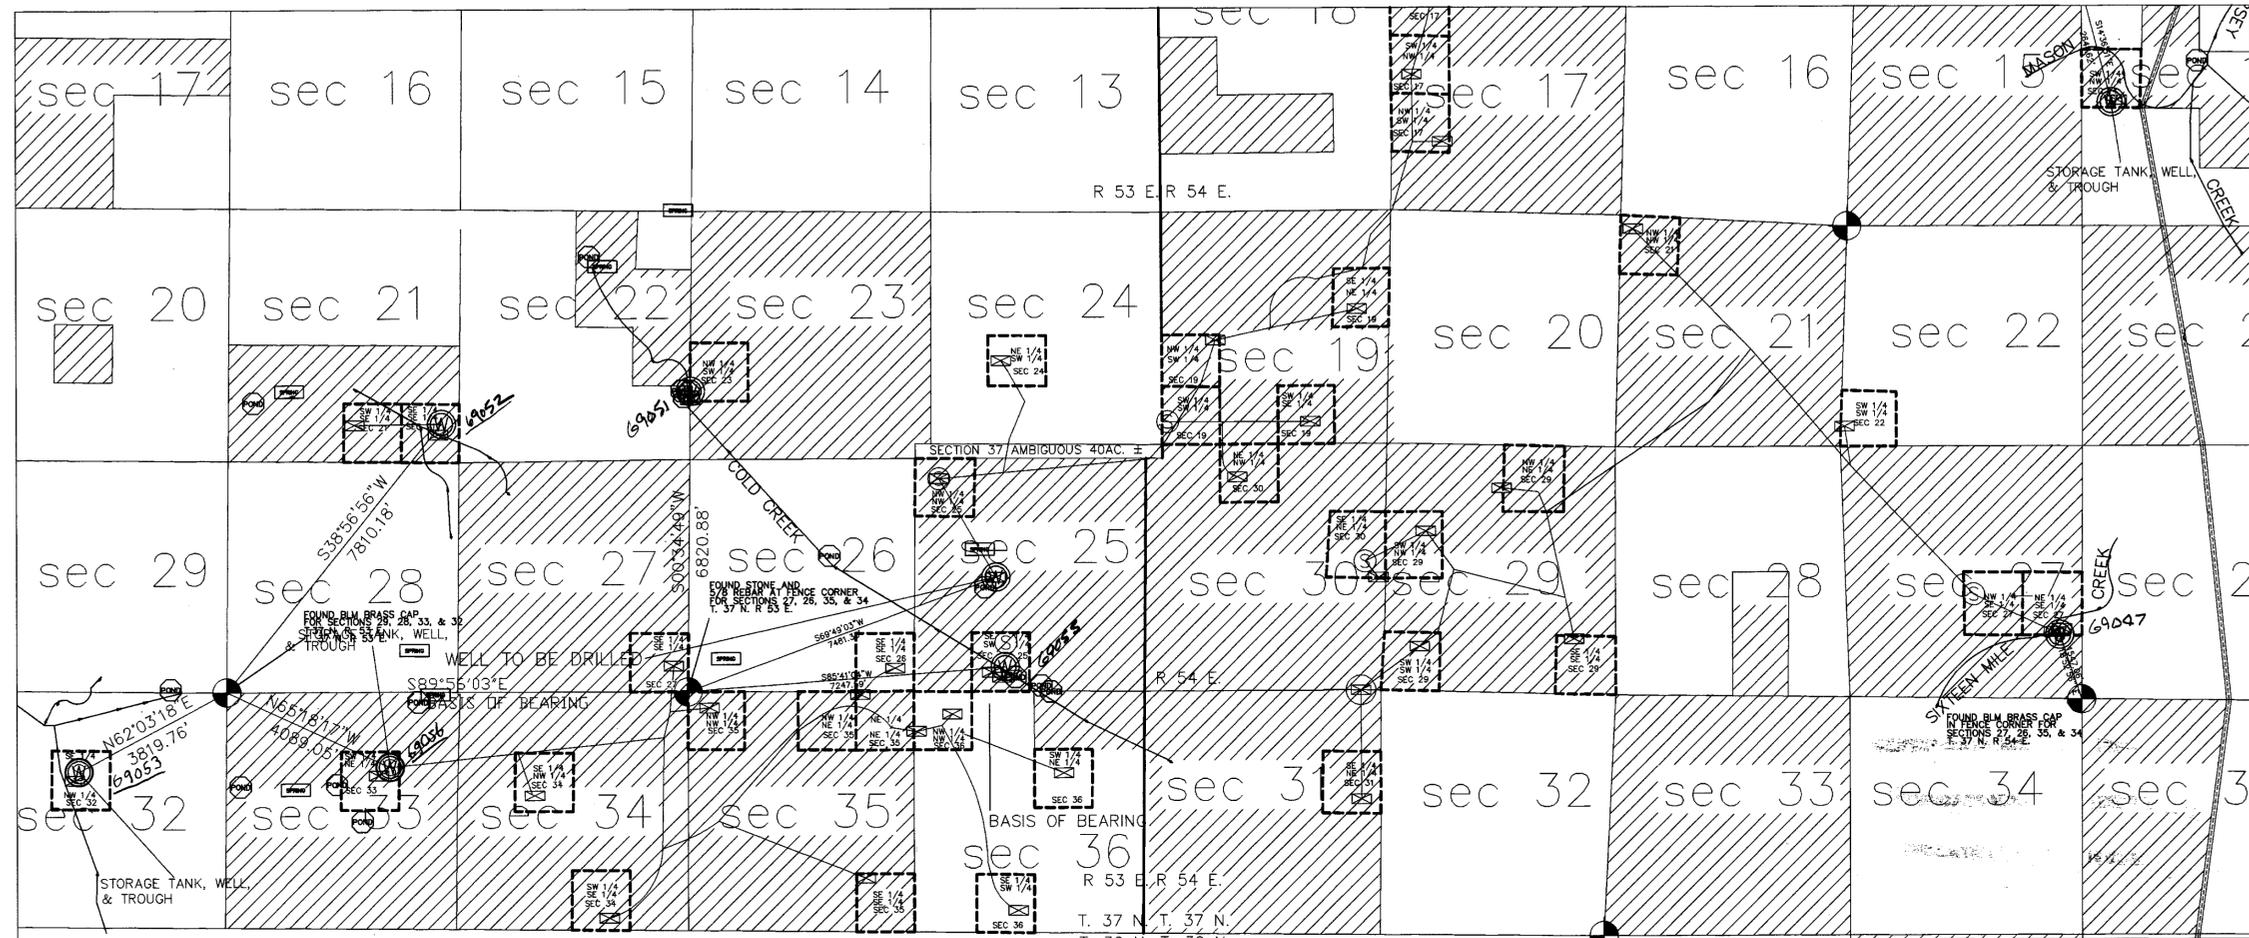

STATE OF NEVADA
ELKO COUNTY

I, ERIC L. HEARON, BEING FIRST DULY SWORN, DEPOSE AND SAY THAT THIS MAP, CONSISTING OF ONE (4) SHEETS, HAS BEEN DRAWN TO THE DESIGNATED SCALE FROM NOTES OF A SURVEY MADE BY ME OR UNDER MY SUPERVISION OR DIRECTION, ON OR BEFORE MARCH 1, 2002; THAT IT TRULY AND CORRECTLY REPRESENTS THE PROPOSED POINT OF DIVERSION AND THE PROPOSED PLACE OF USE FROM AN UNDERGROUND SOURCE FOR STOCK WATER USE, ELKO COUNTY, NEVADA, HOOPER RANCH OF ELKO COUNTY. APPLICANTS FOR SAID WATER RIGHTS ARE LILI WOLF, JENNIFER GARRETT, SCOTT HOOPER, KIRK HOOPER AND MARK HOOPER.

Eric L. Hearon
ERIC L. HEARON STATE WATER RIGHTS SURVEYOR NO. 1032



SUBSCRIBED AND SWORN BEFORE ME THIS 8th DAY OF November, 2002


Charlene M. Farnard
NOTARY PUBLIC IN AND FOR Cassia COUNTY, NEVADA

NOTARY OF THE PUBLIC IN AND FOR Cassia COUNTY, NEVADA
MY COMMISSION EXPIRES Aug 29, 2004

LEGEND

- DEEDED PROPERTY
- WELLS
- FOUND SECTION CORNERS
- STORAGE TANKS
- WATER TROUGHS
- SPRINGS
- PONDS
- SECTION LINES
- PIPING
- DRAINAGE AND CREEKS AS DESCRIBED

69049 CERTIFICATE NO. 10591 ISSUED 12-8-05
69050 CERTIFICATE NO. 10592 ISSUED 12-8-05
69053 CERTIFICATE NO. 10593 ISSUED 9-6-05
69056 CERTIFICATE NO. 10594 ISSUED 9-6-05

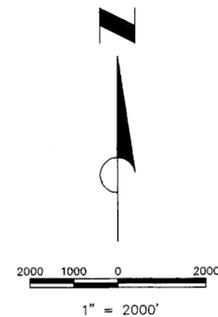

NOTE:

1. THE POINT OF DIVERSIONS TIES ARE TO TIED SECTION CORNER AS SHOWN ON MAP IN T37 N R 53 E.
2. REFERENCE USGS 7 1/2 MINUTE QUADS WHICH COVER ABOVE MENTIONED RANGES

BASIS OF BEARING

BLM SURVEY, BLM RESURVEY, AND BLM DEPENDENT RESURVEY FOR T37N, R53E. LINE BETWEEN THE SW CORNER SECTION 26 AND SW CORNER SECTION 28 T. 37 N. R. 53 E. M.D.B.&M HELD AS N89°56'03\"/>

SHEETS 3 & 4

69047-54


MILESTONE SURVEYING INC.
P.O. BOX 2459
ELKO, NEVADA 89803
PH. (775) 738-4816

FILED
NOV 15 2002
STATE ENGINEER'S OFFICE

AMENDED MAP
TO ACCOMPANY APPLICATION
TO APPROPRIATE WATER
FOR
STOCK WATER
BY
LILI WOLF, JENNIFER GARRETT, KIRK HOOPER,
SCOTT HOOPER, AND MARK HOOPER
FROM
AN UNDERGROUND SOURCE
IN
LONE MOUNTAIN, ELKO COUNTY NEVADA

DINNER STATION WATER RIGHTS

LILI WOLF, JENNIFER GARRETT, SCOTT HOOPER, KIRK HOOPER, AND MARK HOOPER
 WELLS LOCATED IN T. 37 N. R. 54 E. NE 1/4 SE 1/4 SECTION 27, THE SW1/4 NW1/4 SECTION 14, AND THE NE1/4 SE1/4 SECTION 14

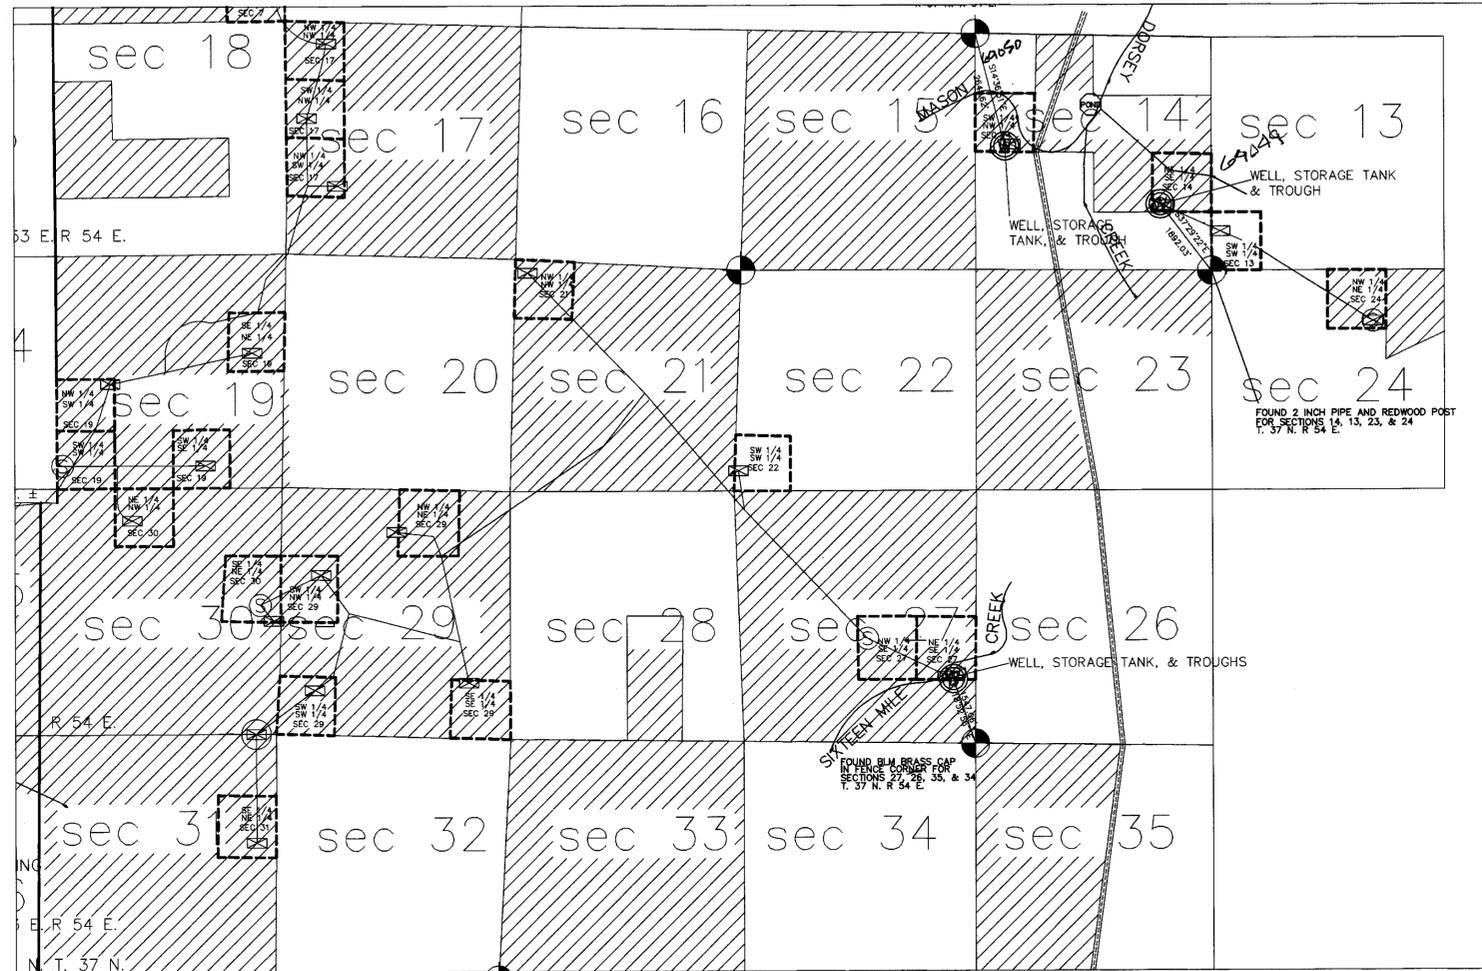

LEGEND

- DEEDED PROPERTY
- WELLS
- FOUND SECTION CORNERS
- STORAGE TANKS
- WATER TROUGHS
- SPRINGS
- PONDS
- SECTION LINES
- PIPING
- DRAINAGE AND CREEKS AS DESCRIBED

69051 CERTIFICATE NO. 16699 ISSUED 12-8-05
 69054 CERTIFICATE NO. 16600 ISSUED 12-8-05
 69055 CERTIFICATE NO. 16601 ISSUED 12-8-05

NOTE:

1. THE POINT OF DIVERSIONS TIES ARE TO TIED SECTION CORNER AS SHOWN ON MAP IN T37 N R 53 E.
2. REFERENCE USGS 7 1/2 MINUTE QUADS WHICH COVER ABOVE MENTIONED RANGES

BASIS OF BEARING

BLM SURVEY, BLM RESURVEY, AND BLM DEPENDENT RESURVEY FOR T37N, R53E.
 LINE BETWEEN THE SW CORNER SECTION 26 AND SW CORNER SECTION 28 T. 37 N.
 R. 53 E. M.D.B.&M HELD AS N89°56'03"W AS SHOWN ON PAGE 2 OF 4.

STATE OF NEVADA
 ELKO COUNTY

I, ERIC L. HEARON, BEING FIRST DULY SWORN, DEPOSE AND SAY THAT THIS MAP, CONSISTING OF ONE (4) SHEETS, HAS BEEN DRAWN TO THE DESIGNATED SCALE FROM NOTES OF A SURVEY MADE BY ME OR UNDER MY SUPERVISION OR DIRECTION, ON OR BEFORE MARCH 1, 2002; THAT IT TRULY AND CORRECTLY REPRESENTS THE PROPOSED POINT OF DIVERSION AND THE PROPOSED PLACE OF USE FROM AN UNDERGROUND SOURCE FOR STOCK WATER USE, ELKO COUNTY, NEVADA, HOOPER RANCH OF ELKO COUNTY. APPLICANTS FOR SAID WATER RIGHTS ARE LILI WOLF, JENNIFER GARRETT, SCOTT HOOPER, KIRK HOOPER, AND MARK HOOPER.

Eric L. Hearon 11/08/02
 ERIC L. HEARON STATE WATER RIGHTS SURVEYOR NO. 1032



SUBSCRIBED AND SWORN BEFORE ME THIS 11th DAY OF November 2002

Charlene M. Farnard
 NOTARY PUBLIC IN AND FOR Elko COUNTY, NEVADA

NOTARY OF THE PUBLIC IN AND FOR Elko COUNTY, NEVADA
 MY COMMISSION EXPIRES: Aug 27, 2004

MILESTONE SURVEYING INC.
 P.O. BOX 2459
 ELKO, NEVADA 89803
 PH. (775) 738-4816

SNC 11/15/2002 THE FOUND SECTION CORNER BEING 69047-54 THE NORTHWEST CORNER OF SECTION 14, T. 37 N., R. 54 E., M.D.B. & M IS DESCRIBED AS A 5/8" REBAR WITHOUT CAP IN FENCE CORNER 212' 11/2"

FILED
 NOV 15 2002
 STATE ENGINEER'S OFFICE

AMENDED MAP
 TO ACCOMPANY APPLICATION
 TO APPROPRIATE WATER
 FOR
 STOCK WATER
 BY
 LILI WOLF, JENNIFER GARRETT, KIRK HOOPER,
 SCOTT HOOPER, AND MARK HOOPER
 FROM
 AN UNDERGROUND SOURCE
 IN
 LONE MOUNTAIN, ELKO COUNTY NEVADA

