

STATE OF NEVADA S.S.
 COUNTY OF CLARK

I, RICHARD L. HAFEN, BEING FIRST DULY SWORN, DEPOSE AND SAY THAT THIS MAP, CONSISTING OF 1 SHEET, NUMBERED FROM 1 TO 1, INCLUSIVE, HAS BEEN CORRECTLY DRAWN TO THE DESIGNATED SCALE FROM FIELD NOTES OF A SURVEY MADE BY ME, OR UNDER MY SUPERVISION AND DIRECTION, BETWEEN THE 1 ST DAY OF OCTOBER 2008 AND THE 16TH DAY OF OCTOBER 2008; THAT IT TRULY AND CORRECTLY REPRESENTS THE PROPOSED LOCATION AND EXTENT OF THE WORKS USED TO DIVERT WATER FROM AN UNDERGROUND SOURCE IN NYE COUNTY, NEVADA, BY THE ESTATE OF LONNIE TED BINION, (JACK BINION EXECUTOR) FOR IRRIGATION PURPOSES UNDER PERMIT NO. 69083. THAT THE POINT OF DIVERSION, THE LOCATION, SIZE OF THE DIVERTING CHANNEL OR OTHER CONDUIT, LOCATION AND DESCRIPTION OF ALL MEASURING DEVICES, THE LOCATION AND EXTENT OF LANDS OWNED OR CONTROLLED BY THE APPLICANT UPON WHICH WATER APPLIED FOR UNDER PERMIT NO. 69083 IS USED, TOGETHER WITH THE AREA AND KIND OF CULTURE IN EACH 40-ACRE SUBDIVISION, AND THE LOCATION AND NAMES OF ALL OTHER WORKS OR STREAMS WHICH ARE CROSSED BY OR CONNECTED WITH SAID WORKS ARE FULLY AND CORRECTLY DESIGNATED THEREON.


RICHARD L. HAFEN
 STATE WATER RIGHTS SURVEYOR
 CERTIFICATE NO. 515
 PLS 4428




1104108

SUBSCRIBED AND SWORN TO BEFORE ME THIS 4TH DAY OF NOVEMBER, 2008

Boyd E. Nelson
 BOYDEN E. NELSON

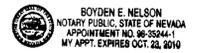

NOTARY PUBLIC IN AND FOR CLARK COUNTY, NEVADA
 MY COMMISSION EXPIRES ON OCTOBER 23, 2010
 NOTARIZED IN CLARK COUNTY, NEVADA.

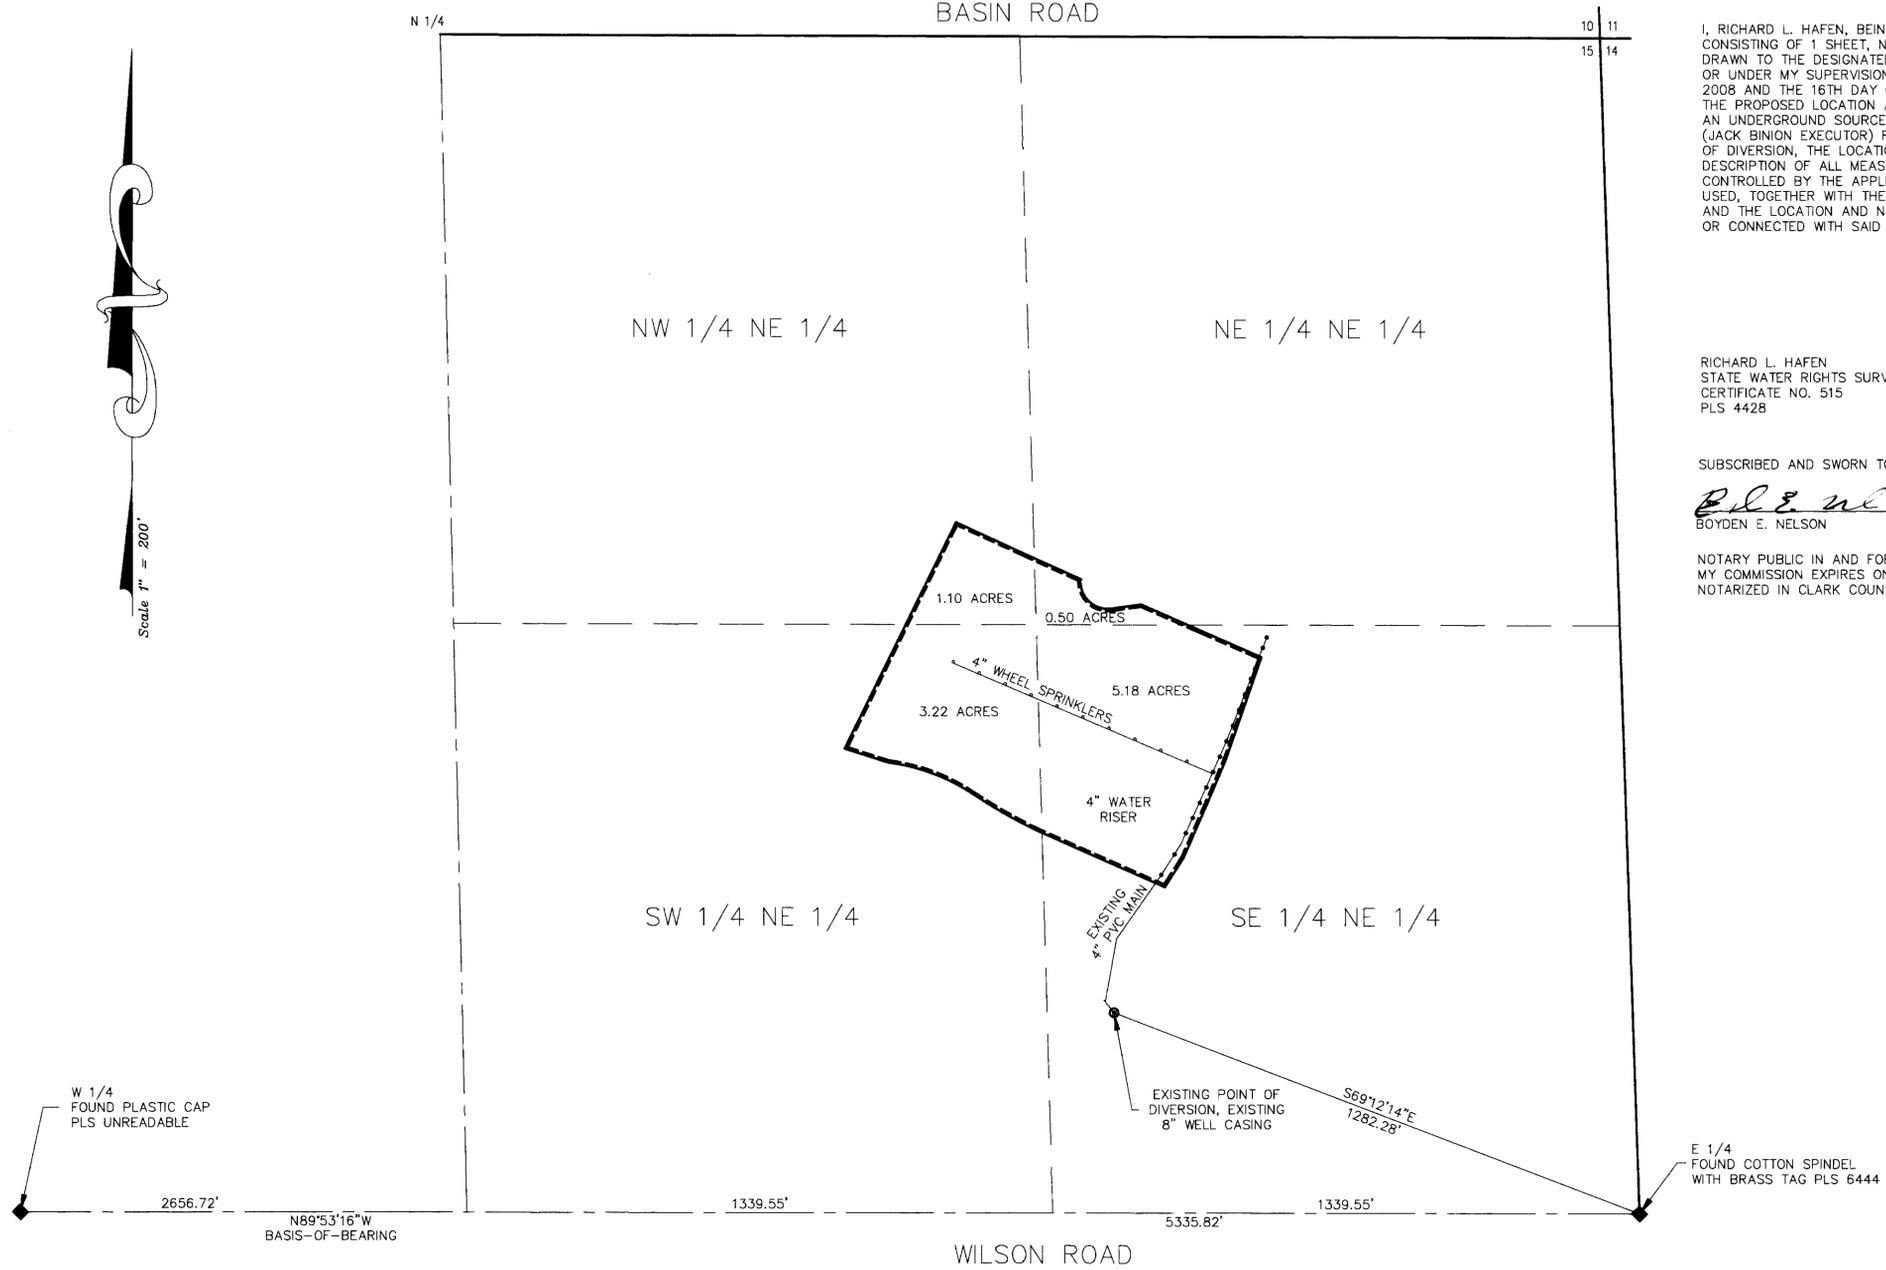

BASIS OF BEARING


N 89°53'16" W BEING THE SOUTH LINE OF THE N 1/2 OF SECTION 15, TOWNSHIP 20 SOUTH, RANGE 53 EAST M.D.M. AS PER FORD PLACE SUBDIVISION FILE 67949, NYE COUNTY, NEVADA RECORDS.

BEING THE NW4 NE4 AND THE NE4 NE4 AND THE SW4 NE4 AND SE4 NE4 SECTION 15, TOWNSHIP 20 SOUTH, RANGE 53 EAST M.D.M. SHOWING EXISTING POINT OF DIVERSION AND EXISTING PLACE OF USE OF PERMIT NO. 69083.

CULTURAL MAP TABULATION

SECTION	SUBDIVISION	TOWNSHIP	RANGE	CULTIVATED ACREAGE	DESCRIPTION OF CULTURE
15	NE4 NE4	20	53	0.50	PASTURE GRASS (TIMOTHY, FESCUE, ORCHARD AND BERMUDA)
15	NW4 NE4	20	53	1.10	PASTURE GRASS (TIMOTHY, FESCUE, ORCHARD AND BERMUDA)
15	SE4 NE4	20	53	5.18	PASTURE GRASS (TIMOTHY, FESCUE, ORCHARD AND BERMUDA)
15	SW4 NE4	20	53	3.22	PASTURE GRASS (TIMOTHY, FESCUE, ORCHARD AND BERMUDA)

69083 CERTIFICATE NO. 18546 ISSUED 2-7-12

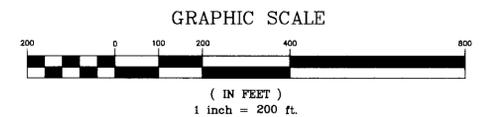

SHEET 1 OF 1

STATE ENGINEER'S USE



MAP TO ACCOMPANY APPLICATION

FOR : PROOF OF BENEFICIAL USE OF PERMIT NO. 69083
 FOR : IRRIGATION USE
 BY : ESTATE OF LONNIE TED BINION (JACK BINION, EXECUTOR)
 FROM : UNDERGROUND SOURCE
 IN: NYE COUNTY, NEVADA

69083