


T7N R40E M.D.B&M
LOWER SMOKY VALLEY
NYE COUNTY, NEVADA

BASIS OF BEARING: N01°20'00"E BEING THE LINE BETWEEN THE EAST 1/4 CORNER AND THE NORTH EAST CORNER OF SECTION 28 T7N R40E M.D.B&M, AS PER THE OFFICIAL BLM SURVEY PLAT

CNTR. SEC. 28

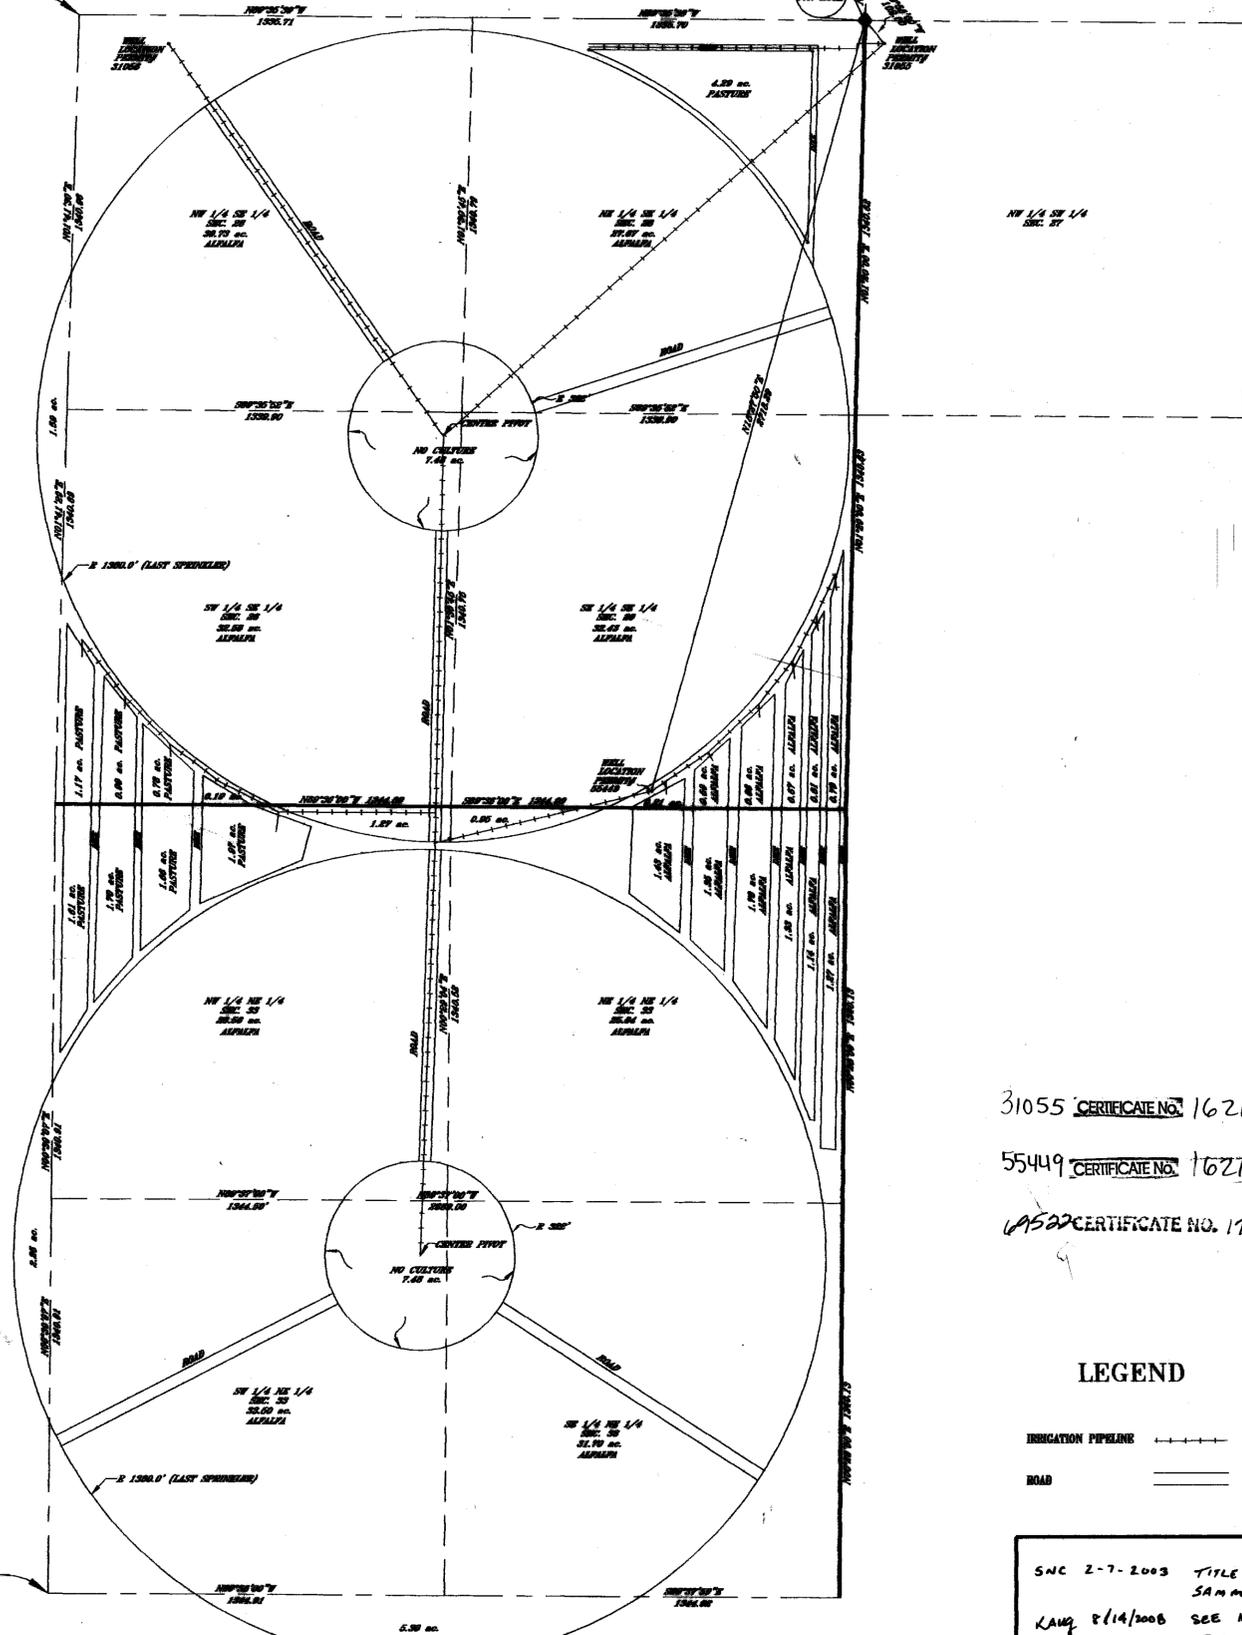


CNTR. SEC. 33

| SECTION | SUBDIVISION | TOWN | RANGE | CULTIVATED ACRES | DESCRIPTION OF CULTURE | DATE OF FIRST CULTURE |
|---------|-------------|------|-------|------------------|------------------------|-----------------------|
| 28 | NW 1/4 | T7N | R40E | 30.73 | ALPALPA | |
| 28 | NE 1/4 | T7N | R40E | 4.59 | PASTURE | |
| 28 | NE 1/4 | T7N | R40E | 27.67 | ALPALPA | |
| 28 | SW 1/4 | T7N | R40E | 3.13 | PASTURE | |
| 28 | SW 1/4 | T7N | R40E | 32.58 | ALPALPA | |
| 28 | SE 1/4 | T7N | R40E | 36.07 | ALPALPA | |
| 28 | SE 1/4 | | | TOTAL 134.47 | | |


| | | | | | | |
|----|--------|-----|------|--------------|---------|--|
| 33 | NW 1/4 | T7N | R40E | 6.94 | PASTURE | |
| 33 | NW 1/4 | T7N | R40E | 28.83 | ALPALPA | |
| 33 | NE 1/4 | T7N | R40E | 34.89 | ALPALPA | |
| 33 | SW 1/4 | T7N | R40E | 33.50 | ALPALPA | |
| 33 | SE 1/4 | T7N | R40E | 31.70 | ALPALPA | |
| 33 | NE 1/4 | | | TOTAL 136.86 | | |

SURVEYORS CERTIFICATE

I, WALLACE T. BOUNDY, BEING FIRST DULY SWORN, DEPOSE AND SAY THAT THIS MAP, CONSISTING OF 1 SHEET, HAS BEEN CORRECTLY DRAWN TO THE DESIGNATED SCALE FROM FIELD NOTES OF A SURVEY MADE BY ME, OR UNDER MY SUPERVISION AND DIRECTION, BETWEEN THE 1ST OF NOVEMBER, AND THE 15TH OF NOVEMBER, 2002; THAT TRULY REPRESENTS THE PROPOSED LOCATION AND THE EXTENT OF THE WORKS USED TO DIVERT WATER FROM AN UNDERGROUND SOURCE FOR IRRIGATION PURPOSES BY DICK AND SAMMY REASON, IN NYE COUNTY, STATE OF NEVADA, UNDER PERMIT 31055 & 55449. THAT THE POINT OF DIVERSION, THE LOCATION AND SIZE OF THE DIVERTING CHANNEL OR OTHER CONDUIT, LOCATION AND DESCRIPTION OF ALL MEASURING DEVICES, AND THE LOCATION AND EXTENT OF LANDS OWNED OR CONTROLLED BY THE APPLICANT UPON WHICH WATER APPLIED FOR UNDER PERMIT 31055 & 55449 IS USED, TOGETHER WITH THE AREA AND KIND OF CULTURE IN EACH 40-ACRE SUBDIVISION, AND THE LOCATION AND NAMES OF ALL OTHER WORKS OR STREAMS WHICH ARE CROSSED BY OR CONNECTED WITH SAID WORKS ARE FULLY AND CORRECTLY DESIGNATED THEREON.

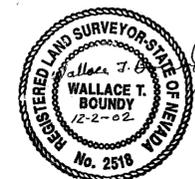

Wallace T. Boundy
STATE WATER RIGHT SURVEYOR

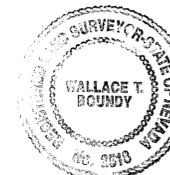

ACKNOWLEDGMENT

STATE OF NEVADA
COUNTY OF NYE
ON THIS 2 DAY OF December, 2002, *Wallace T. Boundy* PERSONALLY APPEARED BEFORE ME, A NOTARY PUBLIC, IN AND FOR SAID COUNTY AND STATE, AND ACKNOWLEDGED TO ME THAT THEY EXECUTED THE ABOVE INSTRUMENT.


Lorinda A. Wichman
NOTARY PUBLIC IN AND FOR SAID COUNTY AND STATE



31055 CERTIFICATE NO. 16212 ISSUED 08/22/03
55449 CERTIFICATE NO. 16213 ISSUED 08/22/03
69522 CERTIFICATE NO. 17059 ISSUED 10-3-03

LEGEND

IRRIGATION PIPELINE ————
ROAD ————

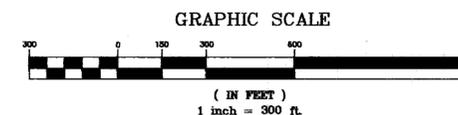

STATE ENGINEERS USE

SNC 2-7-2003 TITLE BLOCK TO INCLUDE MANNER OF USE CHANGE FOR 31056 SAMMY REASON, AKA SAMMIE SEE APP. OF ID. 1-31-2003
LANG 8/14/2008 SEE MAP FILED 1/21/1969 UNDER 31056 (P&U) FOR POD OF 69522.

FILED
JAN 31 2008
STATE ENGINEERS OFFICE

STATE ENGINEERS OFFICE
02 DEC 4 AM 11 48

MAP TO ACCOMPANY THE CHANGE OF PLACE OF USE UNDER PERMIT 31056 AND PROOF OF BENEFICIAL USE UNDER PERMIT No. 31055 and 55449 FOR: IRRIGATION AND DOMESTIC USE BY: DICK AND SAMMY REASON FROM: AN UNDERGROUND SOURCE IN: NYE COUNTY, STATE OF NEVADA