


STATE OF NEVADA } SS  
 COUNTY OF WASHOE }

I, JACOB R. HILDEBRAND, BEING FIRST DULY SWORN, DEPOSE AND SAY THAT SITE INSPECTIONS HAVE BEEN MADE BY ME, OR UNDER MY SUPERVISION AND DIRECTION, ON OR BEFORE FEBRUARY 2, 2012; THAT THE LOCATION OF EACH REFERENCE MONUMENT HAS BEEN VERIFIED BY SITE INSPECTION; THAT THE POINT OF DIVERSION AND PLACE OF USE SITES HAVE BEEN INSPECTED; THAT THIS MAP CONSISTING OF 1 SHEET HAS BEEN CORRECTLY DRAWN TO THE DESIGNATED SCALE FROM SURVEYING CALCULATION NOTES PREPARED BY ME, OR UNDER MY SUPERVISION AND DIRECTION, RELYING UPON ANALYSIS OF RECORDED SURVEY MAPS AND OTHER RECORDED SURVEYING DOCUMENTS IN THE OFFICE OF THE NEVADA STATE ENGINEER; THAT THIS MAP TRULY AND CORRECTLY REPRESENTS THE LOCATION AND EXTENT OF THE WORKS USED TO DIVERT WATER FROM AN UNDERGROUND SOURCE IN ESMERALDA COUNTY, NEVADA, BY THE JAMES R. BOYCE REVOCABLE LIVING TRUST DATED FEBRUARY 1, 2010, FOR IRRIGATION PURPOSES UNDER PERMITS 70167, 70444, 70451, 70452 AND 70479. THAT THE POINT OF DIVERSION, THE LOCATION AND EXTENT OF LANDS OWNED OR CONTROLLED BY THE PERMITTEE, UPON WHICH WATER UNDER SAID PERMITS IS USED, TOGETHER WITH THE AREA AND KIND OF CULTURE IN EACH 40-ACRE SUBDIVISION, AND THE LOCATION AND NAMES OF ALL OTHER WORKS OR STREAMS WHICH ARE CROSSED BY OR CONNECTED WITH THE SAID WORKS ARE FULLY AND CORRECTLY DESIGNATED THEREON.

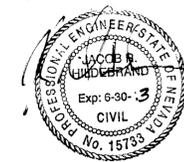

JACOB R. HILDEBRAND, SWRS # 1124



SUBSCRIBED AND SWORN TO BEFORE ME  
 THIS 6 DAY OF March, 2012.  
*Antoinette K. Morrison*  
 NOTARY PUBLIC IN AND FOR Washoe COUNTY, Nevada.  
 MY COMMISSION EXPIRES February 5, 2016.

LEGEND

- - - - - BOUNDARY OF OVERALL PLACE OF USE
- AREA OF CULTURE (PERMITS, 70167, 70444, 70451, 70452 & 70479)
- OTHER PIVOTS & FIELDS
- ◇ SECTION CORNER AS NOTED PER MAPS FILED UNDER APPLICATIONS 58194 THRU 58230
- ◆ QUARTER SECTION CORNER AS NOTED PER MAPS FILED UNDER APPLICATIONS 58194 THRU 58230
- 12" PIP - WATER DISTRIBUTION SYSTEM (TYPICAL)

CULTURE TABULATION


QTR.	QTR.	SEC.	TWN.	RNG.	ACREAGE	CULTURE
NW	SW	3	3S.	35E.	19.83	ALFALFA
SW	NW	3	3S.	35E.	4.93	ALFALFA
NW	NW	3	3S.	35E.	6.08	ALFALFA
NE	NW	3	3S.	35E.	12.15	ALFALFA
SW	NE	4	3S.	35E.	0.06	ALFALFA
SE	NE	4	3S.	35E.	12.88	ALFALFA
NW	SE	4	3S.	35E.	7.14	ALFALFA
NE	SE	4	3S.	35E.	28.80	ALFALFA
NW	NE	33	2S.	35E.	0.38	PASTURE
NE	NE	33	2S.	35E.	2.85	PASTURE
SE	NE	33	2S.	35E.	35.47	PASTURE
SW	NE	33	2S.	35E.	2.27	PASTURE
NW	NW	34	2S.	35E.	0.05	PASTURE
SW	NW	34	2S.	35E.	5.70	PASTURE
SW	SW	34	2S.	35E.	31.50	ALFALFA
SE	SW	34	2S.	35E.	40.35	ALFALFA
NE	SW	34	2S.	35E.	20.84	ALFALFA
NW	SW	34	2S.	35E.	12.52	ALFALFA
SW	SE	34	2S.	35E.	5.57	ALFALFA
NW	SE	34	2S.	35E.	0.45	ALFALFA
ALL IN M.D.B. & M.	TOTAL:				249.82	ACRES

NOTES:

- PERMITS 70167, 70444, 70451, 70452, 70479 & 70481 ARE COMMINGLED WITH OTHER SURFACE AND UNDERGROUND WATER RIGHTS FOR THE IRRIGATION OF A TOTAL OF 2,531.08 ACRES. THIS PROOF IS ONLY BEING FILED FOR PERMITS 70167, 70444, 70451, 70452 & 70479 FOR IRRIGATION WITHIN A PORTION OF THE TOTAL PLACE OF USE AS DESIGNATED ON THIS MAP
- FOR OVERALL PLACE OF USE PLEASE REFER TO MAP FILED UNDER PERMIT 70164, ET AL.

BASIS OF BEARINGS:

THE NORTH LINE OF THE NE 1/4 SECTION 4, T.3S., R.35E., M.D.B.&M., BEARING N. 89° 46' W., PER THE G.L.O. SURVEY PLAT OF SAID TOWNSHIP & RANGE APPROVED NOVEMBER 6, 1877 BY THE SURFVEY GENERAL FOR NEVADA

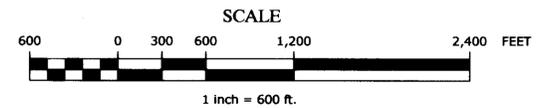


February 2, 2012

Sheet 1 of 1

MAP TO ACCOMPANY PROOFS OF BENEFICIAL USE FOR PERMITS 70167, 70444, 70451, 70452 & 70479

BY  
 THE JAMES R. BOYCE REVOCABLE LIVING TRUST DATED FEBRUARY 1, 2010  
 FOR  
 IRRIGATION PURPOSES  
 FROM  
 AN UNDERGROUND SOURCE

ESMERALDA COUNTY NEVADA

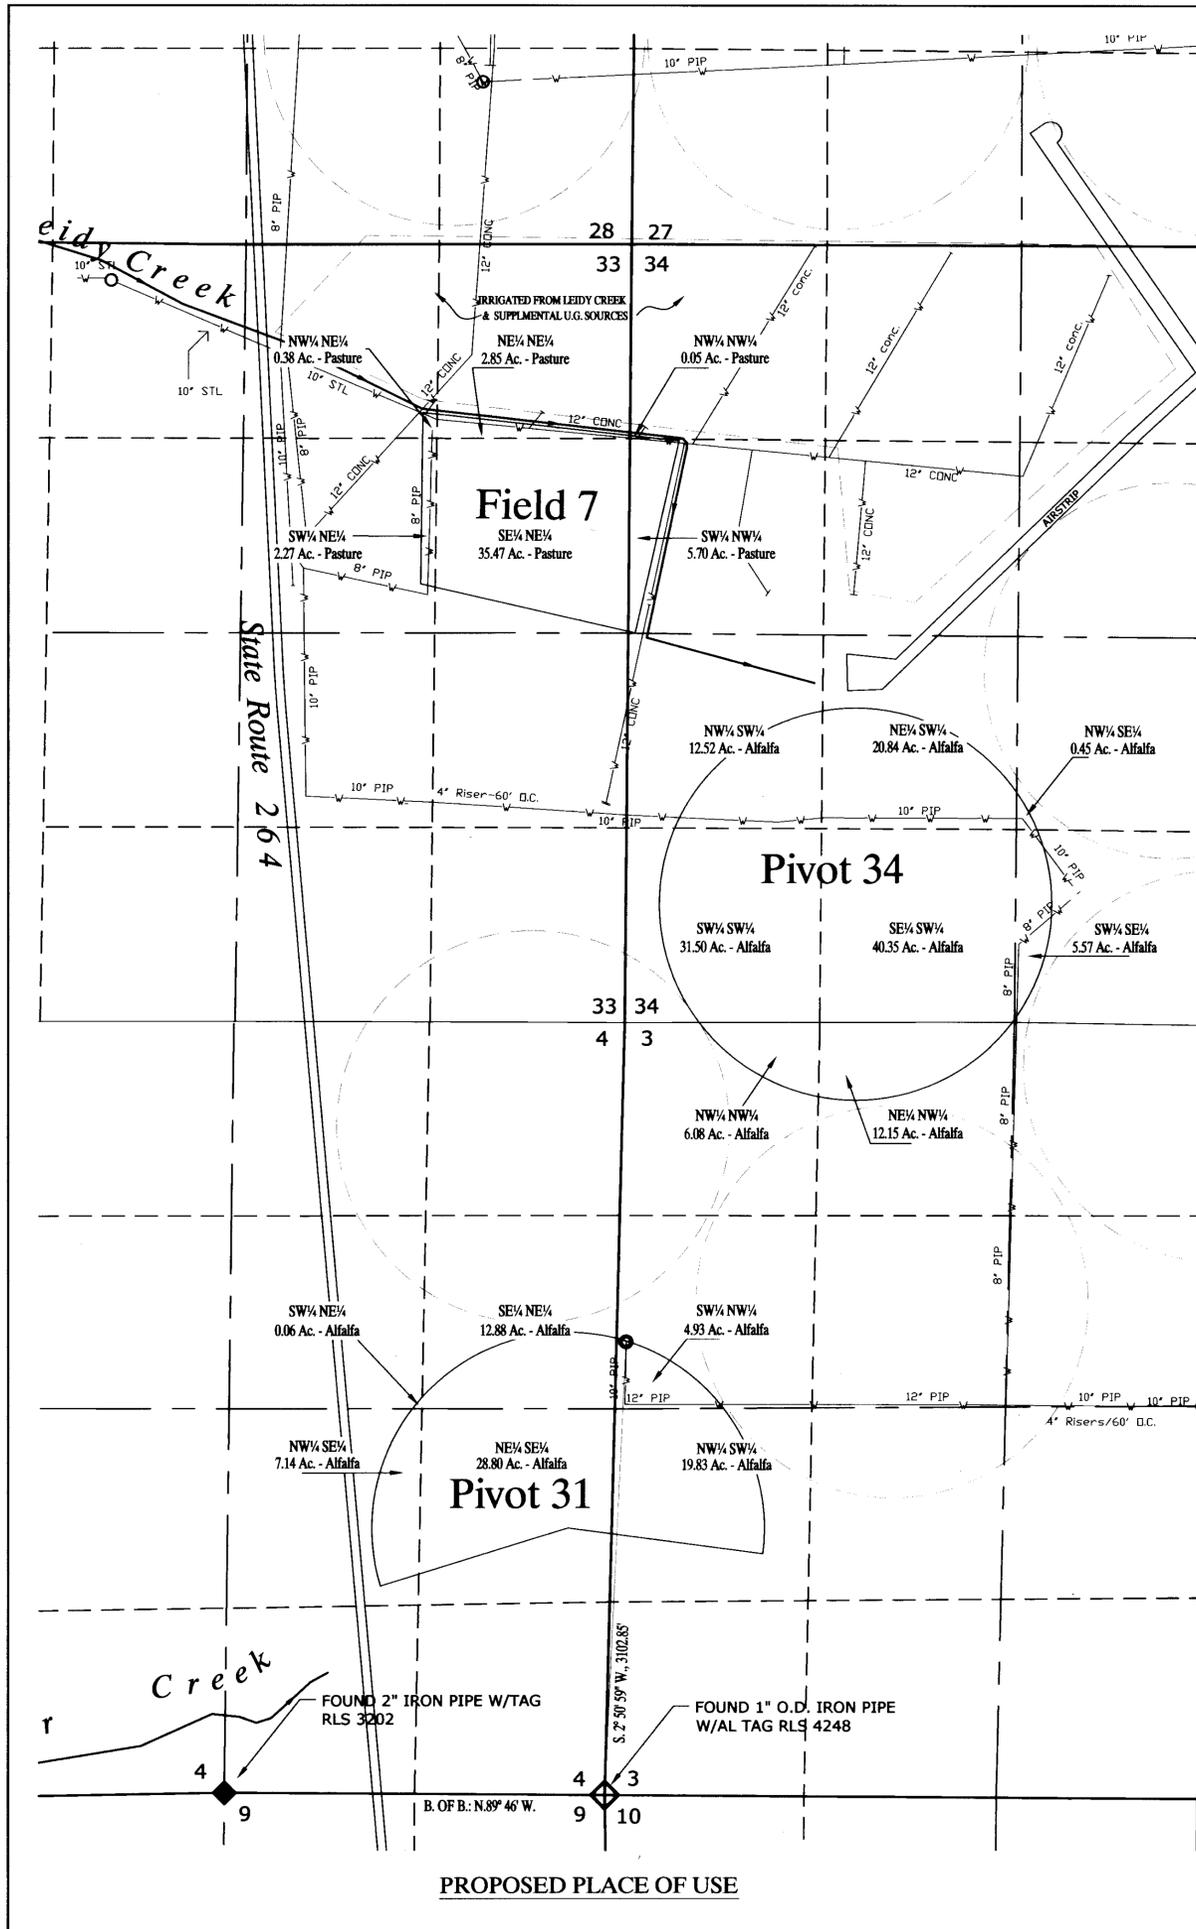

W:\Water Rights CLIENTS\Boyce002-Mapping-Drawings\Williman Well PBU Map.dwg

STATE ENGINEER'S USE  
 70167 CERTIFICATE NO. 19350 ISSUED 4/4/2014  
 70444 CERTIFICATE NO. 19351 ISSUED 4/4/2014  
 70451 CERTIFICATE NO. 19352 ISSUED 4/4/2014  
 70452 CERTIFICATE NO. 19353 ISSUED 4/4/2014  
 70479 CERTIFICATE NO. 19354 ISSUED 4/4/2014



RECEIVED  
 MAR 16 2012  
 9541 111 91 1000 2102

70479 70452 70451 70444 70167