
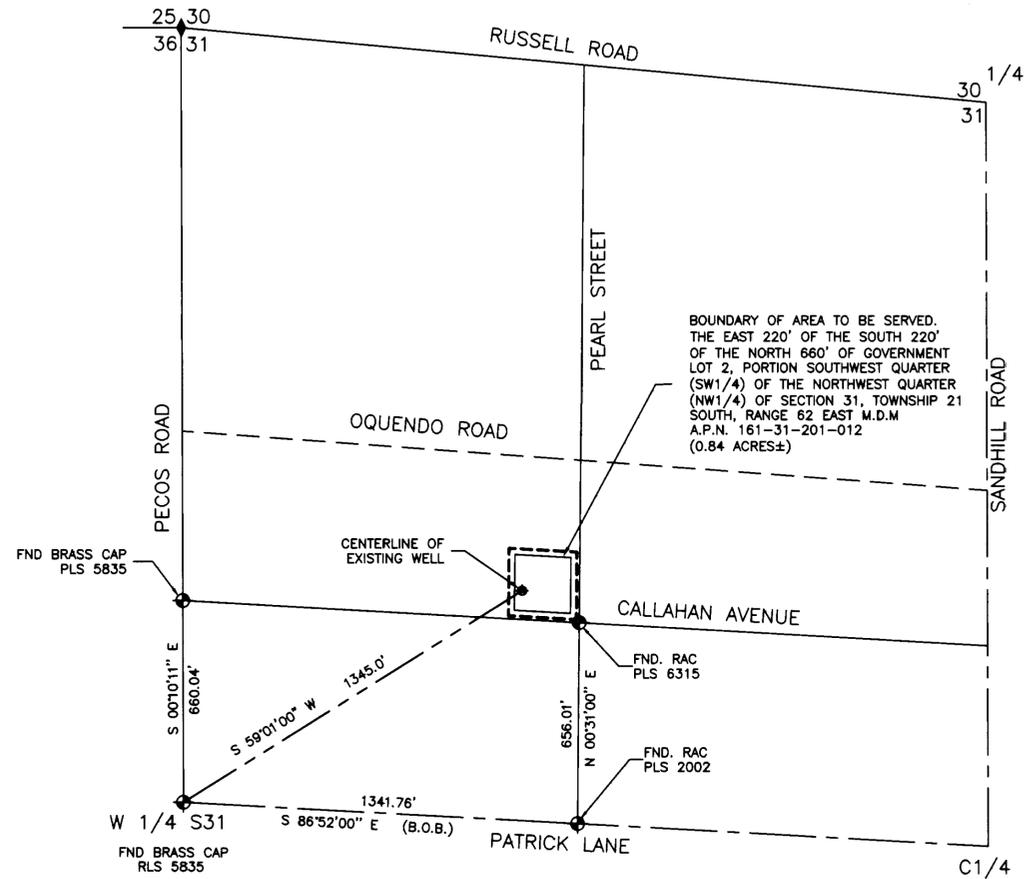


MAP TO ACCOMPANY APPLICATION TO CHANGE PLACE OF USE AND POINT OF DIVERSION OF A PORTION OF PERMIT NO. 15032, CERT 8712

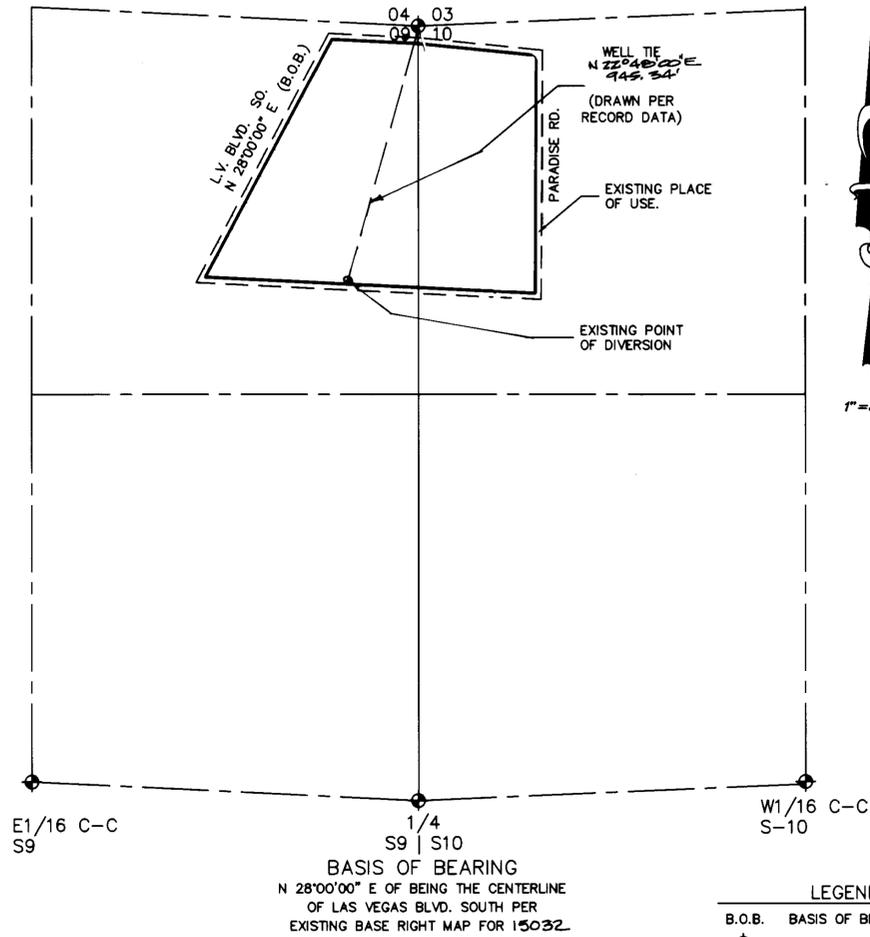

EXISTING PLACE OF USE
 PORTION OF THE NE1/4 NE1/4 SECTION 9 AND
 A PORTION OF THE NW1/4 NW1/4 SECTION 10,
 T21S, R61E, M.D.M.

PROPOSED PLACE OF USE.
 A PORTION OF THE SOUTHWEST QUARTER (SW 1/4)
 OF THE NORTHWEST QUARTER (NW 1/4) OF
 SEC. 31, T21S, R62E, M.D.M

ACKNOWLEDGEMENT


STATE OF NEVADA
 COUNTY OF CLARK

THIS INSTRUMENT WAS ACKNOWLEDGED BEFORE ME ON 7/21/2003
 BY ROBERT FULSTONE

70265 ~~CERTIFICATE NO. 168358~~ 6-26-07

I, ROBERT FULSTONE, BEING FIRST DULY SWORN DEPOSE AND SAY THAT THIS MAP CONSISTING OF ONE SHEET HAS BEEN CORRECTLY DRAWN TO THE DESIGNATED SCALE FROM THE FIELD NOTES OF THE SURVEY MADE UNDER MY SUPERVISION AND DIRECTION ON 5/27/2001 AND THAT IS TRULY AND CORRECTLY REPRESENTS THE PROPOSED LOCATION AND EXTENT OF THE WORKS USED TO DIVERT WATER FROM AN UNDERGROUND SOURCE IN THE LAS VEGAS VALLEY BASIN BY T.R.K. LIVING TRUST FOR QUASI-MUNICIPAL USE, THAT THE PROPOSED POINT OF DIVERSION, THE APPROXIMATE LOCATION AND SIZE OF THE DIVERTING CHANNEL OR OTHER CONDUIT, THE PLACE AND MANNER OF USE AND THE LOCATION AND USE OF ALL OTHER STREAMS, WHICH ARE CROSSED OR CONNECTED WITH THE SAID WORKS ARE FULLY AND CORRECTLY DESIGNATED THEREON.


Diane Eddins
 DIANE EDDINS
 NOTARY PUBLIC IN AND FOR SAID COUNTY AND STATE
 MY COMMISSION EXPIRES ON JULY 6, 2005

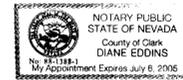

BASIS OF BEARINGS

* S 86°52'00" E BEING THE SOUTH LINE OF THE SW1/4 NW1/4 SECTION 31, TOWNSHIP 21 SOUTH, RANGE 62 EAST, M.D.M. PER FILE 77, PAGE 84 OF PARCEL MAPS

Robert Fulstone
 ROBERT FULSTONE
 STATE WATER RIGHTS SURVEYOR
 NEVADA CERTIFICATE NO. 639

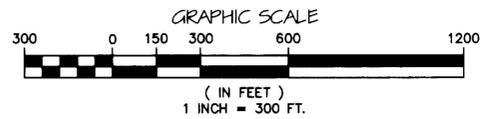


DRAWN BY: MONARCH DESIGN
 DATE: 7/08/03
 DWG #: GG3-23
 FILE NAME: 3526WRT.DWG
 SCALE: 1" = 300'

FULSTONE ENTERPRISES
 940 S. MARTIN LUTHER KING BOULEVARD
 LAS VEGAS, NV 89109
 PHONE (702) 382-8141 FAX (702) 382-3103
 EMAIL: fel@ward.com

STATE ENGINEER'S USE

70265

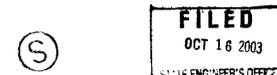

STATE ENGINEER'S OFFICE
 JUL 28 AM 11:58

MAP TO ACCOMPANY APPLICATION FOR CHANGE OF PLACE OF USE AND POINT OF DIVERSION OF A PORTION OF PERMIT NO. 15032, CERT 8712.

FOR: T R K LIVING TRUST
 PURPOSE: QUASI-MUNICIPAL
 FROM: AN UNDERGROUND SOURCE
 IN CLARK COUNTY, NEVADA