


CULTURAL MAP TABULATION

SECTION	SUBDIVISION	TOWNSHIP	RANGE	CULTIVATED ACREAGE	DESCRIPTION OF CULTURE	DATE OF 1ST CULTURE
35	SE1/4 NW1/4	16 SOUTH	49 EAST	19.2	ALFALFA	SPRING 2005
35	SW1/4 NE1/4	16 SOUTH	49 EAST	9.0	ALFALFA	SPRING 2005

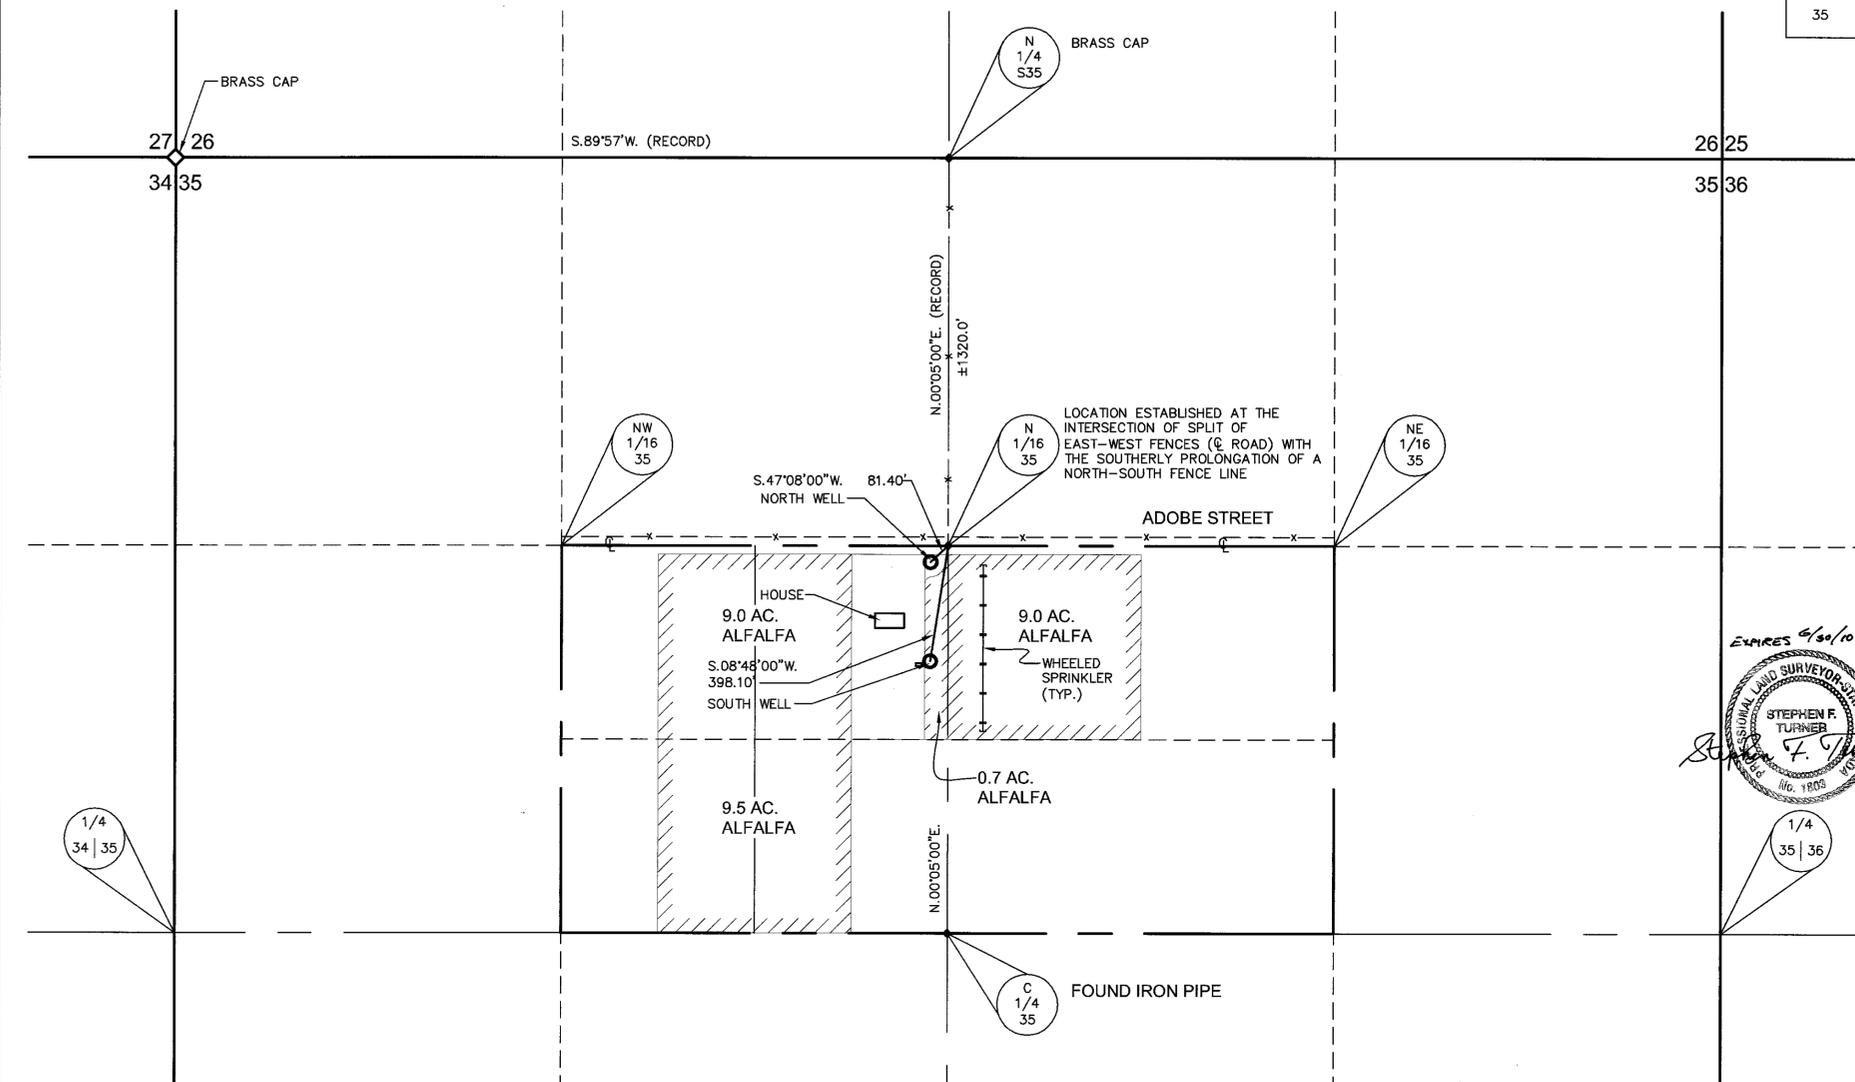


**LEGEND**

- 1/4 CORNER (OR 1/16 CORNER) FOUND AS SHOWN
- SECTION CORNER FOUND AS SHOWN
- EXISTING FENCE

SCALE 1" = 300'

WATER RIGHTS SURVEYOR'S AFFIDAVIT


I, STEPHEN F. TURNER, BEING FIRST DULY SWORN, DEPOSE AND SAY THAT THIS MAP CONSISTING OF ONE SHEET HAS BEEN CORRECTLY DRAWN TO THE DESIGNATED SCALE FROM FIELD NOTES AND RECORD DATA OF A SURVEY MADE UNDER MY SUPERVISION AND DIRECTION ON THE 15TH OF JULY, 2008; THAT IT TRULY AND CORRECTLY REPRESENTS THE LOCATION AND EXTENT OF THE WORK USED TO DIVERT WATER FROM AN UNDERGROUND SOURCE IN THE AMARGOSA VALLEY ARTESIAN BASIN IN NYE COUNTY, NEVADA BY WILLIAM H. AND BONNIE WAHL FOR IRRIGATION AND DOMESTIC PURPOSES UNDER APPLICATION AND PERMIT NOS. 70715 THROUGH 70718, THAT THE EXISTING PLACE OF USE UNDER APPLICATION AND PERMIT NOS. 70715 THROUGH 70718 IS CORRECTLY SHOWN HEREON; THAT THE POINT OF DIVERSION, THE LOCATION, SIZE OF DIVERTING CONDUIT, LOCATION AND DESCRIPTION OF ALL MEASURING DEVICES, THE LOCATION AND EXTENT OF LANDS OWNED OR CONTROLLED BY THE APPLICANT UPON WHICH THE WATER APPLIED FOR UNDER PERMIT NOS. 70715 THROUGH 70718 IS USED, TOGETHER WITH THE AREA AND KIND OF CULTURE IN EACH 40-ACRE SUBDIVISION, AND THE LOCATION AND NAMES OF ALL OTHER WORKS OR STREAMS WHICH ARE CROSSED, OR CONNECTED WITH THE SAID WORKS, ARE FULLY AND CORRECTLY DESIGNATED THEOREM.

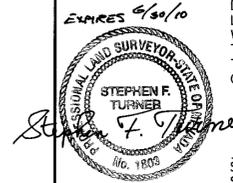

STEPHEN F. TURNER, P.E., P.L.S. 1803  
STATE WATER RIGHTS SURVEYOR  
CERTIFICATE NO. 396

SUBSCRIBED AND SWORN TO BEFORE ME THE 8<sup>th</sup> DAY OF September, 2008

PAMELA PITCHER  
NOTARY PUBLIC IN AND FOR SAID  
COUNTY AND STATE  
MY APPOINTMENT EXPIRES MARCH 6, 2011

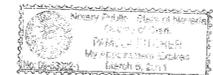


PORTIONS OF THE SE 1/4, NW1/4 & THE SW1/4, NE1/4 OF SECTION 35, TOWNSHIP 16 SOUTH RANGE 49 EAST, M.D.B. & M. NYE COUNTY, NEVADA

- 70715 CERTIFICATE NO. 17399 ISSUED 9-4-09
- 70716 CERTIFICATE NO. 17400 ISSUED 9-4-09
- 70717 CERTIFICATE NO. 17401 ISSUED 9-4-09
- 70718 CERTIFICATE NO. 17402 ISSUED 9-4-09

**BASIS OF BEARING**


S.89°57'W. - THE NORTH LINE OF THE NORTHWEST QUARTER (NW 1/4) OF SECTION 35, TOWNSHIP 16 SOUTH, RANGE 49 EAST, M.D.B. & M AS SHOWN ON "MAP TO ACCOMPANY PROOF OF BENEFICIAL USE UNDER PERMIT NO. 28828, CERTIFICATE NO. 10665," STATE ENGINEERS FILES.

- REF:
1. MAPS TO ACCOMPANY APPLICATION TO CHANGE POINT OF DIVERSION OF A PORTION OF WATER UNDER PERMIT NO. 15849, STATE ENGINEERS FILES. (1975)
  2. MAPS TO ACCOMPANY PROOF OF BENEFICIAL USE UNDER APPLICATION NO. 20162, STATE ENGINEERS FILES. (1965)

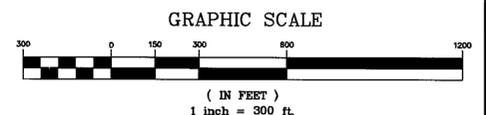

STATE ENGINEER'S USE

4.15' of the easterly portion of the 9.0 acres w/ the SW 1/4 NE 1/4 SECTION 35, T.16S, 49E, MDM is removed from irrigation for 0.06 acres leaving a remainder of 8.94 acres irrigated. SEE letter and withdraw map in 70715 dated 11/3/2008 Src 7/9/2009

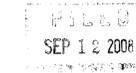

SEP 12 2008

MAP TO ACCOMPANY PROOF OF BENEFICIAL USE FOR PERMIT NOS. 70715 THROUGH 70718

BY: WILLIAM H. AND BONNIE WAHL (AS TO 70715-70717)  
BY: BONNIE WAHL (AS TO 70718)  
FOR: IRRIGATION & DOMESTIC PURPOSES  
FROM: AN UNDERGROUND SOURCE IN NYE COUNTY, NEVADA

70718 70717 70716 70715