

PORTIONS OF SECTIONS 25, 26, & 27, T.40N.,R.33E., M.D.B.&M.

STATE OF NEVADA
COUNTY OF HUMBOLDT



I, JOHN H. MILTON III, being first duly sworn, depose and say that this map, consisting of 1 sheet, numbered from 1 to 1, inclusive, has been correctly drawn to the designated scale from field notes of a survey made by me, or under my supervision and direction, between the 10th day of January, 2004 and the 20th day of February, 2004; that it truly and correctly represents the proposed location and extent of the works used to divert water from underground in Humboldt County, Nevada by VERNON A. & ELIZABETH E. CROUCH for irrigation & domestic purposes under Permit Numbers 60032, 60309, 41577, 41578, and 28344. That the point of diversion, the location, size of the diverting channel, location and description of all measuring devices, the location and extent of lands owned or controlled by the applicant upon which water was applied for under Permit Numbers 60032, 60309, 41577, 41578, and 28344 is used, together with the area and kind of culture in each 40-acre subdivision, and the location and names of all other works or streams which are crossed by or connected with said works are fully and correctly designated thereon.



STATE WATER RIGHT SURVEYOR NO. 573

Subscribed and sworn to before me this 22nd day of April, 2004.

Notary Public
My commission expires: May 28th, 2005

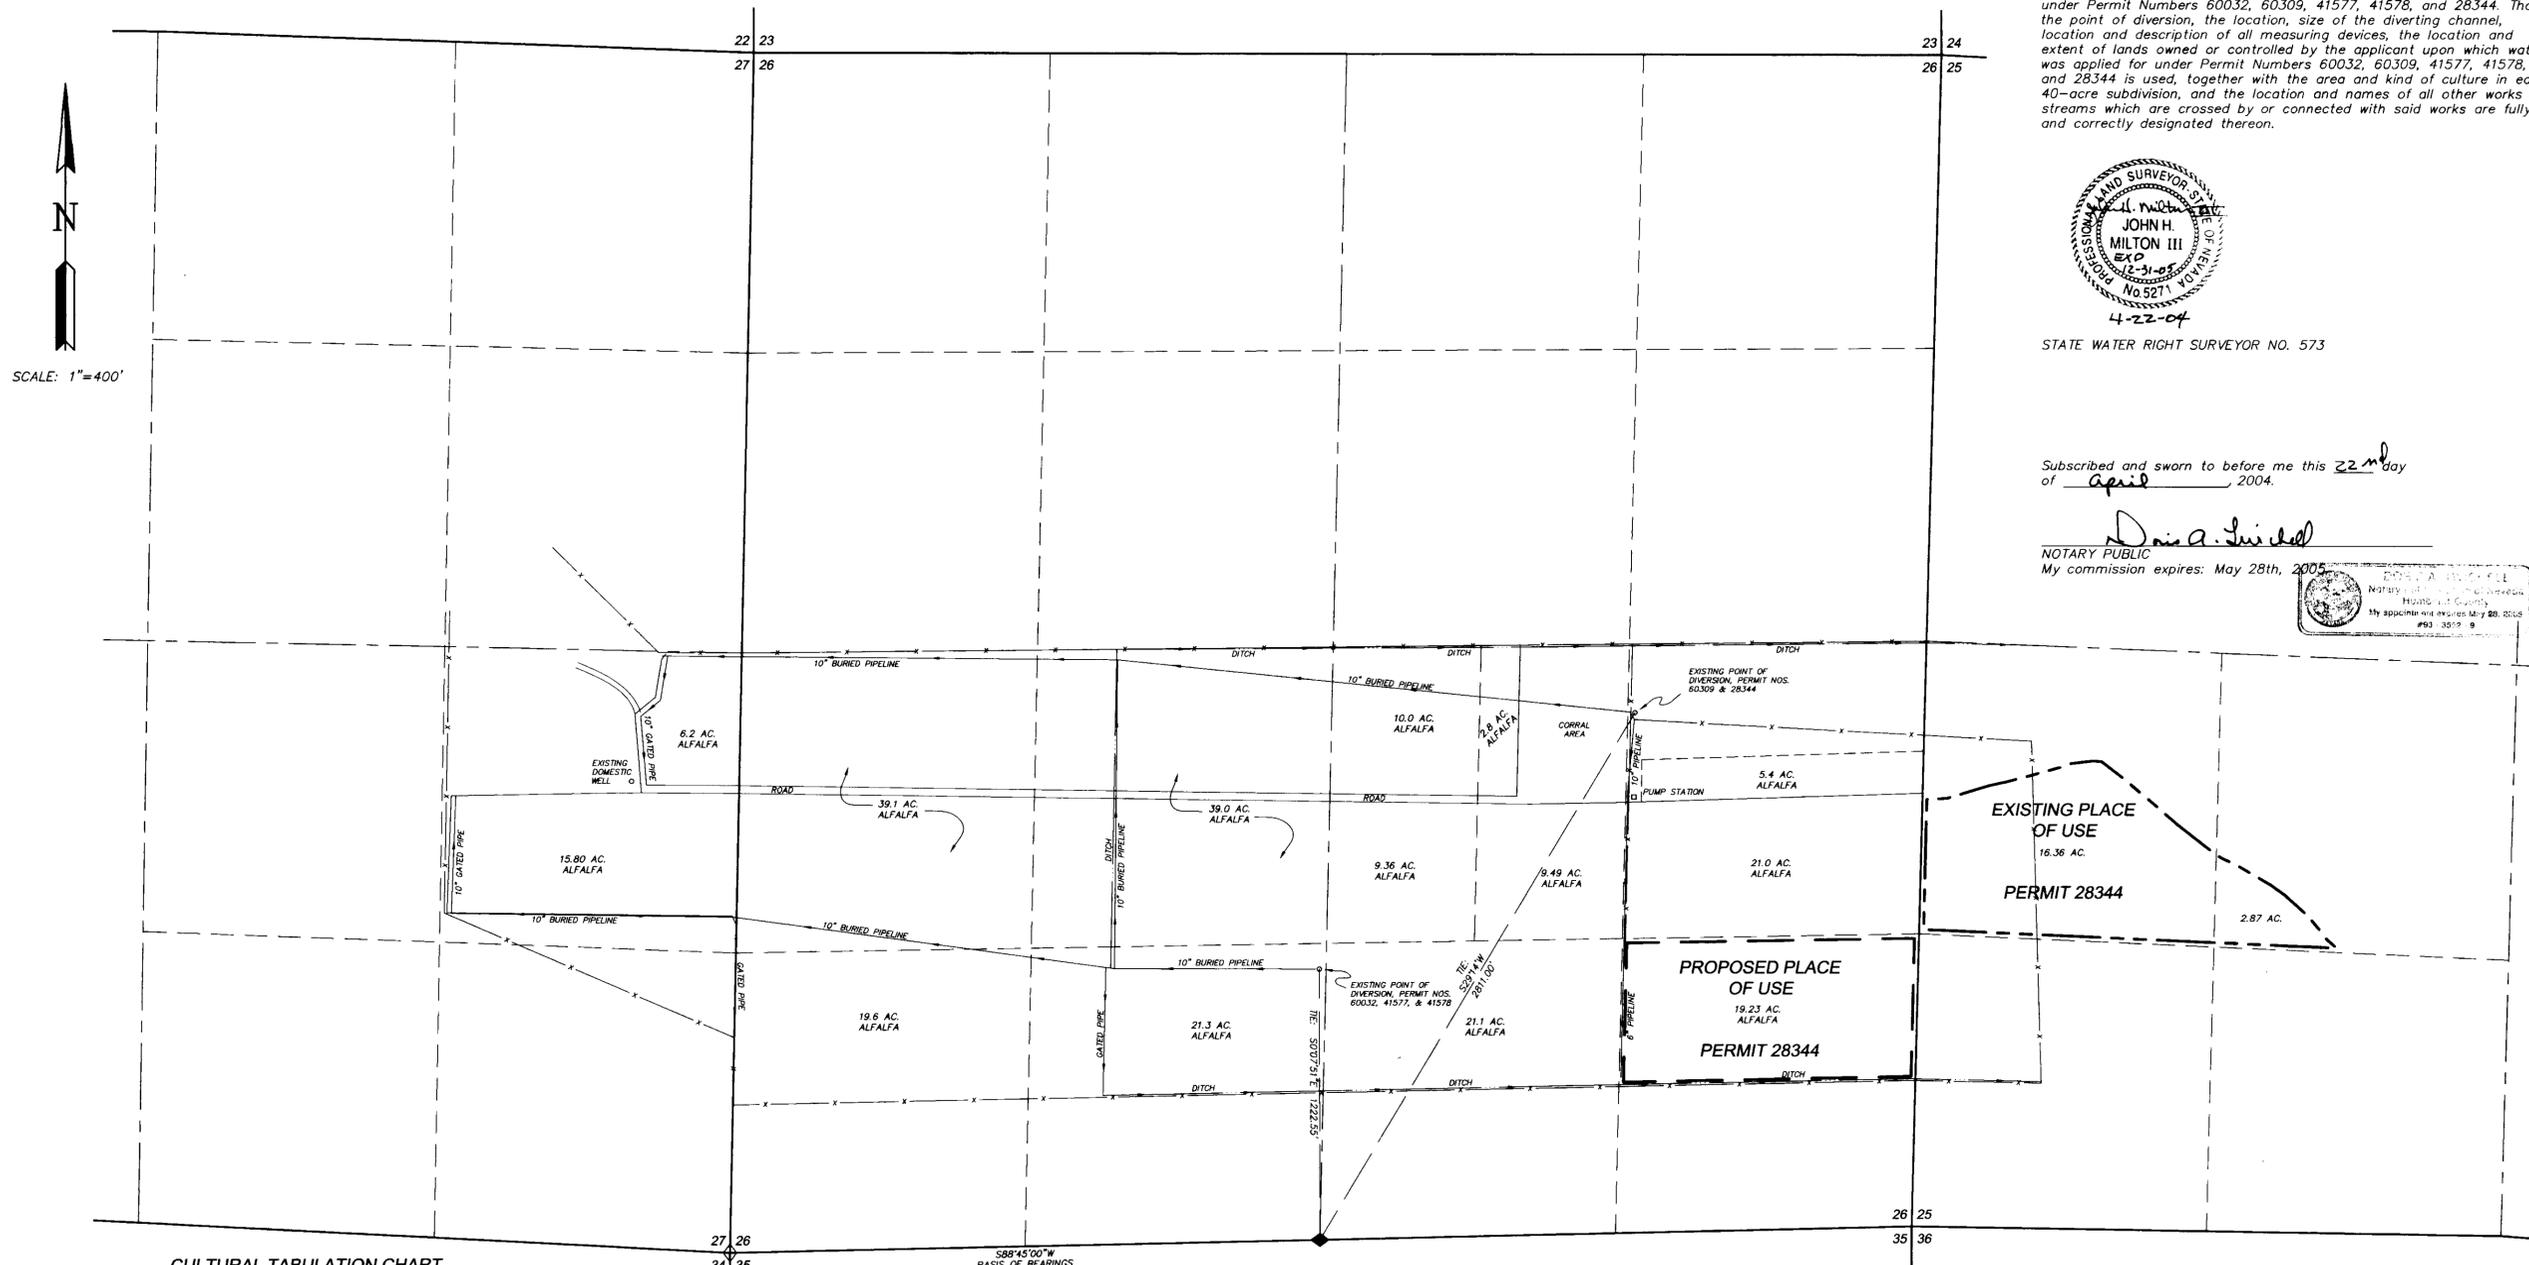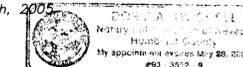

SCALE: 1"=400'

CULTURAL TABULATION CHART
PERMIT NOS. 60032 & 60309

SECTION	SUBDIVISION	TOWNSHIP	RANGE	CULTURE	ACREAGE
27	NE1/4 SE1/4	40N.	33E.	ALFALFA	22.0
26	NW1/4 SW1/4	40N.	33E.	ALFALFA	39.1
26	SW1/4 SW1/4	40N.	33E.	ALFALFA	19.6
26	NE1/4 SW1/4	40N.	33E.	ALFALFA	39.0
26	SE1/4 SW1/4	40N.	33E.	ALFALFA	21.3
26	NW1/4 SE1/4	40N.	33E.	ALFALFA	19.36
TOTAL:					160.36

CULTURAL TABULATION CHART
PERMIT NOS. 41577 & 41578

SECTION	SUBDIVISION	TOWNSHIP	RANGE	CULTURE	ACREAGE
26	NW1/4 SE1/4	40N.	33E.	ALFALFA	12.29
26	SW1/4 SE1/4	40N.	33E.	ALFALFA	21.10
26	NE1/4 SE1/4	40N.	33E.	ALFALFA	26.4
TOTAL:					59.79

CULTURAL TABULATION CHART
PERMIT NO. 28344

SECTION	SUBDIVISION	TOWNSHIP	RANGE	CULTURE	ACREAGE
26	SE1/4 SE1/4	40N.	33E.	ALFALFA	19.23
TOTAL:					19.23

LEGEND

--- Indicates the boundary of the existing place of use.


--- Indicates the boundary of the proposed place of use.

◇ Indicates a found section corner, an iron pipe with a B.L.M. brass cap, unless otherwise noted.

◆ Indicates a found 1/4 section corner, an iron pipe with a B.L.M. brass cap, unless otherwise noted.


BASIS OF BEARINGS

Basis of Bearings was taken from the B.L.M. Dependent Resurvey Plat of T.40N.,R.33E., M.D.B.&M. dated February 1, 1967.

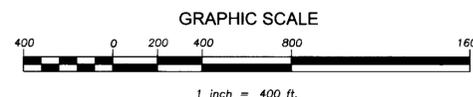

DESERT MOUNTAIN SURVEYING
Land and Water Right Surveyors
146 West Second Street
Winnemucca, Nevada 89445 (775) 623-4414

1) Block labelled Proposed Place of Use Permit 28344 is for Proposed Place of Use for change Application 7110, KEG/ETT 5-20-2004

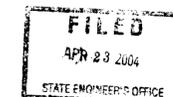

**MAP TO ACCOMPANY
PROOF OF BENEFICIAL USE**
UNDER PERMIT NOS. 60032, 60309, 41577, & 41578
AND CHANGE THE PLACE OF USE
OF PERMIT 28344 CERT. 8621
- FOR -
IRRIGATION & DOMESTIC PURPOSES
- BY -
VERNON A. & ELIZABETH E. CROUCH
FROM UNDERGROUND IN HUMBOLDT COUNTY, NEVADA