


SECTION	SUBDIVISION	TOWNSHIP	RANGE	ACREAGE	DESC. OF CULTURE
20	NW 1/4 SE 1/4	T 26 N	R 43 E	30.46	ALFALFA
20	SW 1/4 SE 1/4	T 26 N	R 43 E	30.69	ALFALFA
20	NE 1/4 SE 1/4	T 26 N	R 43 E	08.70	ALFALFA
20	SE 1/4 SE 1/4	T 26 N	R 43 E	30.48	ALFALFA
20	SE 1/4 SE 1/4	T 26 N	R 43 E	30.44	ALFALFA
20	SE 1/4 SE 1/4	T 26 N	R 43 E	08.65	ALFALFA
21	NW 1/4 SW 1/4	T 26 N	R 43 E	08.81	ALFALFA
21	NW 1/4 SW 1/4	T 26 N	R 43 E	30.44	ALFALFA
21	SW 1/4 SW 1/4	T 26 N	R 43 E	30.50	ALFALFA
21	SW 1/4 SW 1/4	T 26 N	R 43 E	07.97	ALFALFA
21	NE 1/4 SW 1/4	T 26 N	R 43 E	30.50	ALFALFA
21	SE 1/4 SW 1/4	T 26 N	R 43 E	30.44	ALFALFA
				TOTAL	278.08

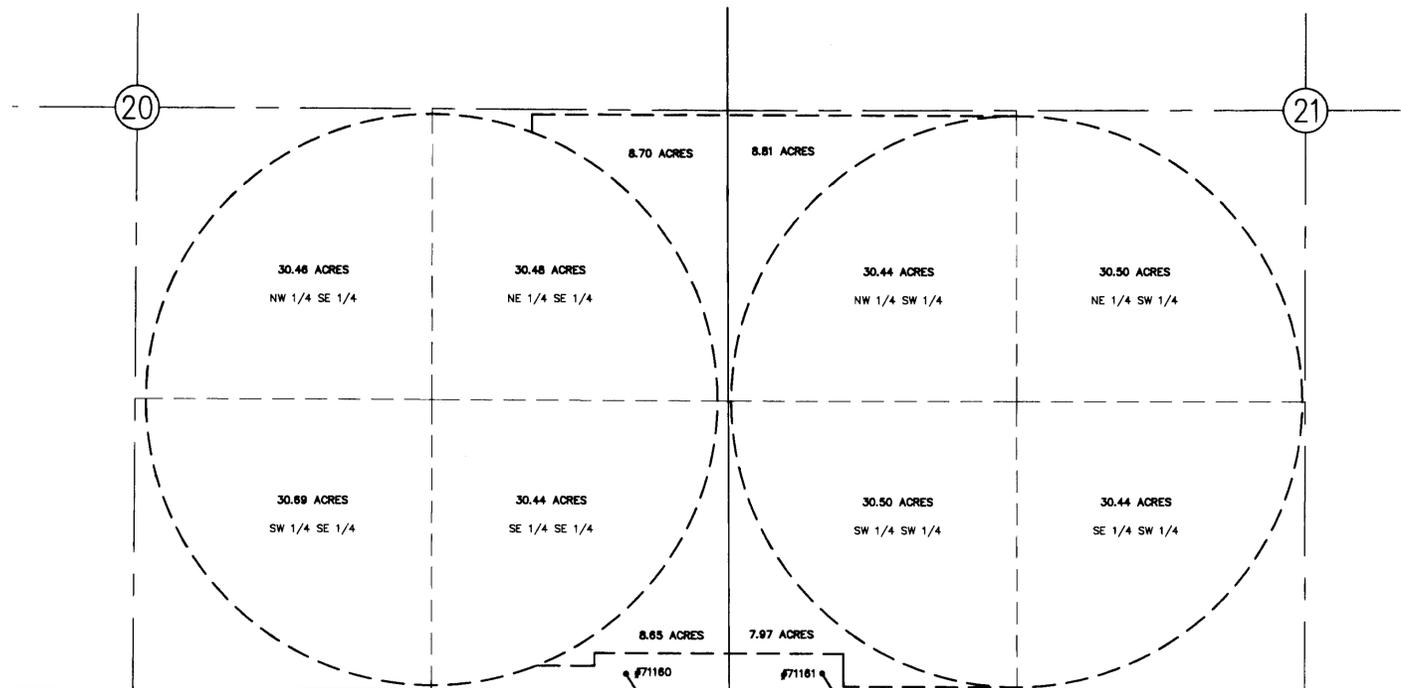


T.26N., R.43E.
M.D.M.



SURVEYOR'S CERTIFICATE

STATE OF NEVADA
SS.
COUNTY OF ELKO

I, WILLIAM A. NISBET, BEING FIRST DULY SWORN, DEPOSE AND SAY THAT THIS MAP, CONSISTING OF ONE SHEET, HAS BEEN CORRECTLY DRAWN TO THE DESIGNATED SCALE FROM FIELD NOTES OF A SURVEY MADE BY ME, ON THE 3rd DAY OF DECEMBER 2008; THAT IT TRULY AND CORRECTLY REPRESENTS THE PROPOSED LOCATION AND EXTENT OF THE WORKS USED TO DIVERT WATER FROM UNDERGROUND, IN LANDER COUNTY, BY JACK P. & PATRICIA S. LOSSING, FOR IRRIGATION PURPOSES UNDER PERMIT NO. 71160 & 71161. THAT THE POINT OF DIVERSION, THE LOCATION, SIZE OF THE DIVERTING CHANNEL OR OTHER CONDUIT, LOCATION AND DESCRIPTION OF ALL MEASURING DEVICES, THE LOCATION AND EXTENT OF LANDS OWNED OR CONTROLLED BY THE APPLICANT UPON WHICH WATER APPLIED FOR UNDER PERMIT NO. 71160 & 71161 IS USED, TOGETHER WITH THE AREA AND KIND OF CULTURE IN EACH 40 ACRE SUBDIVISION, AND THE LOCATION AND NAMES OF ALL OTHER WORKS OR STREAMS WHICH ARE CROSSED BY OR CONNECTED WITH SAID WORKS ARE FULLY AND CORRECTLY DESIGNATED THEREON.

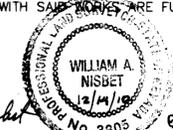


William A. Nisbet
WILLIAM A. NISBET, STATE WATER RIGHT SURVEYOR

WILLIAM A. NISBET, STATE WATER RIGHT SURVEYOR

NOTARY PUBLIC CERTIFICATE

STATE OF NEVADA
COUNTY OF ELKO

SUBSCRIBED AND SWORN TO BEFORE ME THIS 14 DAY OF December, 2010,
BY WILLIAM A. NISBET.

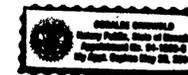


Cassie Simonds
NOTARY PUBLIC IN AND FOR ELKO COUNTY, NEVADA

LEGEND


----- PLACE OF USE

BASIS of BEARINGS: Map filed in support of change application #64018.

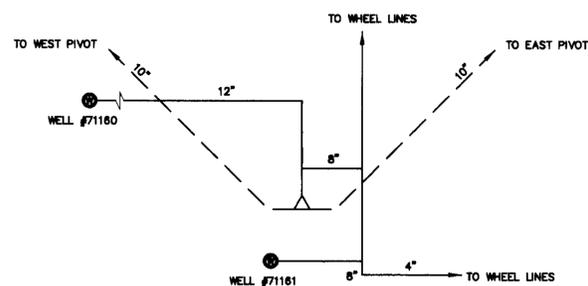

71160 CERTIFICATE NO. 18151 ISSUED 8-26-11

71161 CERTIFICATE NO. 18152 ISSUED 8-26-11

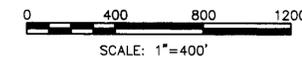

DETAIL
NOT TO SCALE

PROJECT NO. 2155.001
DRAWING NO. W08051
DATE: December 16, 2008

CHILTON Engineering and Surveying, LTD
(775) 738-2121 421 Court Street Elko, Nevada 89801

STATE ENGINEER'S USE



MAP TO ACCOMPANY PROOF OF BENEFICIAL USE
UNDER PERMIT #71160 & 71161
for IRRIGATION purposes
by JACK P. AND PATRICIA S. LOSSING
from an UNDERGROUND source
in LANDER COUNTY

W08051

83783 83782 71161 71160