


STATE OF NEVADA } S.S.
 COUNTY OF CARSON }

I, DENNIS W. SMITH, BEING FIRST DULY SWORN, DEPOSE AND SAY THAT SITE INSPECTIONS HAVE BEEN MADE BY ME, OR UNDER MY SUPERVISION AND DIRECTION, ON THE 28th OCTOBER, 2008; THAT THE LOCATION OF EACH REFERENCE MONUMENT HAS BEEN VERIFIED BY SITE INSPECTION; THAT THE POINT OF DIVERSION AND PLACE OF USE SITES HAVE BEEN INSPECTED; THAT THIS MAP CONSISTING OF 1 SHEET HAS BEEN CORRECTLY DRAWN TO THE DESIGNATED SCALE FROM SURVEYING CALCULATION NOTES PREPARED BY ME, OR UNDER MY SUPERVISION AND DIRECTION, RELYING UPON ANALYSIS OF RECORDED SURVEY MAPS AND OTHER RECORDED SURVEYING DOCUMENTS IN THE OFFICE OF THE NEVADA STATE ENGINEER AND THE LYON COUNTY ASSESSOR; THAT THIS MAP TRULY AND CORRECTLY REPRESENTS THE PROPOSED LOCATION AND EXTENT OF THE WORKS USED TO DIVERT WATER FROM THE CARSON RIVER AND AN UNDERGROUND SOURCE, IN LYON COUNTY, NEVADA, BY DAVID E. AND KAREN L. HARDY FOR IRRIGATION AND AS DECREED PURPOSES UNDER PERMITS 71484, 71485, 71486, 71487, AND 73349; THAT THE POINT OF DIVERSION, THE LOCATION, SIZE OF THE DIVERTING CHANNEL OR OTHER CONDUIT, LOCATION AND DESCRIPTION OF ALL MEASURING DEVICES, LOCATION AND EXTENT OF LANDS OWNED OR CONTROLLED BY THE APPLICATION UPON WHICH WATER APPLIED FOR UNDER PERMITS 71484, 71485, 71486, 71487, AND 73349 IS USED, TOGETHER WITH THE AREA AND KIND OF CULTURE IN EACH 40 ACRE SUBDIVISION, AND THE LOCATION AND NAMES OF ALL OTHER WORKS OR STREAMS WHICH ARE CROSSED BY, OR CONNECTED WITH THE SAID WORKS ARE FULLY AND CORRECTLY DESIGNATED THEREON.

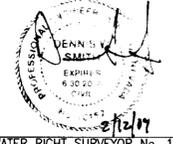

SUBSCRIBED AND SWORN TO BEFORE ME ON THIS 12th DAY OF February 2009.

NOTARY PUBLIC IN AND FOR WASHOE COUNTY, NEVADA.
 MY COMMISSION EXPIRES 9/12/12

REFERENCE DOCUMENTS



- MAP FILED IN SUPPORT OF APPLICATION NUMBERS 71484, 71485, 71486, 71487 AND 73349 ON FILE IN THE OFFICE OF THE NEVADA STATE ENGINEER.
- ASSESSOR'S PARCEL MAP 16-322 ON FILE IN THE OFFICE OF THE LYON COUNTY ASSESSOR.

BASIS OF BEARING:

THE WEST LINE OF THE SW1/4 SECTION 12, T.16N., R.21E., M.D.B.&M., BEING N. 00°38'13" E., 2640.62 FEET AS SHOWN ON THE PARCEL MAP FOR WILLIAM C. ALLEN SR. TRUST, DOCUMENT NO. 189532 OF THE OFFICIAL RECORDS OF LYON COUNTY.

LEGEND

- EXISTING PLACE OF USE APN 16-322-04
- INDICATES LATERAL DITCHES AND WATER FLOW DIRECTION
- EXISTING POINT OF DIVERSION
- FOUND SECTION CORNER
- FOUND 1/4 SECTION CORNER
- INDICATES AREA IRRIGATED UNDER CLAIM 750 (PERMIT 71487)
- INDICATES AREA IRRIGATED UNDER CLAIM 749 (PERMIT 71486)

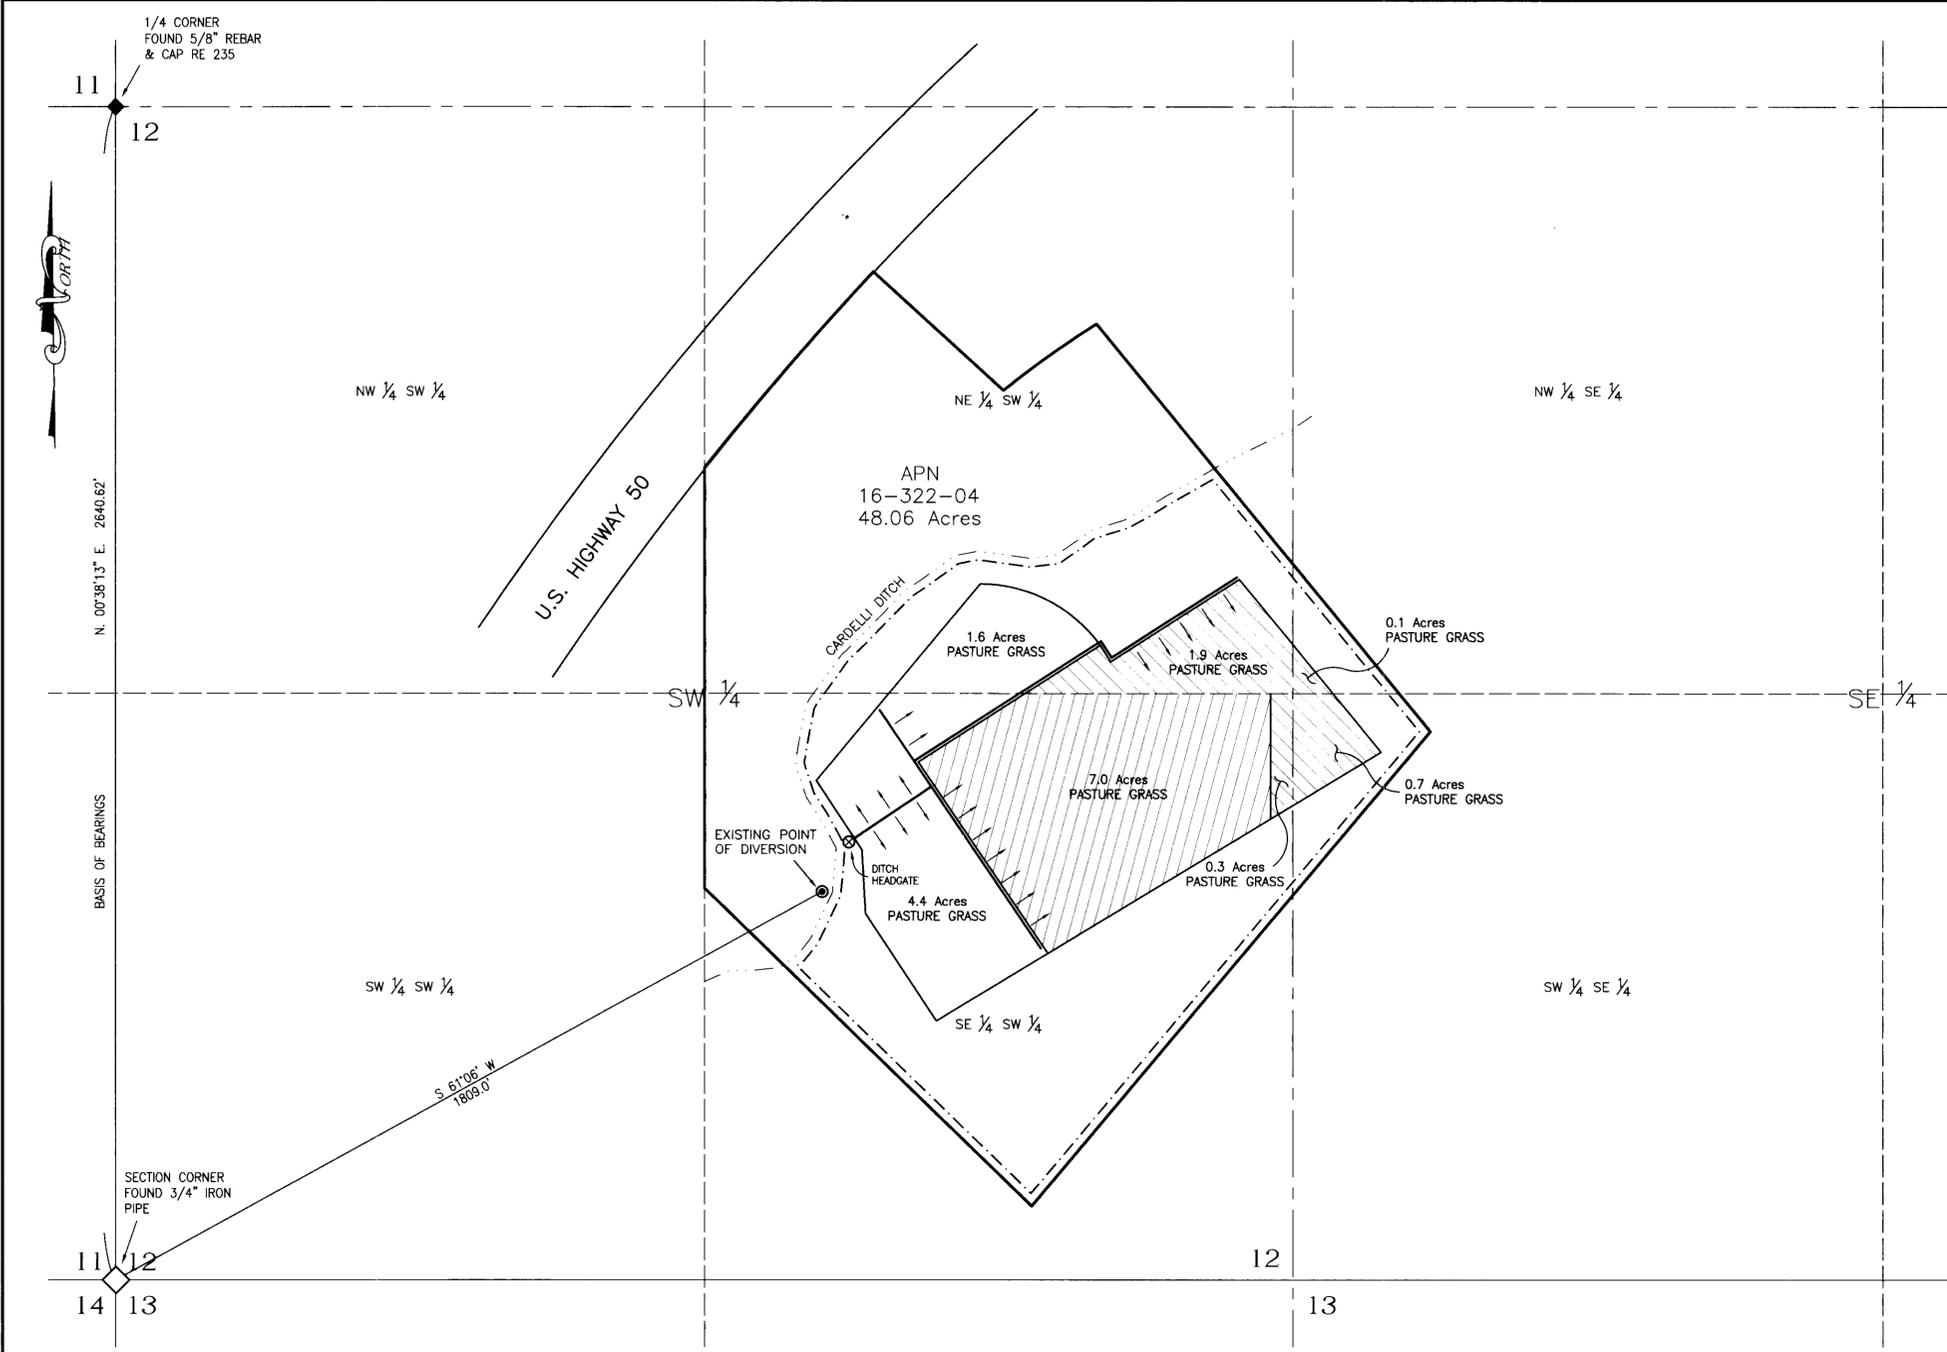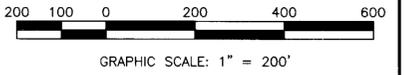

EXISTING POINT OF DIVERSION & PLACE OF USE
 PORTIONS OF NE 1/4 SW 1/4, SE 1/4 SW 1/4, NW 1/4 SE 1/4, SW 1/4 SE 1/4
 SECTION 12, T. 16 N., R. 21 E., M.D.B.&M.

CULTURAL MAP TABULATION FOR PERMIT 73349

A.P.N.	SECTION	SUBDIVISION	TOWNSHIP	RANGE	CULTIVATED ACREAGE	DESCRIPTION OF CULTURE
16-322-04	12	NE1/4 SW1/4	16N	21E	1.6	PASTURE GRASS
16-322-04	12	SE1/4 SW1/4	16N	21E	4.4	PASTURE GRASS

CULTURAL MAP TABULATION FOR PERMITS 71484 - 71487 (TOTAL ACREAGE IRRIGATED)

A.P.N.	SECTION	SUBDIVISION	TOWNSHIP	RANGE	CULTIVATED ACREAGE	DESCRIPTION OF CULTURE
16-322-04	12	NE1/4 SW1/4	16N	21E	1.9	PASTURE GRASS
16-322-04	12	SE1/4 SW1/4	16N	21E	7.0	PASTURE GRASS
16-322-04	12	SE1/4 SW1/4	16N	21E	0.3	PASTURE GRASS
16-322-04	12	NW1/4 SE1/4	16N	21E	0.1	PASTURE GRASS
16-322-04	12	SW1/4 SE1/4	16N	21E	0.7	PASTURE GRASS

71484 CLAIM NO. 17375 ISSUE: 8-21-09
 71485 CLAIM NO. 17376 ISSUE: 8-21-09
 71486 CLAIM NO. 17377 ISSUE: 8-21-09
 71487 CLAIM NO. 17378 ISSUE: 8-21-09
 73349 CERTIFICATE NO. 18117 ISSUED 8-24-11



STATE ENGINEER'S USE

71484, 71485, 71486, 71487

FEE \$ 2000

MAP

TO ACCOMPANY PROOF OF BENEFICIAL USE UNDER PERMIT NUMBERS 71484, 71485, 71486, 71487, & 73349

FOR: IRRIGATION AND AS DECREED
 BY: DAVID E. AND KAREN L. HARDY
 FROM: THE CARSON RIVER AND UNDERGROUND SOURCE

LYON COUNTY NEVADA

71487 71486 71485 71484