

**NORTHWEST QUARTER (NW 1/4) SECTION 10, TOWNSHIP 20 SOUTH,
RANGE 53 EAST, M.D.M., NYE COUNTY, NEVADA**

CULTURAL MAP TABULATIONS							
PERMIT NUMBER	SECTION	SUB DIVISION	TOWNSHIP	RANGE	CULTIVATED ACREAGE	DESCRIPTION OF CULTURE	DATE OF FIRST CULTURE
72109	10	PT. OF NW1/4 NW1/4	T. 20 S.	R. 53 E.	6.0 ACRES	SUDAN GRASS & TREELINE	UN- KNOWN
72110	10	PT. OF NW1/4 NW1/4	T. 20 S.	R. 53 E.	1.0 ACRES	SUDAN GRASS & TREELINE	UN- KNOWN
72183	10	PT. OF NW1/4 NW1/4	T. 20 S.	R. 53 E.	1.0 ACRES	SUDAN GRASS & TREELINE	UN- KNOWN
76183	10	PT. OF NW1/4 NW1/4	T. 20 S.	R. 53 E.	0.4 ACRES	SUDAN GRASS & TREELINE	UN- KNOWN
TOTAL -					T = 8.40 ACRES		

SURVEYOR'S CERTIFICATE:

STATE OF NEVADA }
COUNTY OF NYE } SS

I, DONALD E. JARAGOSKY, BEING FIRST DULY SWORN, DEPOSE AND SAY THAT SITE INSPECTIONS HAVE BEEN MADE BY ME, OR UNDER MY SUPERVISION AND DIRECTION, BETWEEN THE 8TH OF AUGUST, 2010 AND THE 9TH OF AUGUST, 2010 THAT THE LOCATION OF EACH REFERENCE MONUMENT HAS BEEN VERIFIED BY SITE INSPECTION; THAT THE POINT OF DIVERSION AND PLACE OF USE SITES HAVE BEEN INSPECTED; THAT THIS MAP, CONSISTING OF 1 SHEET, NUMBERED 1 OF 1, HAS BEEN CORRECTLY DRAWN TO THE DESIGNATED SCALE FROM SURVEYING CALCULATION NOTES PREPARED BY ME, OR UNDER MY SUPERVISION AND DIRECTION, RELYING UPON ANALYSIS OF RECORDED SURVEY MAPS AND OTHER RECORDED SURVEYING DOCUMENTS IN THE OFFICE OF THE NYE COUNTY RECORDER, THAT THIS MAP TRULY AND CORRECTLY REPRESENTS THE PROPOSED LOCATION AND EXTENT OF THE WORKS USED TO DIVERT WATER FROM AN UNDERGROUND SOURCE IN NYE COUNTY, NEVADA BY:


MURPHY FAMILY TRUST AND RON AND SALLY MURPHY FAMILY, L.P.

FOR IRRIGATION AND DOMESTIC PURPOSES UNDER PERMIT No. 72109, 72110, 72183 AND 76183 THAT THE POINT OF DIVERSION, THE LOCATION, SIZE OF THE DIVERTING CHANNEL OR OTHER CONDUIT, LOCATION AND DESCRIPTION OF ALL MEASURING DEVICES, THE LOCATION AND EXTENT OF LANDS OWNED OR CONTROLLED BY THE APPLICANT UPON WHICH WATER APPLIED FOR UNDER PERMIT No. 72109, 72110, 72183 AND 76183 IS USED, TOGETHER WITH THE AREA AND KIND OF CULTURE IN EACH 40 ACRE SUBDIVISION, AND THE LOCATION AND NAMES OF ALL OTHER WORKS OR STREAMS WHICH ARE CROSSED BY OR CONNECTED WITH SAID WORKS ARE FULLY AND CORRECTLY DESIGNATED THEREON.

Donald E. Jaragosky 12EP10
DONALD E. JARAGOSKY DATE
STATE WATER RIGHTS SURVEYOR No.1212 -- P.L.S. No.6444

ACKNOWLEDGMENT

STATE OF _____
COUNTY OF _____
ON THIS ____ DAY OF ____ 20__

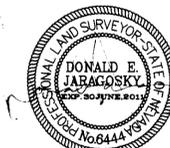

PERSONALLY APPEARED BEFORE ME, A NOTARY PUBLIC IN AND FOR SAID COUNTY AND STATE, AND ACKNOWLEDGED TO ME THAT HE EXECUTED THE ABOVE INSTRUMENT.



(NOTARY PUBLIC)
MY COMMISSION EXPIRES _____

BASIS OF BEARINGS:

NORTH 89°57'41" EAST BEING THE NORTH LINE OF THE NORTHWEST QUARTER (NW 1/4) OF SECTION 10, TOWNSHIP 20 SOUTH, RANGE 53 EAST, M.D.M., NYE COUNTY, NEVADA AS SHOWN ON PARCEL MAP, DOC. #433486 AND RECORDED IN THE NYE COUNTY RECORDER OFFICE ON DECEMBER 10, 1997.

REFERENCE:

*PARCEL MAP, PARCELS 3 AND 4, DOCUMENT #433486 RECORDED NYE COUNTY RECORDERS OFFICE ON DECEMBER 10, 1997.

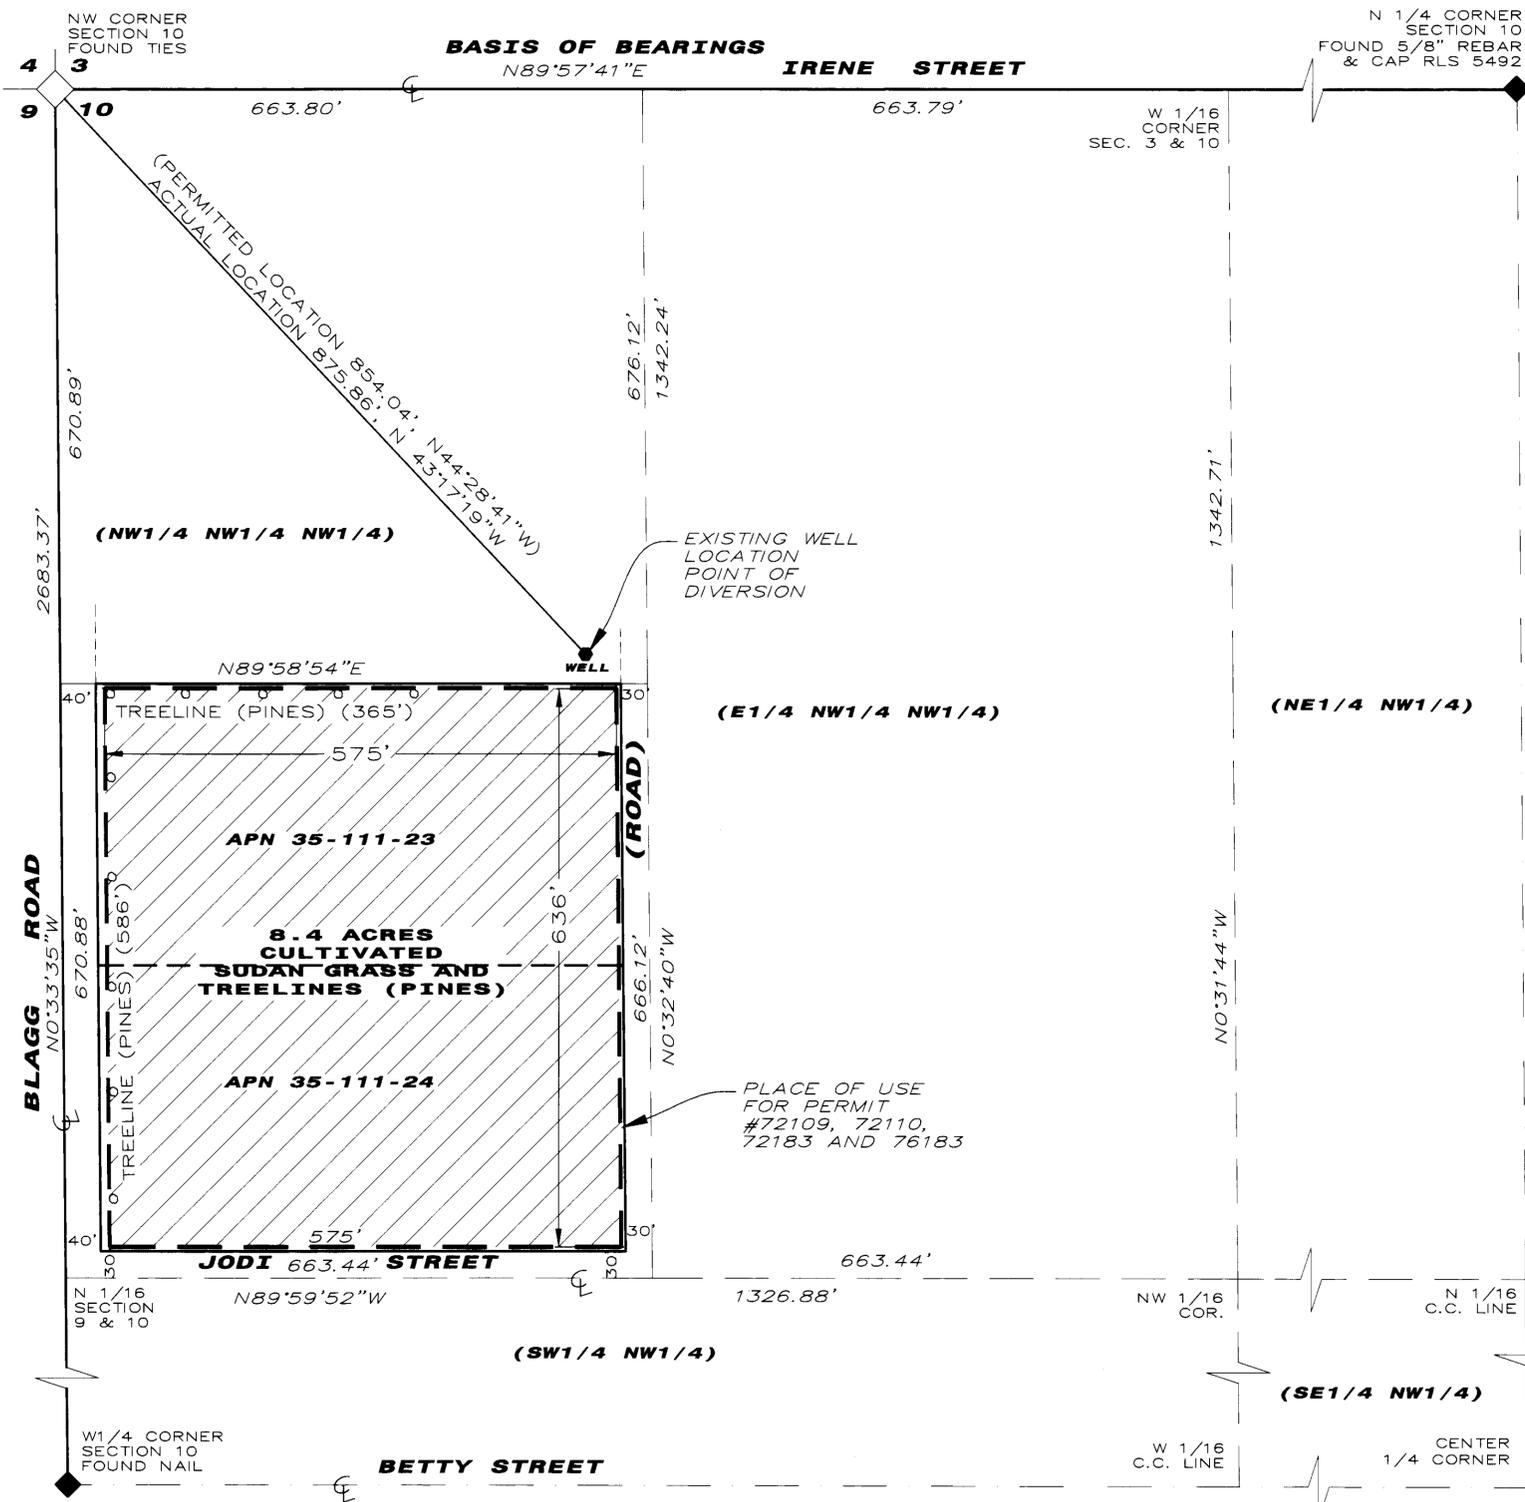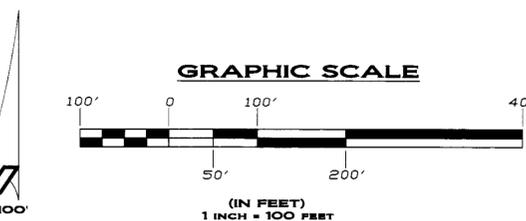

- 72109 CERTIFICATE NO. 18585 ISSUED 2-7-12
- 72110 CERTIFICATE NO. 18586 ISSUED 2-7-12
- 72183 CERTIFICATE NO. 18587 ISSUED 2-7-12
- 76183 CERTIFICATE NO. 18588 ISSUED 2-7-12

STATE ENGINEER'S USE:

12-29-2011
See additional paper plat filed 12-23-2011 under Permit 72109 illustrating the location of the appurtenant acres for each individual permit within the 8.4 acres shown above.

FILED
DEC 21 2011
STATE ENGINEER'S OFFICE

(S)

**MAP TO ACCOMPANY
PROOF OF BENEFICIAL USE
PERMIT No. 72109, 72110,
72183 AND 76183**

FOR: IRRIGATION AND DOMESTIC USE.

BY: MURPHY FAMILY TRUST AND
RON AND SALLY MURPHY FAMILY, L.P.

FROM: UNDERGROUND SOURCE
IN NYE COUNTY, NEVADA

TRIANGLE SURVEYING INC.
P.O. BOX 550 PAHRUMP, NEVADA 89041
1201 SOUTH HIGHWAY 160, SUITE 106
PAHRUMP, NEVADA 89048