

SECTION 13, T.38N., R.36E., M.D.B.&M.
HUMBOLDT COUNTY, NEVADA

SURVEYOR'S CERTIFICATE
I, JOHN H. MILTON III, being first duly sworn, depose and say that this map, consisting of 1 sheet, numbered from 1 to 1, inclusive, has been correctly drawn to the designated scale from field notes of a survey made by me, or under my supervision and direction, on March 1st, 2012; that it truly and correctly represents the proposed location and extent of the works used to divert water from underground in Humboldt County, Nevada by FRANKLIN B. WADSWORTH and JOYCE C. WADSWORTH for irrigation purposes under Permit Numbers 72190, and 72191. That the proposed point of diversion, the location and size of the diverting channel or other conduit, the location and extent of the diverting channel controlled by the applicant upon which water applied for under Permit Numbers 72190, and 72191 are used, together with the area and kind of culture in each 40-acre subdivision, and the location and names of all other works or streams which are crossed by or connected with said works are fully and correctly designated thereon.



State Water Right Surveyor No. 573

STATE OF NEVADA
COUNTY OF HUMBOLDT

Subscribed and sworn to before me this 12th day of March, 2012.

David J. Swibel
Notary Public in and for Humboldt County, State of Nevada
My commission expires:

DO NOT WRITE IN THESE SPACES
Notary Public - State of Nevada
Appointment Recorded in Humboldt County
No: 93-3552-9 - Expires May 28, 2012

- PERMIT NOS. 72190 and 72191 -
CULTURAL TABULATION CHART



SECTION	SUBDIVISION	TOWNSHIP	RANGE	CULTURE	ACREAGE
13	NW1/4 NW1/4	36N.	36E.	ALFALFA	29.60
13	NE1/4 NW1/4	36N.	36E.	ALFALFA	30.33
13	SE1/4 NW1/4	36N.	36E.	ALFALFA	29.66
13	SW1/4 NW1/4	36N.	36E.	ALFALFA	30.28
13	NW1/4 SW1/4	36N.	36E.	ALFALFA	29.86
13	NE1/4 SW1/4	36N.	36E.	ALFALFA	30.54
13	SE1/4 SW1/4	36N.	36E.	ALFALFA	29.64
13	SW1/4 SW1/4	36N.	36E.	ALFALFA	30.27
TOTAL:					240.18

LEGEND

- ◊ Indicates a found section corner, as noted.
- ◆ Indicates a found 1/4 section corner, as noted.

BASIS OF BEARINGS

Basis of Bearings was taken from the G.L.O. Survey Plat of T.38N., R.36E., M.D.B.&M. dated March 20, 1891.

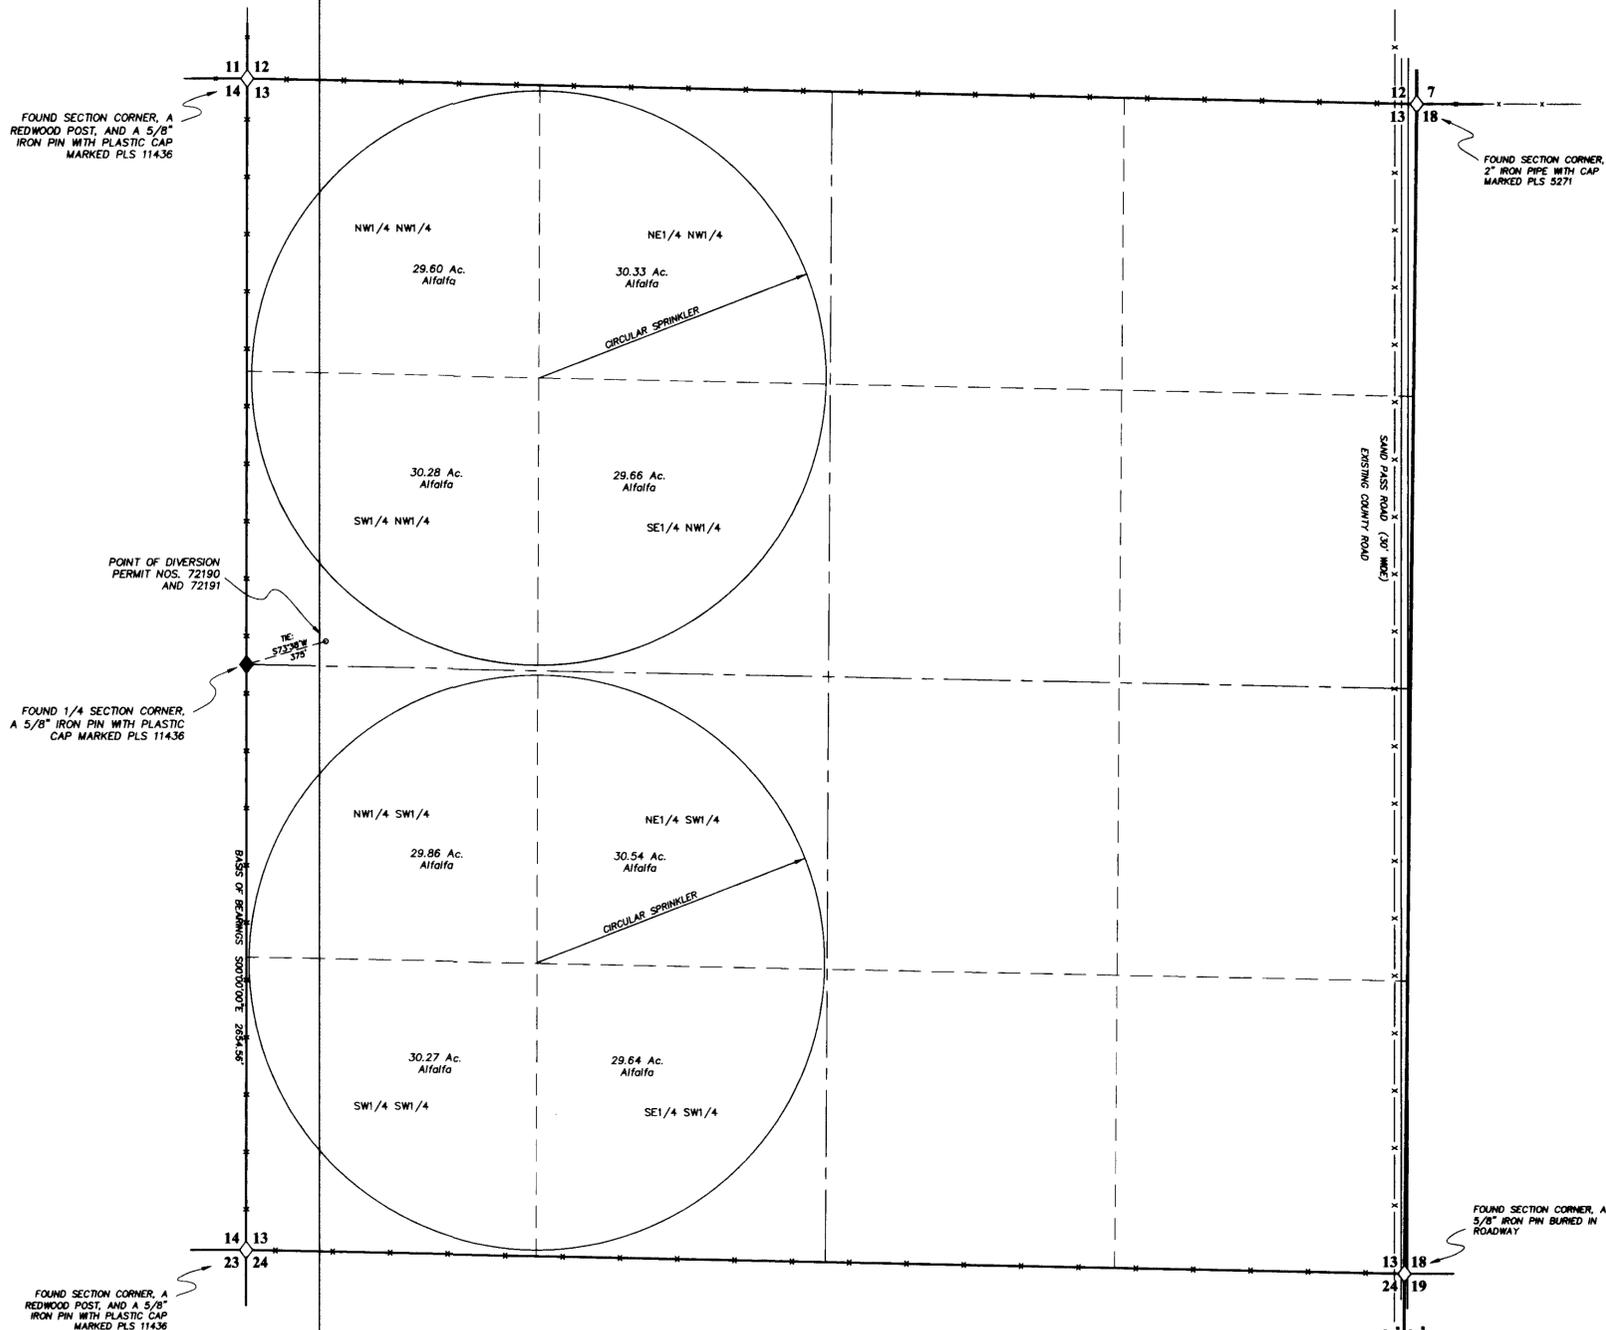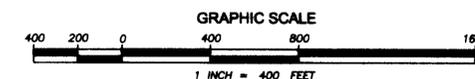

72190 CERTIFICATE NO. 18972 ISSUED 12-17-12

72191 CERTIFICATE NO. 18973 ISSUED 12-17-12

11/13/12 → K.E. → in the cultural table, the township and range should be T.38N., R.36E.

FILED
MAR 08 2012
STATE ENGINEER'S OFFICE

- Map To Accompany -
PROOF OF BENEFICIAL USE
UNDER PERMIT NUMBERS 72190 and 72191
- By -
FRANKLIN B. WADSWORTH and JOYCE C. WADSWORTH
- For -
IRRIGATION & DOMESTIC USE
FROM AN UNDERGROUND SOURCE IN HUMBOLDT COUNTY, NEVADA

DESERT MOUNTAIN SURVEYING
GPS • Land • Water Rights • Boundary
146 West Second Street, Winnemucca, NV 89445
Telephone 775-623-4414 • FAX 775-623-6521 • E-MAIL dms@winnemucca.net

72191 72190