

NW 1/4 OF SECTION 31, T.21 S., R.54E., M.D.M. NYE COUNTY, NEVADA

SURVEYOR'S CERTIFICATE:


STATE OF NEVADA }
 COUNTY OF NYE } SS

I, DAVID A. RICHARDS, BEING FIRST DULY SWORN, DEPOSE AND SAY THAT THIS MAP, CONSISTING OF 1 SHEET, NUMBERED SHEET 1 OF 1, HAS BEEN CORRECTLY DRAWN TO THE DESIGNATED SCALE FROM FIELD NOTES OF A SURVEY MADE BY ME, OR UNDER MY SUPERVISION AND DIRECTION, BETWEEN THE 3rd OF MARCH, 2013 AND THE 7th OF MARCH, 2013; THAT IT TRULY AND CORRECTLY REPRESENTS THE PROPOSED LOCATION AND EXTENT OF THE WORKS USE TO DIVERT WATER FROM UNDERGROUND, IN THE COUNTY OF NYE, STATE OF NEVADA, BY AGEE AND KAREN SPIDLE FOR IRRIGATION USE PURPOSES, THAT THE PROPOSED POINT OF DIVERSION, THE APPROXIMATE LOCATION AND SIZE OF THE DIVERTING CHANNEL OR OTHER WORKS OR STREAMS WHICH ARE CROSSED BY, OR CONNECTED WITH THE SAID WORKS, ARE FULLY AND CORRECTLY DESIGNATED THEREON.

David A. Richards
 DAVID A. RICHARDS, NEVADA PLS 10026
 WATER RIGHT SURVEYOR No. 1068



SUBSCRIBED AND SWORN TO BEFORE ME
 THIS 29th DAY OF August, 2013
Diana J. Medice
 NOTARY PUBLIC IN AND FOR Nye County, NV
 MY COMMISSION EXPIRES June 22, 2014

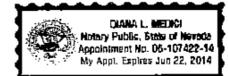


REFERENCE


- CAL-VISTA SUBDIVISION, DOC. # 17521 RECORDED FEB. 1, 1980 AT THE NYE COUNTY RECORDER OFFICE, NYE CO., NEVADA

BASIS OF BEARING

N00°09'30"E BEING THE WEST LINE OF N.W. 1/4 OF SECTION 31, T. 21 S., R. 54 E. M.D.M. NYE COUNTY, NEVADA AS PER CAL-VISTA SUBDIVISION, MAP DOC. No. 17521, RECORDED FEB. 1, 1980 AT THE NYE COUNTY RECORDER OFFICE, NYE COUNTY, NEVADA.

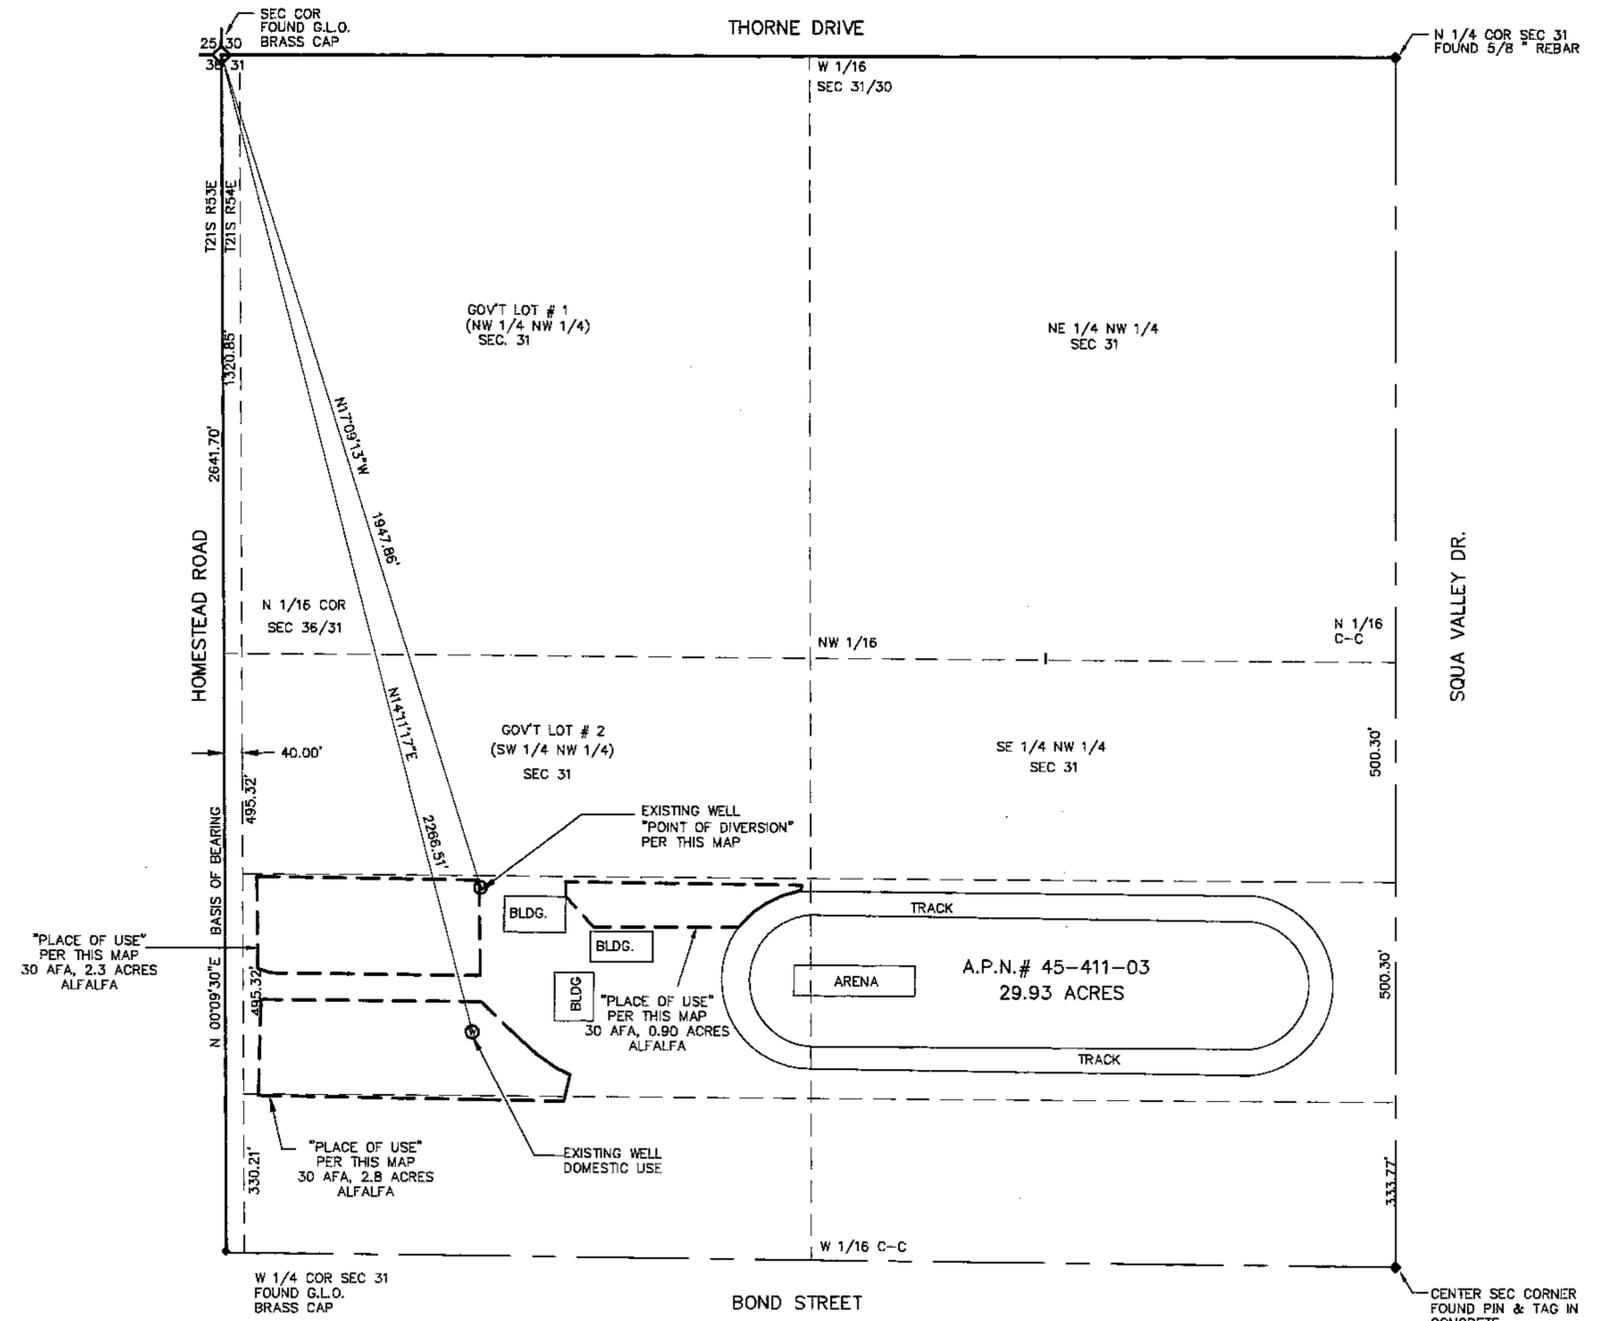

73581 PERMIT NO. 19793 FOUND 9-11-15

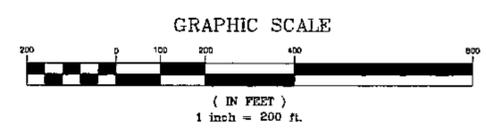

CIVILWISE SERVICES
 1191 W. BETTY AVE., PAHRUMP, NEV. 89060 (775) 751-1413

MAP TO ACCOMPANY
 PROOF OF BENEFICIAL USE
 UNDER PERMIT #73581 FOR IRRIGATION
 USE FROM UNDERGROUND IN NYE CO., NV
 PREPARED FOR
 AGEE AND KAREN SPIDLE

SCALE: 1" = 200'
 SHEET: 1 OF 1
 JOB NUMBER: 313-02

STATE ENGINEER USE:

73581

FILED
 JAN 24 2014
 STATE ENGINEER'S OFFICE

MAP TO ACCOMPANY PROOF OF BENEFICIAL USE UNDER PERMIT #73581 FOR IRRIGATION USE PURPOSES BY AGEE AND KAREN SPIDLE FROM "UNDERGROUND" IN NYE COUNTY, NEVADA