


STATE OF NEVADA }  
 COUNTY OF CLARK }


I, JASON PAUL HIGGINS, BEING FIRST DULY SWORN, DEPOSE AND SAY THAT THIS MAP, CONSISTING OF ONE SHEET, HAS BEEN CORRECTLY DRAWN TO THE DESIGNATED SCALE FROM FIELD NOTES OF A SURVEY MADE BY ME OR UNDER MY DIRECT SUPERVISION AND DIRECTION ON NOVEMBER 10, 2011, THAT IT TRULY AND CORRECTLY REPRESENTS THE EXISTING LOCATION AND EXTENT OF THE FIXED WORKS USED TO DIVERT WATER FROM AN UNDERGROUND SOURCE IN NYE COUNTY, NEVADA, BY ROGER D. GEHRING, THAT THE EXISTING POINT OF DIVERSION, THE MANNER OF USE AND THE LOCATION AND NAMES OF ALL OTHER WORKS OR STREAMS WHICH ARE CROSSED BY OR CONNECTED WITH THE SAID WORKS, ARE FULLY AND CORRECTLY DESIGNATED HEREON.

*Jason Paul Higgins*  
 STATE WATER RIGHT SURVEYOR NO. 1216, PROFESSIONAL LAND SURVEYOR NO. 13601

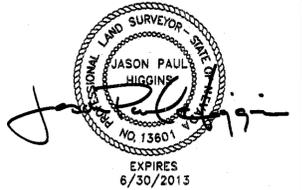

SUBSCRIBED AND SWORN TO BEFORE ME THIS 14<sup>th</sup> DAY OF NOV. 2011

*Paranfeet Mangat*  
 NOTARY PUBLIC IN AND FOR CLARK COUNTY, NEVADA  
 MY COMMISSION EXPIRES Sep 26 2013

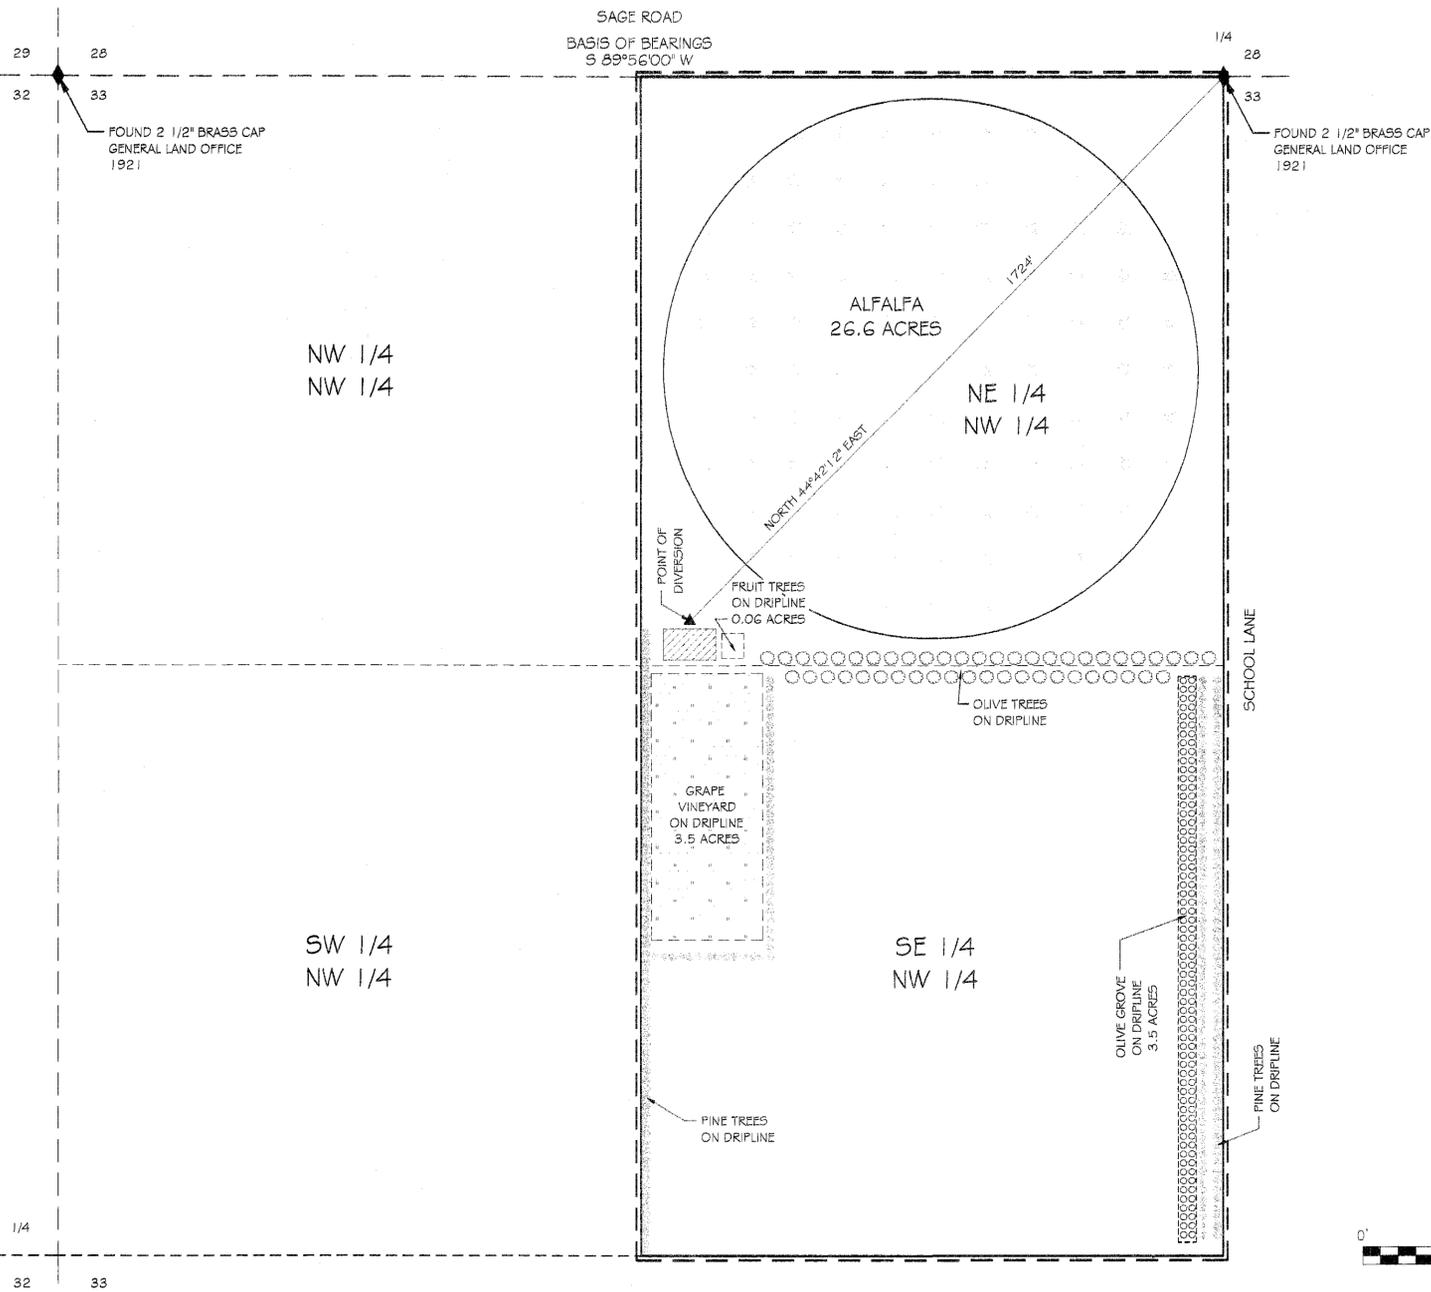


LEGEND

- SECTION LINE -----
- QUARTER SECTION LINE -----
- 1/16TH SECTION LINE -----
- PLACE OF USE -----
- DOMESTIC USE AREA
- GRAPE VINEYARD
- POINT OF DIVERSION

SECTION	SUBDIVISION	T.	R.	ACREAGE	CULTURAL	DATE OF CULTURAL
33	NE 1/4 NW 1/4	16 S	49 E	26.6	ALFALFA	
33	NE 1/4 NW 1/4	16 S	49 E	<del>0.06</del>	FRUIT TREES	
33	NE 1/4 NW 1/4	16 S	49 E	<del>0.55</del>	OLIVE TREES	
33	NE 1/4 NW 1/4	16 S	49 E	<del>0.04</del>	PINE TREES	
33	SE 1/4 NW 1/4	16 S	49 E	3.5	OLIVE GROVE	
33	SE 1/4 NW 1/4	16 S	49 E	3.5	VINEYARD	
33	SE 1/4 NW 1/4	16 S	49 E	<del>0.0</del>	OLIVE TREES	
33	SE 1/4 NW 1/4	16 S	49 E	<del>0.0</del>	PINE TREES	

NOTE: FRUIT, OLIVE, PINE TREES, OLIVE GROVE AND VINEYARD SHOWN IN TABLE ABOVE, ARE IRRIGATED BY DRIPLINE.

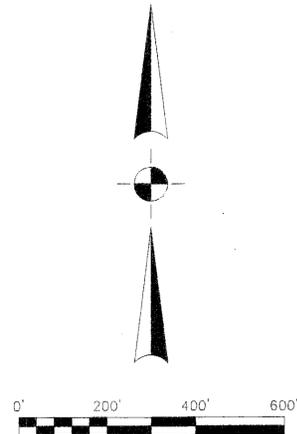

73596 CERTIFICATE NO. 18940 ISSUED 12-6-12

JP HIGGINS LAND SURVEYING, INC.  
 4510 W. MAULDING AVE. - LAS VEGAS, NV 89139  
 PHONE: (702)-813-9628 FAX: (702)-228-9872

STATE ENGINEERS USE



MAP TO ACCOMPANY AN APPLICATION TO PROVE BENEFICIAL USE FOR PERMIT NO. 73596 LYING IN THE NE 1/4, NW 1/4 AND THE SE 1/4 NW 1/4 SECTION 33, T. 16 S. R. 49 E., M.D.M. ROGER D. GEHRING FOR IRRIGATION & DOMESTIC USE FROM UNDERGROUND SOURCE IN AMARGOSA VALLEY, NYE COUNTY, NEVADA

BASIS OF BEARINGS  
 NORTH 89°56' EAST, BEING THE BEARING OF THE NORTH LINE OF THE NORTHWEST QUARTER SECTION 33, TOWNSHIP 16 SOUTH, RANGE 49 EAST, M.D.M., PER GENERAL LAND OFFICE SURVEY PLAT, DATED MAY 8, 1922.

86303 73596