


PORTION OF THE SW1/4 OF SECTION 8, T. 44N., R. 34E., M. D. B. & M.

FOUND NW CORNER OF SECTION 8,
AN IRON PIPE WITH A B. L. M.
BRASS CAP

FOUND N1/4 CORNER OF SECTION
8, AN IRON PIPE WITH A B. L. M.
BRASS CAP

T. 44N., R. 34E.
M. D. B. & M.

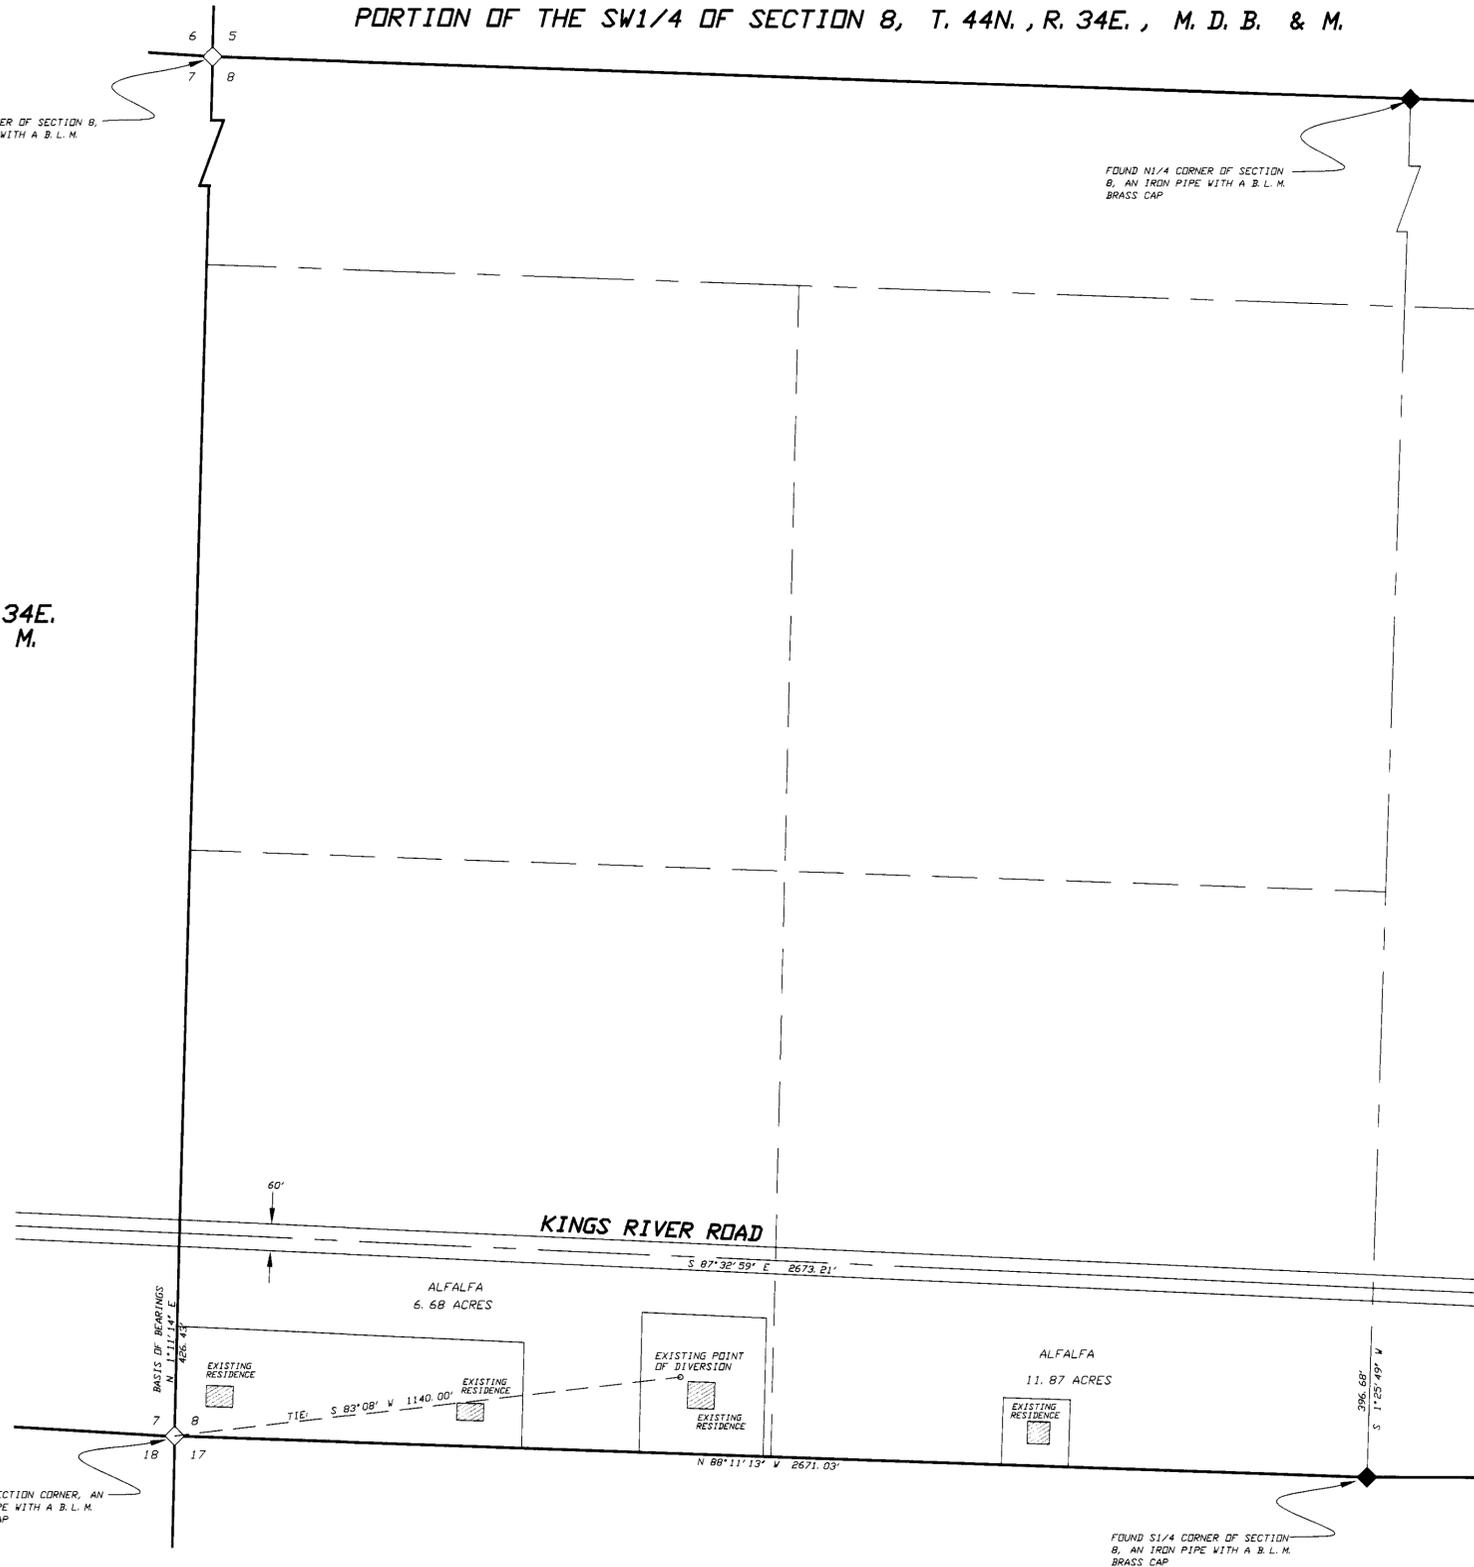

FOUND SECTION CORNER, AN
IRON PIPE WITH A B. L. M.
BRASS CAP

FOUND S1/4 CORNER OF SECTION
8, AN IRON PIPE WITH A B. L. M.
BRASS CAP

STATE OF NEVADA
COUNTY OF HUMBOLDT

I, JOHN H. MILTON III, being first duly sworn, depose and say that this map, consisting of one sheet, numbered from 1 to 1, inclusive, has been correctly drawn to the designated scale from field notes of a survey made by me, or under my supervision and direction, on the 18th day of July, 2011; that it truly and correctly represents the proposed location and extent of the works used to divert water from an underground source in Humboldt County, Nevada by LEONARD E. AND KRISTA R. LAWSON AND JARED T. AND APRIL E. SORENSEN for irrigation use under Permit Number 73918. That the point of diversion, the location, size the diverting channel or other conduit, location and description of all measuring devices, the location and extent of lands owned or controlled by the applicant upon which water applied for under Permit Number 73918 is used, together with the area and kind of culture in each 40-acre subdivision, and the location and names of all other works or streams which are crossed by or connected with said works are fully and correctly designated thereon.




State Water Right Surveyor No. 573

Subscribed and sworn to before me this 15th
day of August, 2011.

Doris A. Twichell

DORIS A. TWICHELL
Notary Public in and for Humboldt County,
State of Nevada.
My commission expires on: May 28th, 2013.

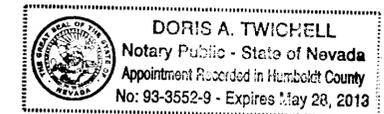

CULTURAL TABULATION CHART
PERMIT NUMBER 73918

SECTION	SUBDIVISION	TOWNSHIP	RANGE	CULTURE	ACREAGE
8	SW1/4 SW1/4	44N.	34E.	ALFALFA	6.68
8	SE1/4 SW1/4	44N.	34E.	ALFALFA	11.87
TOTAL:					18.55

NOTES:


Basis of Bearings was taken from Parcel Map prepared for Leonard E. & Krista R. Lawson & Jared T. & April E. Sorensen which was recorded on October 23rd, 2006 as Document Number 2006-7135 in the Office of the Humboldt County Recorder.

SCALE 1" = 200'



73918 CERTIFICATE NO. 18512 ISSUED 12-23-11

STATE ENGINEER'S USE

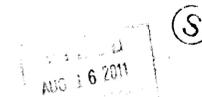

Desert Mountain Surveying
Land and Water Right Surveyors
146 West Second Street
WINNEMUCCA, NEVADA 89445 (775) 623-4414

AMENDED MAP TO ACCOMPANY PROOF OF
BENEFICIAL USE UNDER PERMIT NO. 73918

BY LEONARD E. AND KRISTA R. LAWSON
AND JARED T. AND APRIL E. SORENSEN

FROM AN UNDERGROUND SOURCE
FOR IRRIGATION USE
IN HUMBOLDT COUNTY, NEVADA