

State of Colorado)
) ss.
 County of Mesa)

I, William T Cohan, being first duly sworn, depose and say that this map, consisting of one sheet, has been correctly drawn, to the designated scale from field notes of surveys made by me between February 24, 2006 and February 25, 2006 and an inspection made by me on June 12, 2009 and that it truly and correctly represents the location and extent of the works used to divert water from underground sources, in Lander County, Nevada by Baker Hughes Oilfield Operations Inc., dba Baker Hughes Drilling Fluids, for mining and milling purposes. That the point of diversion and return, the location of the mines and mill, the approximate size of the diverting conduit, and the location and names of all other works or streams which are crossed or connected with said works are truly and correctly designated hereon.

W T Cohan



State Water Rights Surveyor No. 868
 My Seal Expires December 31, 2010

Subscribed and sworn to before me

this 13th day of November, 2009

[Signature]
 Notary Public in and for Mesa County, Colorado


My Commission Expires 02-01-2010

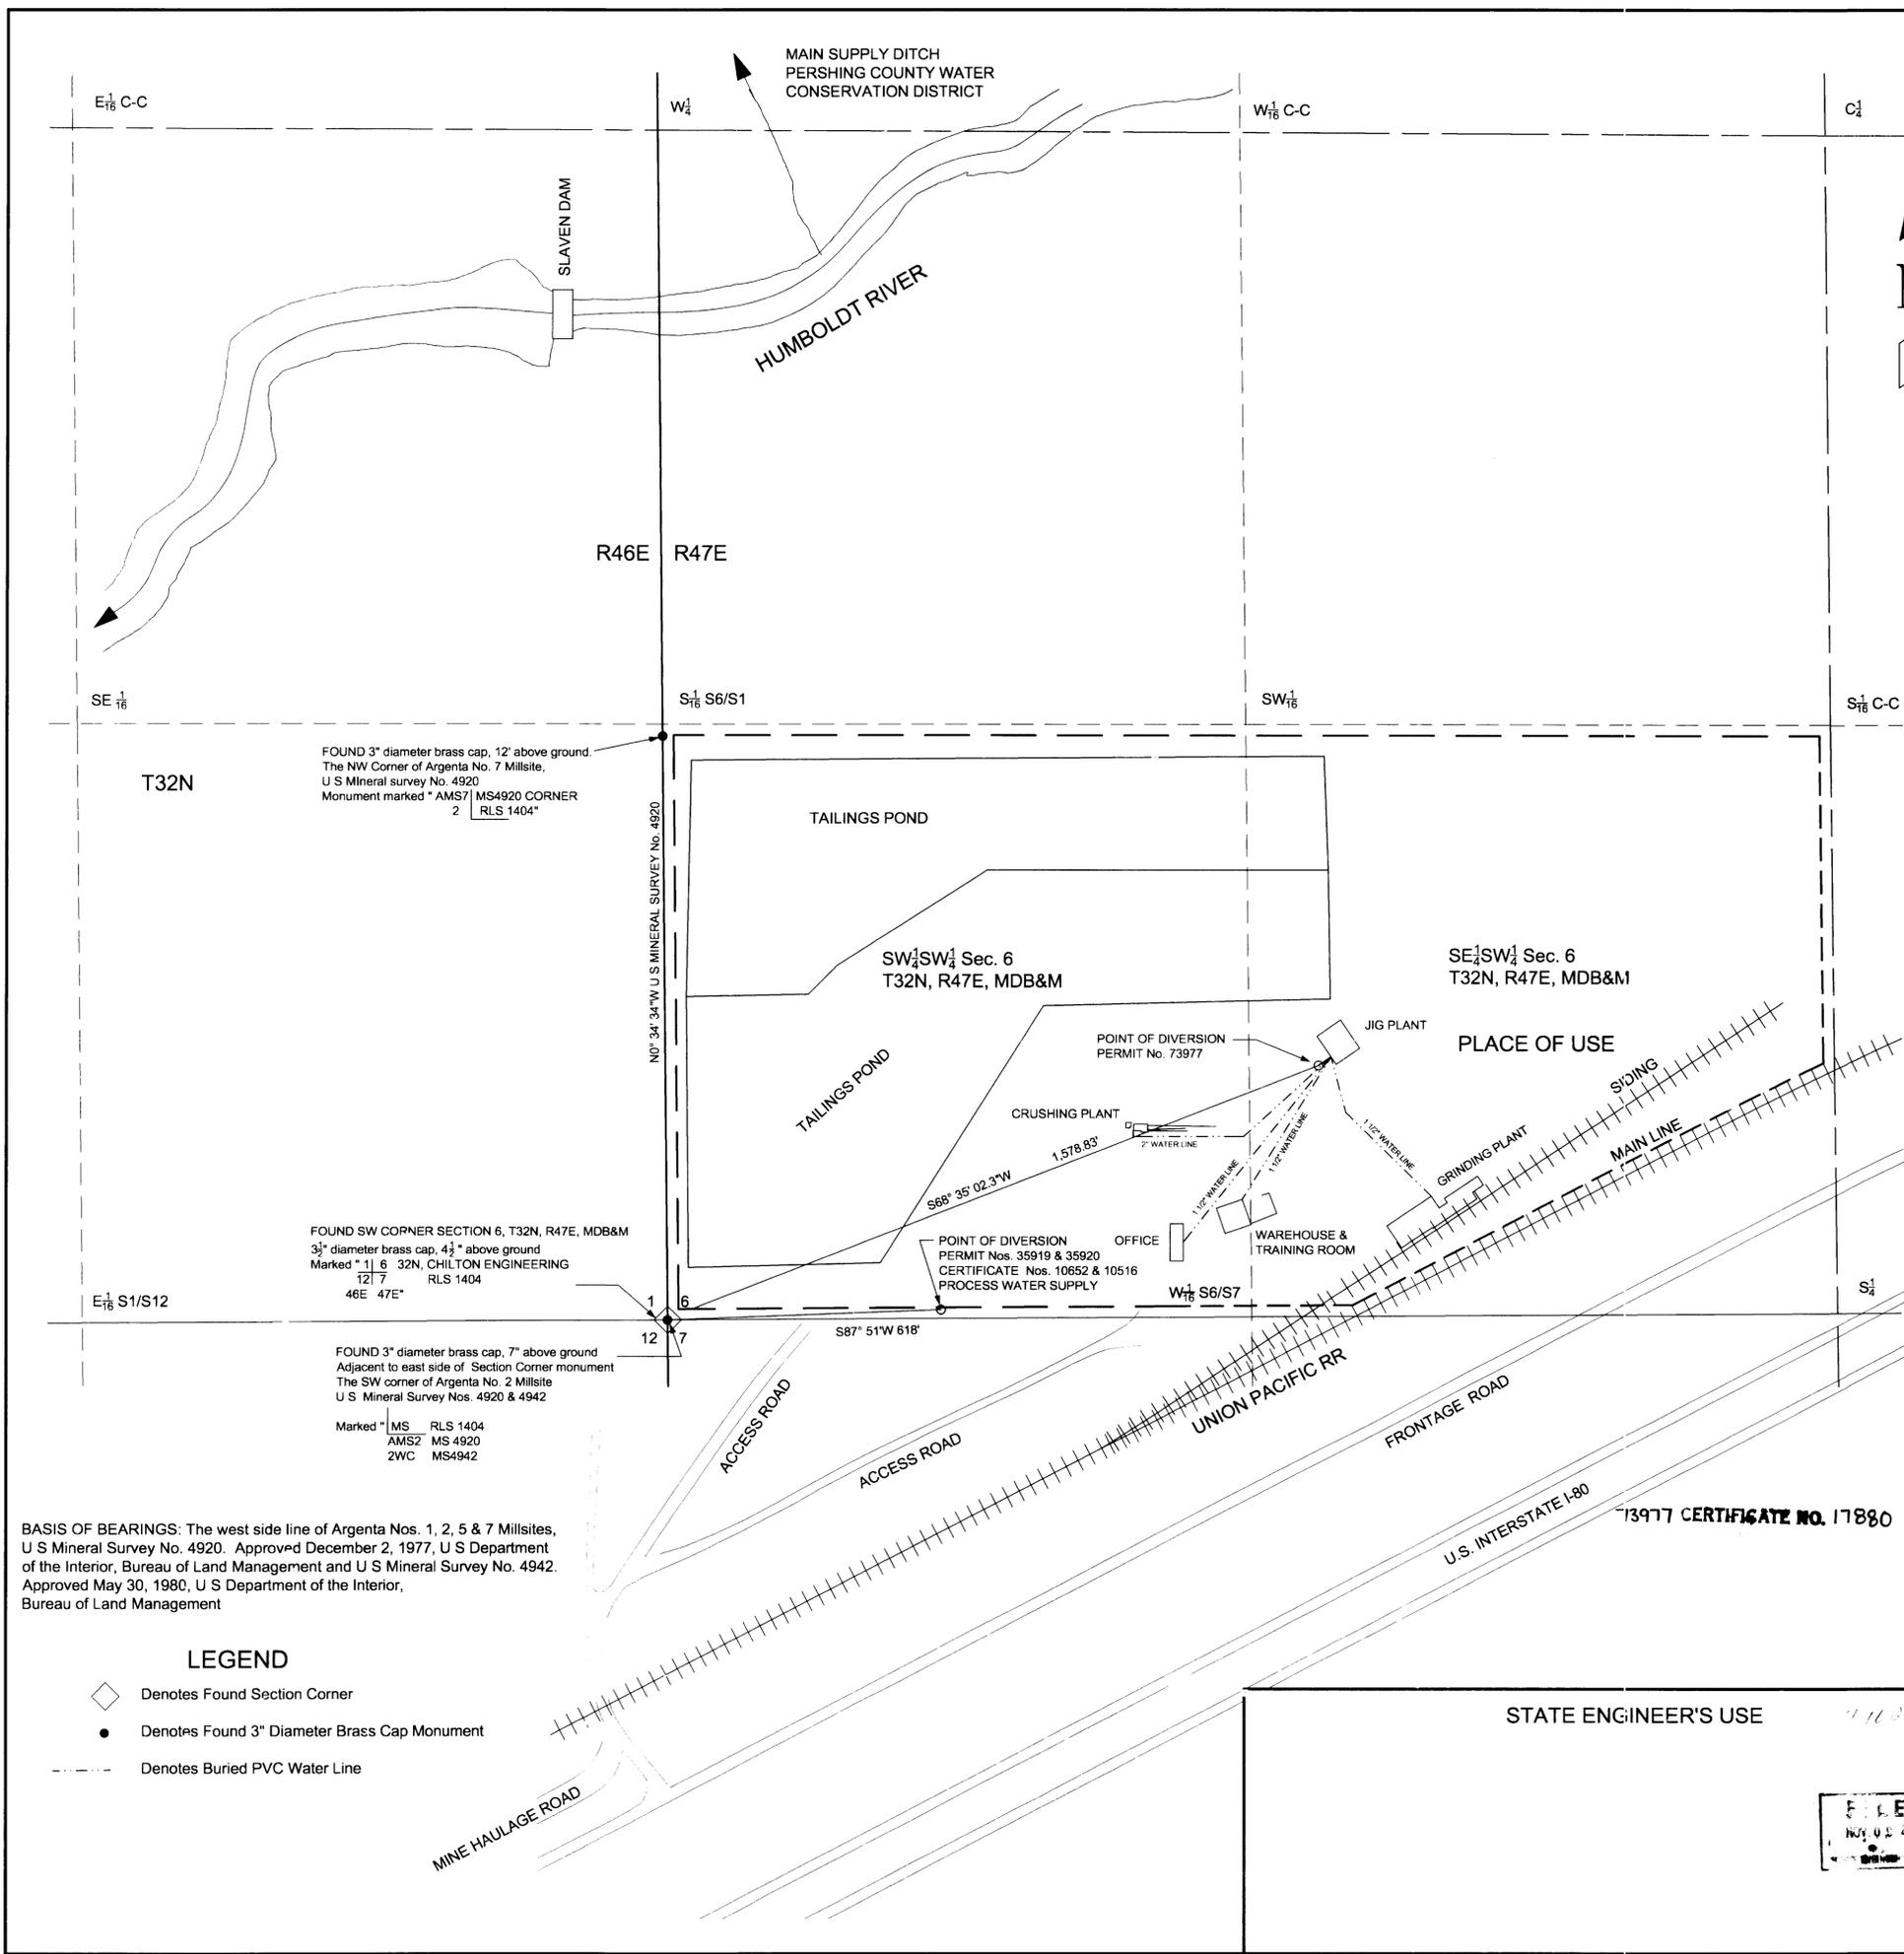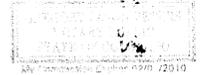

BASIS OF BEARINGS: The west side line of Argenta Nos. 1, 2, 5 & 7 Millsites, U S Mineral Survey No. 4920. Approved December 2, 1977, U S Department of the Interior, Bureau of Land Management and U S Mineral Survey No. 4942. Approved May 30, 1980, U S Department of the Interior, Bureau of Land Management

- LEGEND**
- ◊ Denotes Found Section Corner
 - Denotes Found 3" Diameter Brass Cap Monument
 - Denotes Buried PVC Water Line

Prepared by W T Cohan & Associates, Inc.
 Grand Junction, Colorado 81503
 (970) 254-0128
 November 11, 2009

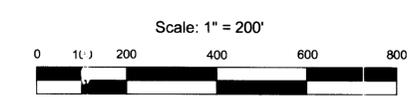

STATE ENGINEER'S USE



Map to Accompany Proof of Beneficial Use Under Application No. 73977 For Mining & Milling Uses By Baker Hughes Oilfield Operations, Inc. dba Baker Hughes Drilling Fluids From Underground Sources In Lander County, Nevada