

PORTIONS OF TRACTS 46 AND 48C TOWNSHIP 16 SOUTH, RANGE 56 EAST, M.D.M., CLARK COUNTY, NEVADA.

STATE OF NEVADA }
COUNTY OF WASHOE } SS

I, George G. Lindesmith, being first duly sworn, depose and say that this map, consisting of one sheet, has been correctly drawn to the designated scale from field notes of a survey made by me, or under my supervision and direction, on December 18, 2009; that it truly and correctly represents the proposed location and extent of works used to divert water from an unnamed spring under Permit No. 74126 for irrigation purposes and an underground source under Permit No. 74127 for irrigation and domestic purposes in Clark County, Nevada, by JAMES E FISHER, JR. That the points of diversion and the location and extent of lands owned or controlled by the applicant upon which water applied for under said Permits are used, together with the area and kind of culture in each 40-acre subdivision are fully and correctly designated thereon.



George G. Lindesmith
State Water-Right Surveyor No. 104


Subscribed and sworn to before me on this 26th day of January, 2010.

Rae Ann Loving
Notary Public





REFERENCES

- USGLO plat and notes for Township 16 South, Range 56 East, M.D.M., approved February 7, 1920.
- Parcel Map No. 1196780, File No. 31, Page 53 Official Records, Clark County, Nevada.
- Record of Survey No. 00902, File No. 083, Page 004 Official Records, Clark County, Nevada.
- Parcel Map No. 389766, File No. 2, Page 77 Official Records, Clark County, Nevada.
- Clark County Assessor's Book 059; Pages 09-3, 09-4 and 16-1.

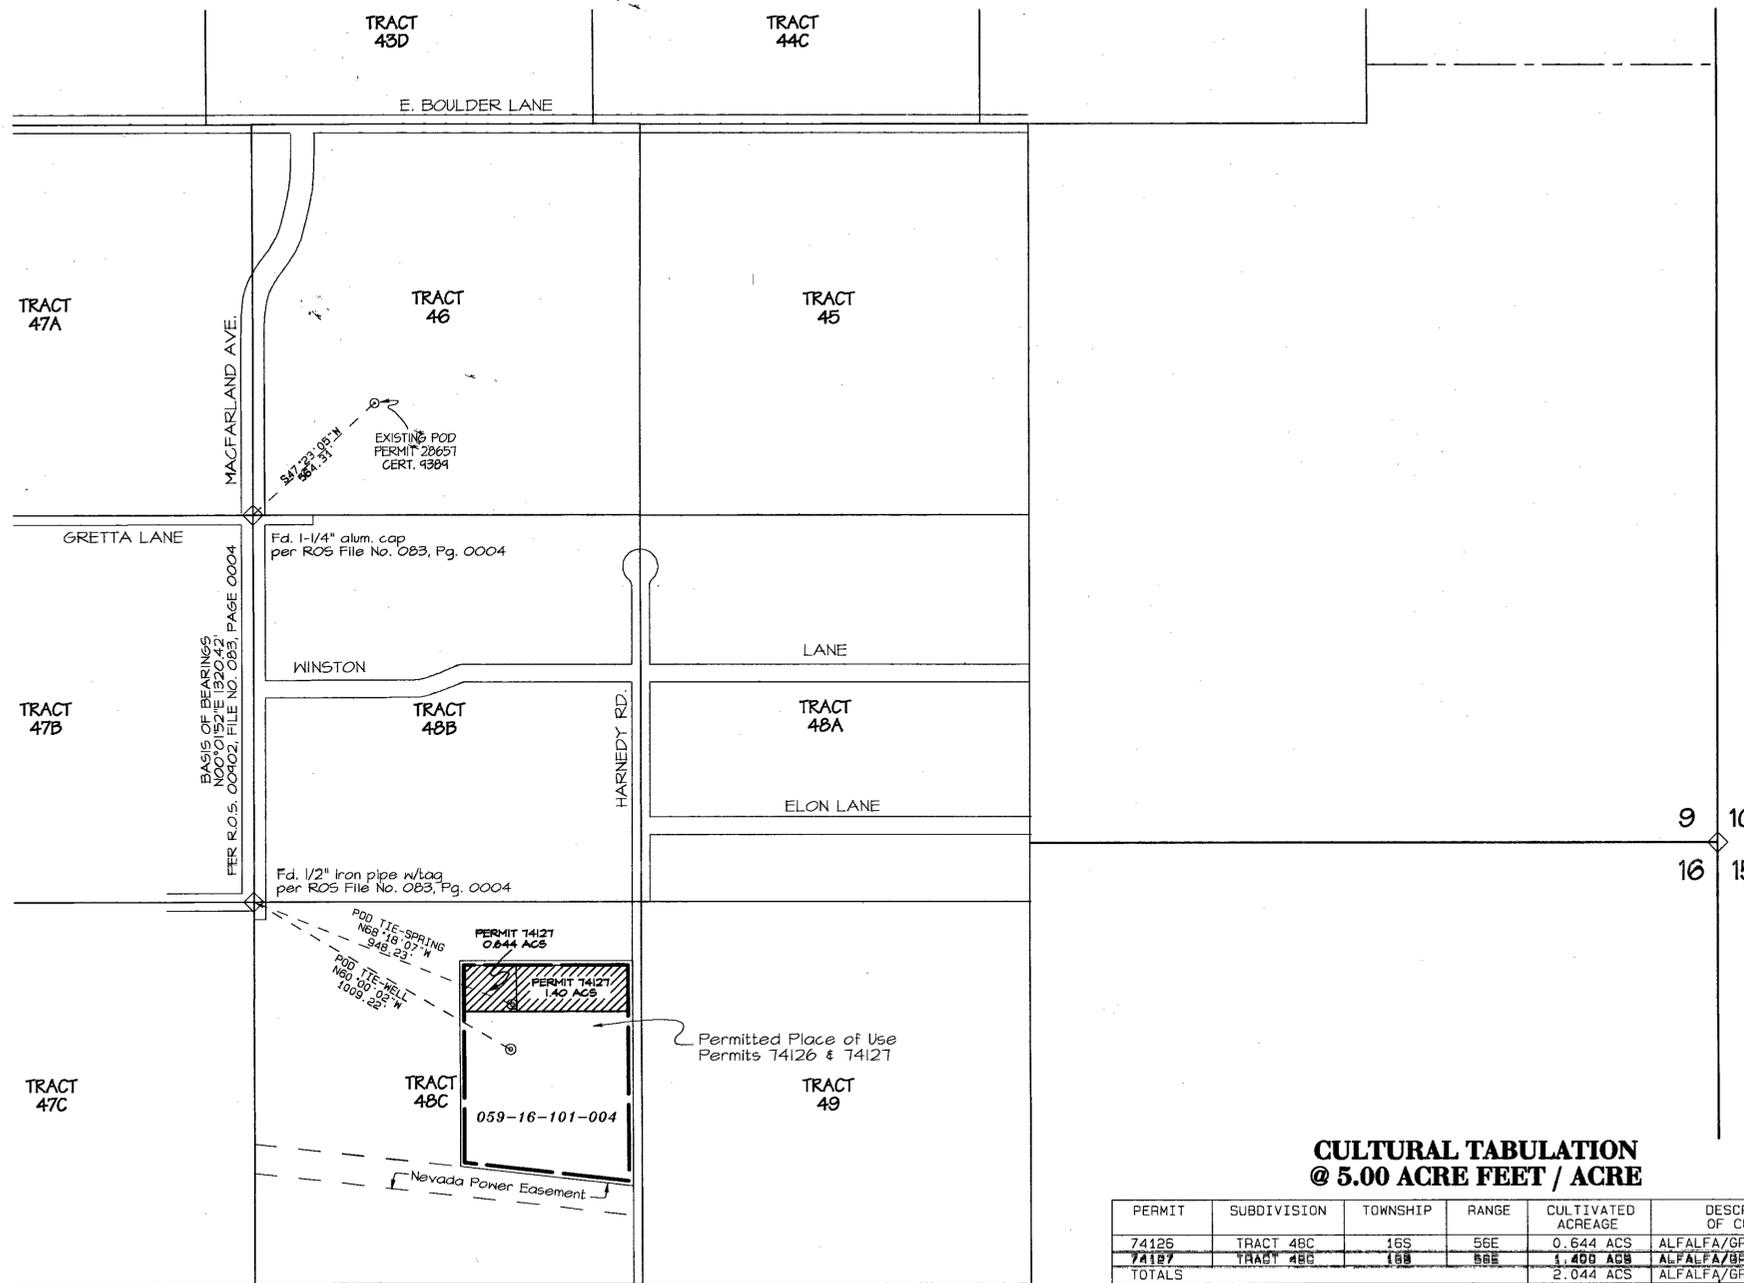

9 10
16 15

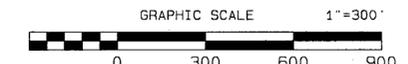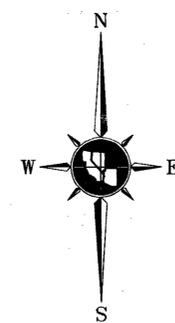

CULTURAL TABULATION @ 5.00 ACRE FEET / ACRE

PERMIT	SUBDIVISION	TOWNSHIP	RANGE	CULTIVATED ACREAGE	DESCRIPTION OF CULTURE
74126	TRACT 48C	16S	56E	0.644 ACS	ALFALFA/GRASS PASTURE
74127	TRACT 48B	16S	56E	1.400 ACS	ALFALFA/GRASS PASTURE
TOTALS				2.044 ACS	ALFALFA/GRASS PASTURE

74126 PERMIT NO. 1904 ISSUED 3-7-11
74127 PERMIT NO. 1905 ISSUED 3-7-11

LEGEND

- IMPROVED ROAD
- PERMITTED PLACE OF USE
- PARCEL LINE
- 16TH LINE
- QUARTER SECTION LINE
- EXISTING PLSS CORNER (AS DESCRIBED)
- AREAS IRRIGATED UNDER PERMITS 74126 & 74127
- SECTION LINE
- TRACT LINE
- POINT OF DIVERSION TIE
- POINT OF DIVERSION
- CLARK COUNTY ASSESSORS PARCEL NO. 059-09-301-015

STATE ENGINEER'S USE



TRI STATE SURVEYING, LTD
1925 E. PRATER WAY
SPARKS, NEVADA 89434
(775) 358-9491 * FAX: (775) 358-3664
JOB 05619.01.RM DDM

MAP TO ACCOMPANY PROOF OF BENEFICIAL USE
UNDER PERMIT NO. 74126
FOR IRRIGATION PURPOSES
FROM AN UNNAMED SPRING AND
PERMIT NO. 74127
FOR IRRIGATION AND DOMESTIC PURPOSES
FROM AN UNDERGROUND SOURCE
BY

JAMES E FISHER, JR.
IN CLARK COUNTY, NEVADA