

Cultural Map Tabulation


SECTION	SUBDIV.	TOWNSHIP	RANGE	CULTIVATED ACREAGE	DESCRIPTION OF CULTURE	DATE OF 1ST CULTURE
8	SE1/4NE1/4	16 N.	20 E.	1.414 ACRES	PASTURE GRASS	JULY 2010



212 ELKS POINT ROAD, STE. 443
P.O. BOX 11796
ZEPHYR COVE, NEVADA 89448
PHONE: 775-988-7500

340 N. MINNESOTA STREET
CARSON CITY, NEVADA 89703
PHONE: 775-883-1600 FAX: 775-883-1656
WEB SITE: www.rc-nv.com

ENGINEERING · PLANNING · RESOURCE MANAGEMENT
RESOURCE CONCEPTS, INC.

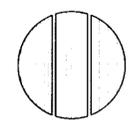


JOB NO.	05-291.1
DATE	12/5/12
DRAWN	TLR/FB
CHECKED	SLC
REVISED	

STATE OF NEVADA
CARSON CITY } **S.S.**

I, TIMOTHY L. RUSSELL, BEING FIRST DULY SWORN, DEPOSE AND SAY THAT THIS MAP, CONSISTING OF ONE SHEET, NUMBERED 1 OF 1 INCLUSIVE, HAS BEEN CORRECTLY DRAWN TO THE DESIGNATED SCALE FROM FIELD NOTES OF SURVEYS MADE BY ME, OR UNDER MY SUPERVISION AND DIRECTION, BETWEEN MARCH 5TH, 2006 AND NOVEMBER 14TH, 2012 AND FROM RECORDS FILED IN THE OFFICE OF THE STATE ENGINEER; THAT IT TRULY AND CORRECTLY REPRESENTS THE PROPOSED LOCATION AND EXTENT OF THE WORKS USED TO DIVERT WATER FROM AN UNDERGROUND SOURCE IN WASHOE COUNTY, NEVADA BY JOHN V. HANSON, TRUSTEE OF JOHN V. HANSON TRUST, DATED MAY 29th, 2003 FOR IRRIGATION PURPOSES UNDER PERMIT 74172. THAT THE POINT OF DIVERSION, THE LOCATION, SIZE OF THE DIVERTING CHANNEL OR OTHER CONDUIT, LOCATION, AND DESCRIPTION OF ALL MEASURING DEVICES, THE LOCATION AND EXTENT OF LANDS OWNED OR CONTROLLED BY THE APPLICANT UPON WHICH WATER APPLIED FOR UNDER PERMIT NO. 74172 IS USED, TOGETHER WITH THE AREA AND KIND OF CULTURE IN EACH 40-ACRE SUBDIVISION, AND THE LOCATION AND NAMES OF ALL OTHER WORKS OR STREAMS WHICH ARE CROSSED BY OR CONNECTED WITH SAID WORKS ARE FULLY AND CORRECTLY DESIGNATED THEREON.

Timothy Russell
STATE WATER/RIGHT SURVEYOR NO. 1269

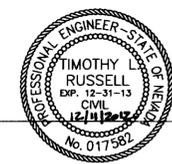



SUBSCRIBED AND SWORN TO BEFORE ME ON THIS 11th DAY OF DECEMBER, 2012.
BY TIMOTHY L. RUSSELL

Shawnee L. Clayson
NOTARY PUBLIC IN AND FOR LYON COUNTY
MY COMMISSION EXPIRES: JANUARY 11, 2014



BASIS OF BEARING:
THE EAST LINE OF THE NE 1/16 OF SECTION 8, T. 16N., R. 20E., M.D.M. (N.00°25'04"E.)
PER FOUND MONUMENTS AS SHOWN.

- LEGEND:**
- PLACE OF USE
 - FLOW LINE
 - ▨ AREA OF IRRIGATION - PASTURE GRASS
 - PARCEL BOUNDARY LINE

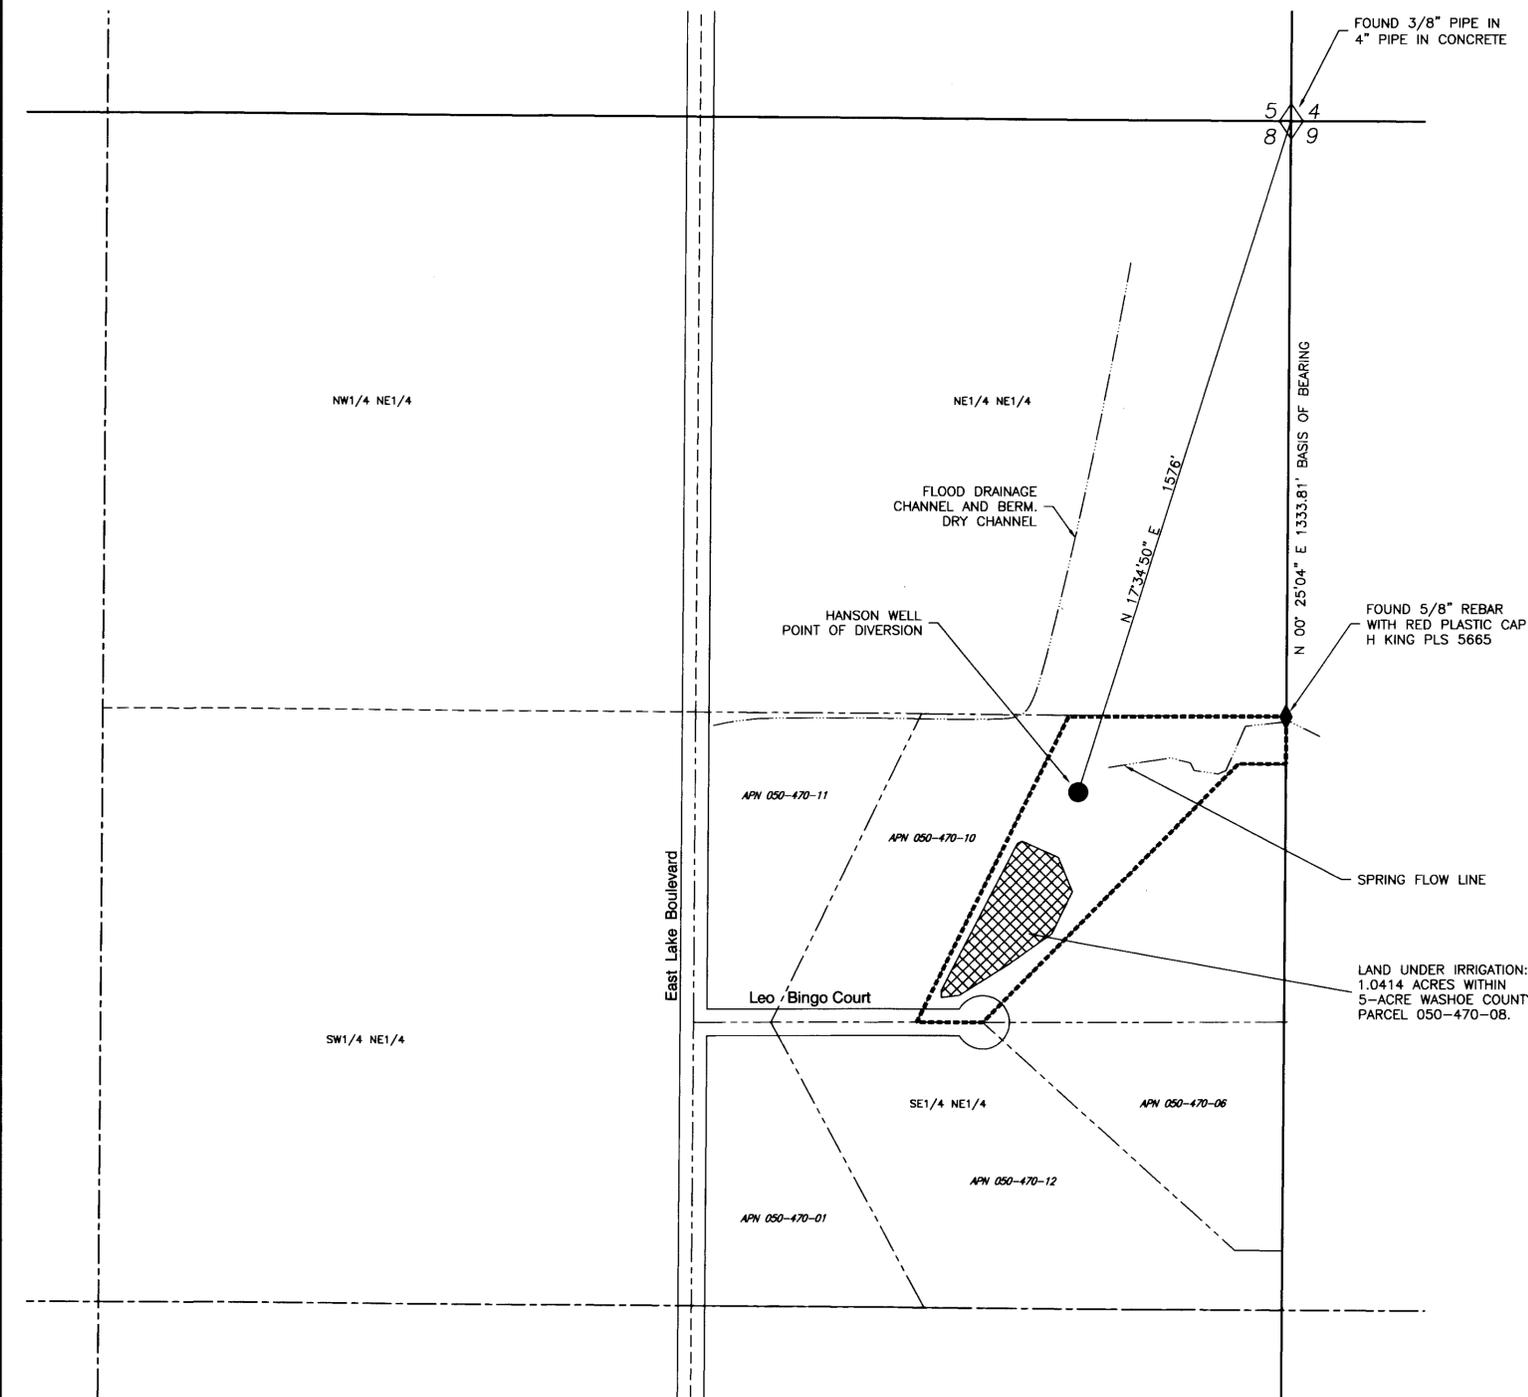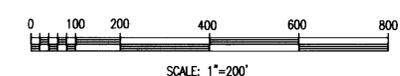

POINT OF DIVERSION AND PLACE OF USE
WITHIN THE SE1/4 NE1/4 OF SECTION 8, T.16N., R. 20E., M.D.M.

74172 CERTIFICATE NO. 19013 ISSUED 2-22-13

STATE ENGINEER'S USE

12/13/12. Cultural Table should read "1.0414" instead of "1.414" - M. Man

FILED
DEC 12 2012
STATE ENGINEER'S OFFICE

STATE ENGINEERS OFFICE
2012 DEC 12 AM 10:10
RECEIVED

MAP
TO ACCOMPANY PROOF OF BENEFICIAL USE
UNDER PERMIT 74172

BY
John V. Hanson, Trustee of John V. Hanson Trust, dated May 29th, 2003

FOR IRRIGATION USE
FROM AN UNDERGROUND SOURCE
IN WASHOE COUNTY, NEVADA