


PORTION OF THE SW1/4 OF SECTION 26, T. 36N., R. 37E., M. D. B. & M.

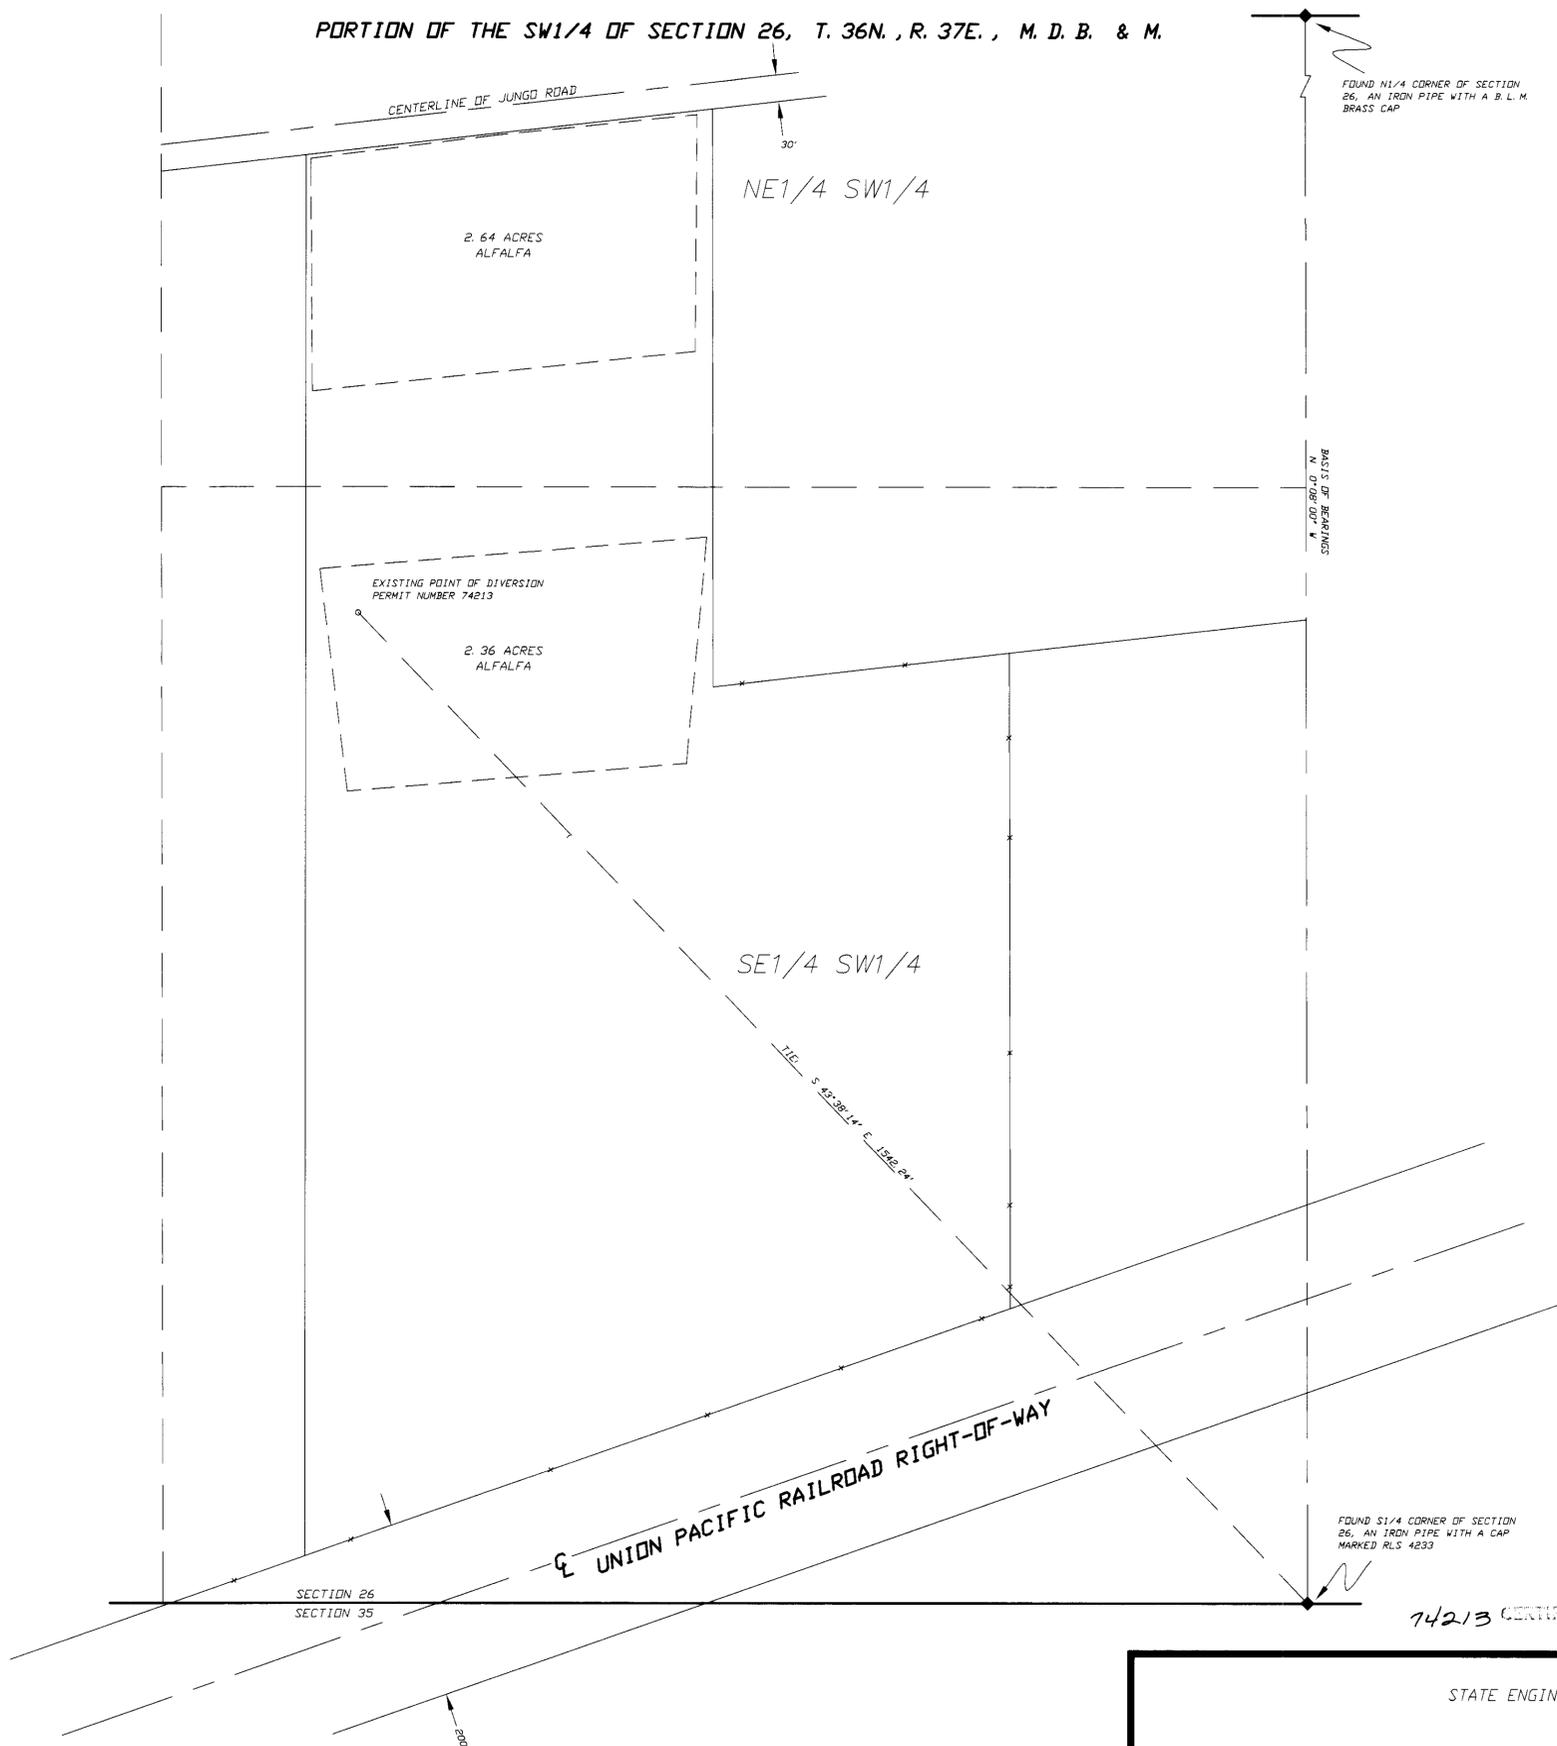

FOUND N1/4 CORNER OF SECTION 26, AN IRON PIPE WITH A B.L.M. BRASS CAP

BASIS OF BEARINGS TAKEN FROM RECORD OF SURVEY

FOUND S1/4 CORNER OF SECTION 26, AN IRON PIPE WITH A CAP MARKED RLS 4233

T. 36N., R. 37E.  
M. D. B. & M.

STATE OF NEVADA  
COUNTY OF HUMBOLDT


I, JOHN H. MILTON III, being first duly sworn, depose and say that this map, consisting of one sheet, numbered from 1 to 1, inclusive, has been correctly drawn to the designated scale from field notes of a survey made by me on the 15th day of June 2010; that it truly and correctly represents the proposed location and extent of the works used to divert water from underground in Humboldt County, Nevada by DONALD AND ANN DARLEENE JONES FAMILY TRUST for irrigation and domestic purposes under Permit Number 74213. That all other works or streams which are crossed or connected with said works, and the boundary, area and kind of culture of lands irrigated, are correctly shown and designated hereon.



State Water Right Surveyor No. 573

Subscribed and sworn to before me this 21<sup>st</sup> day of August, 2010.

*Doris A. Twichell*  
DORIS A. TWICHELL  
Notary Public in and for Humboldt County, State of Nevada.  
My commission expires on: May 28th, 2013.

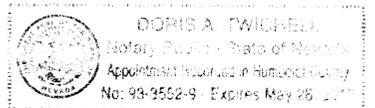

CULTURAL TABULATION CHART  
PERMIT NUMBER 74213

SECTION	SUBDIVISION	TOWNSHIP	RANGE	CULTURE	ACREAGE
26	SE1/4 SW1/4	36N.	37E.	ALFALFA	2.36
26	NE1/4 SW1/4	36N.	37E.	ALFALFA	2.64
TOTAL:					5.00

NOTES:


Basis of Bearings was taken from Record Of Survey prepared for T. G. and Doris Sheppard which was recorded on February 7th, 1977 in the Office of the Humboldt County Recorder. The line between the N1/4 corner of Section 26 and the S1/4 corner of said Section 26 is S 0°08'E.

SCALE 1" = 100'



74213 CERTIFICATE NO. 18209 ISSUED 9-20-11

STATE ENGINEER'S USE

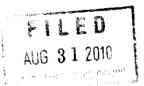

Desert Mountain Surveying  
Land and Water Right Surveyors  
146 West Second Street  
WINNEMUCCA, NEVADA 89445 (775) 623-4414

MAP TO ACCOMPANY PROOF OF  
BENEFICIAL USE UNDER  
PERMIT NUMBER 74213

BY DONALD AND ANN DARLENE  
JONES FAMILY TRUST  
FROM AN UNDERGROUND SOURCE  
FOR IRRIGATION & DOMESTIC USE  
IN HUMBOLDT COUNTY, NEVADA