

SECTION 33, T. 36N., R. 37E., M. D. B. & M.

STATE OF NEVADA  
COUNTY OF HUMBOLDT

I, JOHN H. MILTON III, being first duly sworn, depose and say that this map, consisting of one sheet, numbered from 1 to 1, inclusive, has been correctly drawn to the designated scale from field notes of a survey made by me, or under my supervision and direction, on the 20th day of December, 2010; that it truly and correctly represents the proposed location and extent of the works used to divert water from an underground source in Humboldt County, Nevada by PAUL & JO ANN MILLER for irrigation purposes under Permit Number 74608 and 76927. That the point of diversion, the location, size the diverting channel or other conduit, location and description of all measuring devices, the location and extent of lands owned or controlled by the applicant upon which water applied for under Permit Number 74608 and 76927 is used, together with the area and kind of culture in each 40-acre subdivision, and the location and names of all other works or streams which are crossed by or connected with said works are fully and correctly designated thereon.



State Water Right Surveyor No. 573

Subscribed and sworn to before me this 10th day of January, 2011.

*Doris A. Twichell*  
DORIS A. TWICHELL  
Notary Public in and for Humboldt County,  
State of Nevada.  
My commission expires on: May 28th, 2013.

CULTURAL TABULATION CHART  
PERMIT NUMBER 74608 AND 76927

SECTION	SUBDIVISION	TOWNSHIP	RANGE	CULTURE	ACREAGE
33	NW1/4 SW1/4	36N.	37E.	ALFALFA	9.35
33	NE1/4 SW1/4	36N.	37E.	ALFALFA	15.31
33	NE1/4 NW1/4	36N.	37E.	ALFALFA	38.51
33	NW1/4 NW1/4	36N.	37E.	ALFALFA	31.20
33	SE1/4 NW1/4	36N.	37E.	ALFALFA	40.25
33	SW1/4 NW1/4	36N.	37E.	ALFALFA	38.63
33	NW1/4 NE1/4	36N.	37E.	ALFALFA	8.85
33	SW1/4 NE1/4	36N.	37E.	ALFALFA	16.06
33	NW1/4 SE1/4	36N.	37E.	ALFALFA	0.84
TOTAL:					199.00

NOTES:


Basis of Bearings was taken from Parcel Map prepared for Marilyn and Jack Warr, Document Number 1999-5652, which was recorded on January 30th, 2006 in the Office of the Humboldt County Recorder.

- △ ◇ Indicates a found section corner, an iron pipe with a B. L. M. brass cap, unless otherwise noted.
- ◆ Indicates a found 1/4 section corner, an iron pipe with a B. L. M. brass cap, unless otherwise noted.

SCALE 1" = 300'



T. 36N., R. 37E.  
M. D. B. & M.

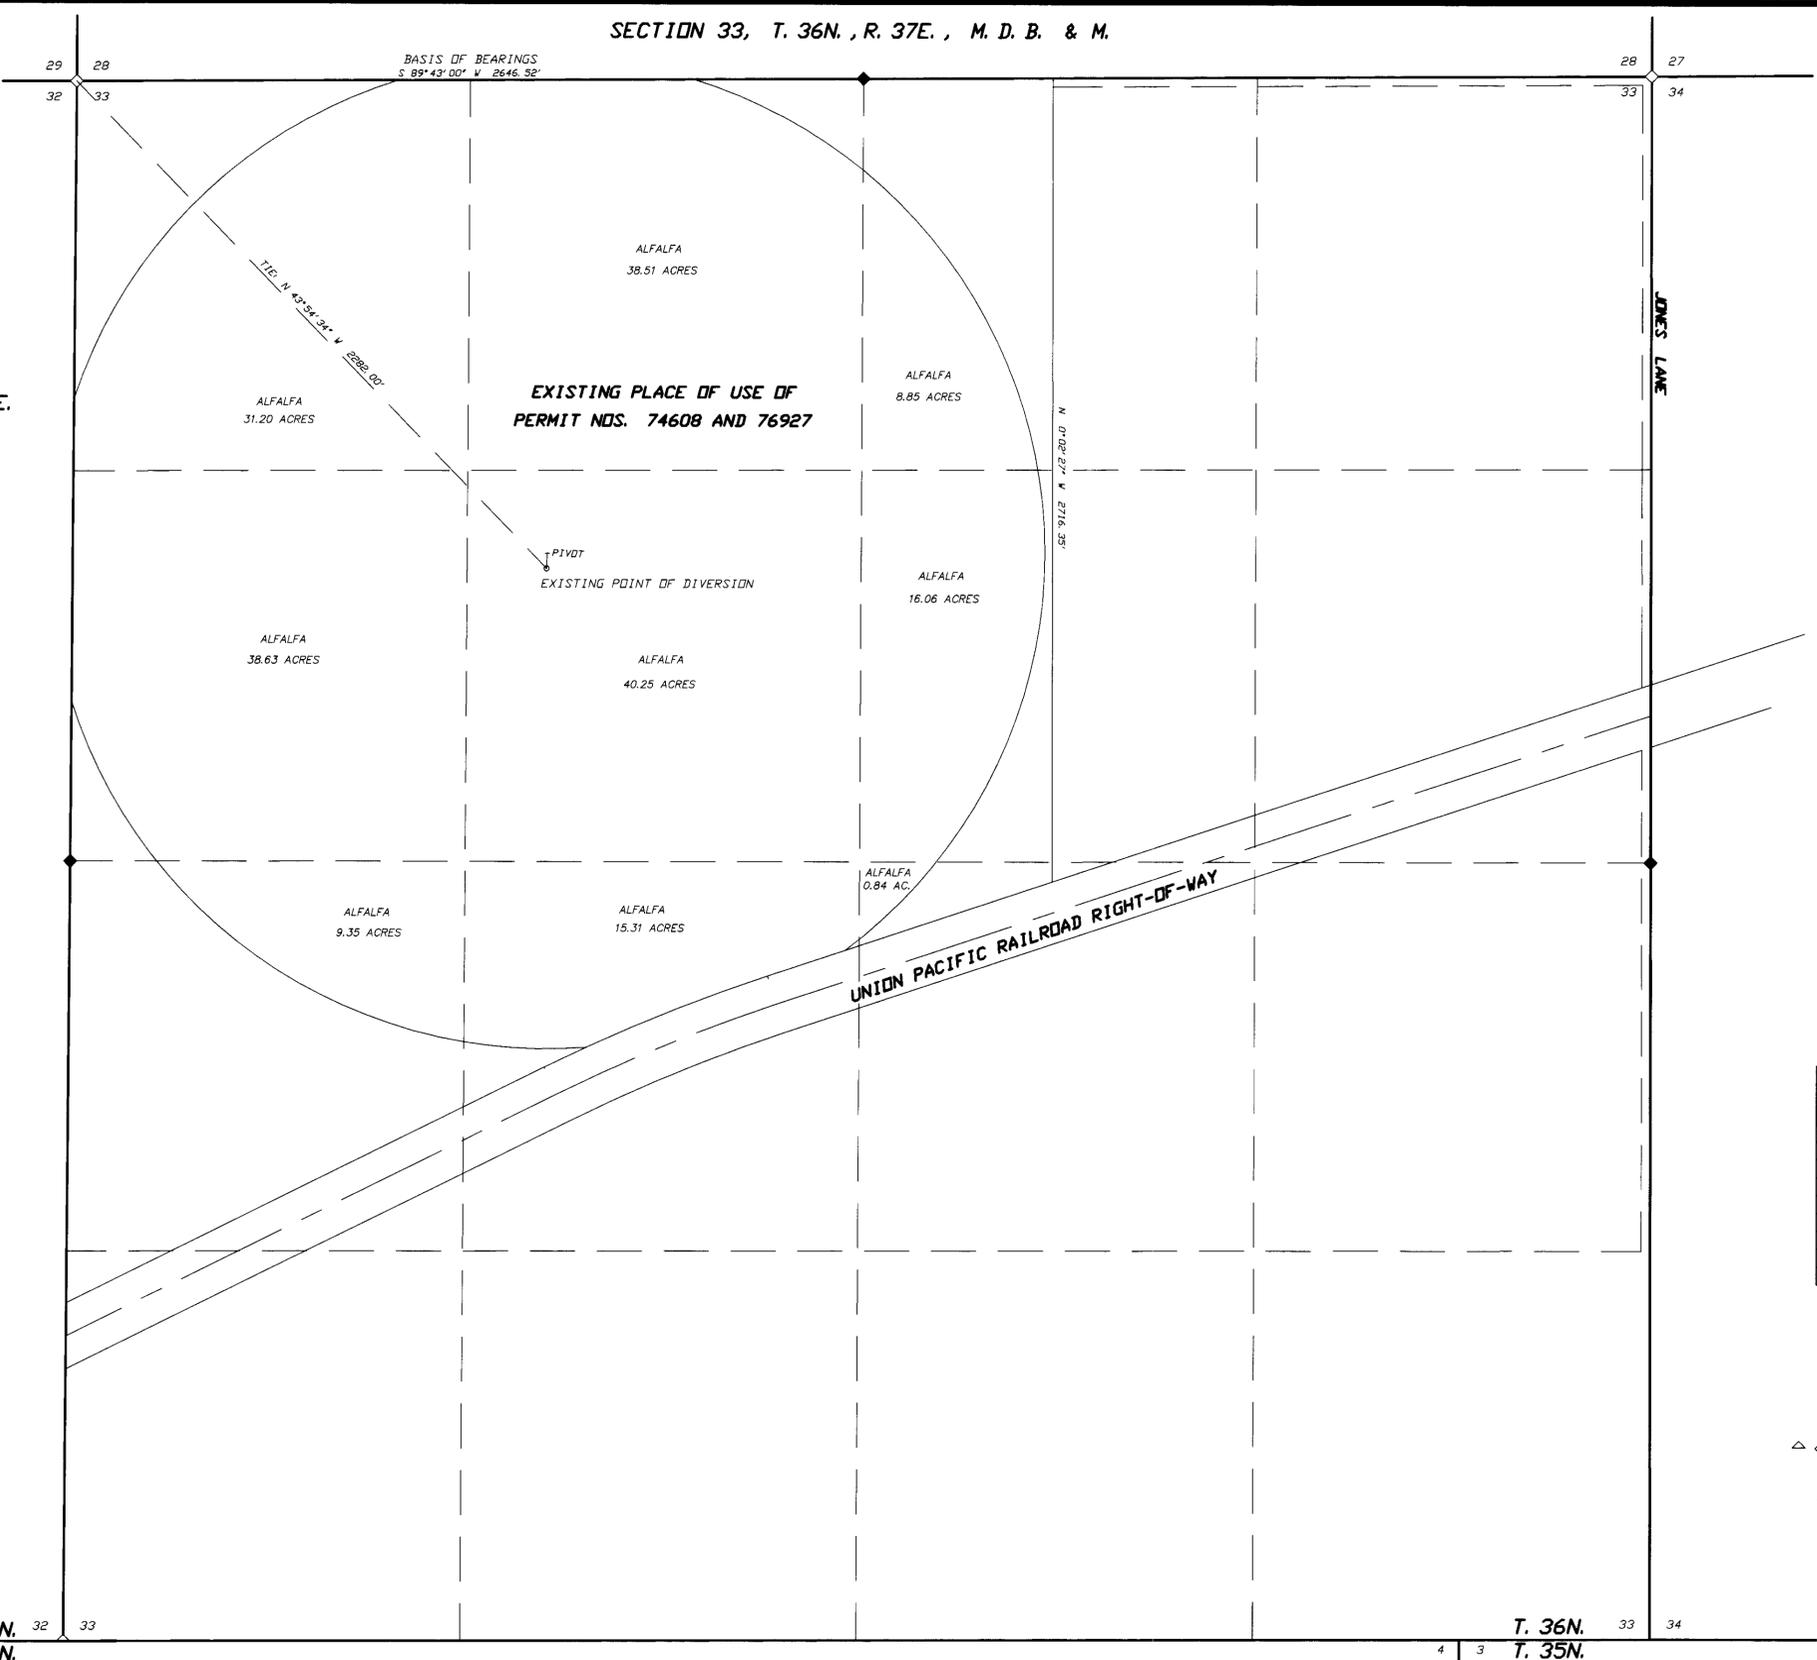

74608 CERTIFICATE NO. 18212 ISSUED 9-20-11

76927 CERTIFICATE NO. 18213 ISSUED 9-20-11

Desert Mountain Surveying  
Land and Water Right Surveyors  
146 West Second Street  
WINNEMUCCA, NEVADA 89445 (775) 623-4414

STATE ENGINEER'S USE



STATE ENGINEER'S USE  
2011 JAN 12 AM 11:02

MAP TO ACCOMPANY PROOF OF  
BENEFICIAL USE UNDER PERMIT NUMBERS  
74608 AND 76927  
BY PAUL AND JO ANN MILLER  
FROM UNDERGROUND SOURCE  
FOR IRRIGATION USE  
IN HUMBOLDT COUNTY, NEVADA

76927 74608