


SECTION 16, T. 20 S., R. 53 E.,
M.D.B. & M. NYE COUNTY, NEVADA
CULTURE MAP

CULTURE MAP TABULATION

SECTION	SUBDIVISION	TOWNSHIP	RANGE	CULTIVATED ACREAGE	DESCRIPTION OF CULTURE	DATE OF FIRST CULTURE
16	NE 1/4; NE 1/4	20 S	53 E	9.848 ACRES	ALFALFA	
16	NE 1/4; NE 1/4	20 S	53 E	15.265 ACRES	ALFALFA	
16	NW 1/4; NE 1/4	20 S	53 E	31.571 ACRES	ALFALFA	
16	NW 1/4; NE 1/4	20 S	53 E	6.429 ACRES	SUDAN - PASTURE	

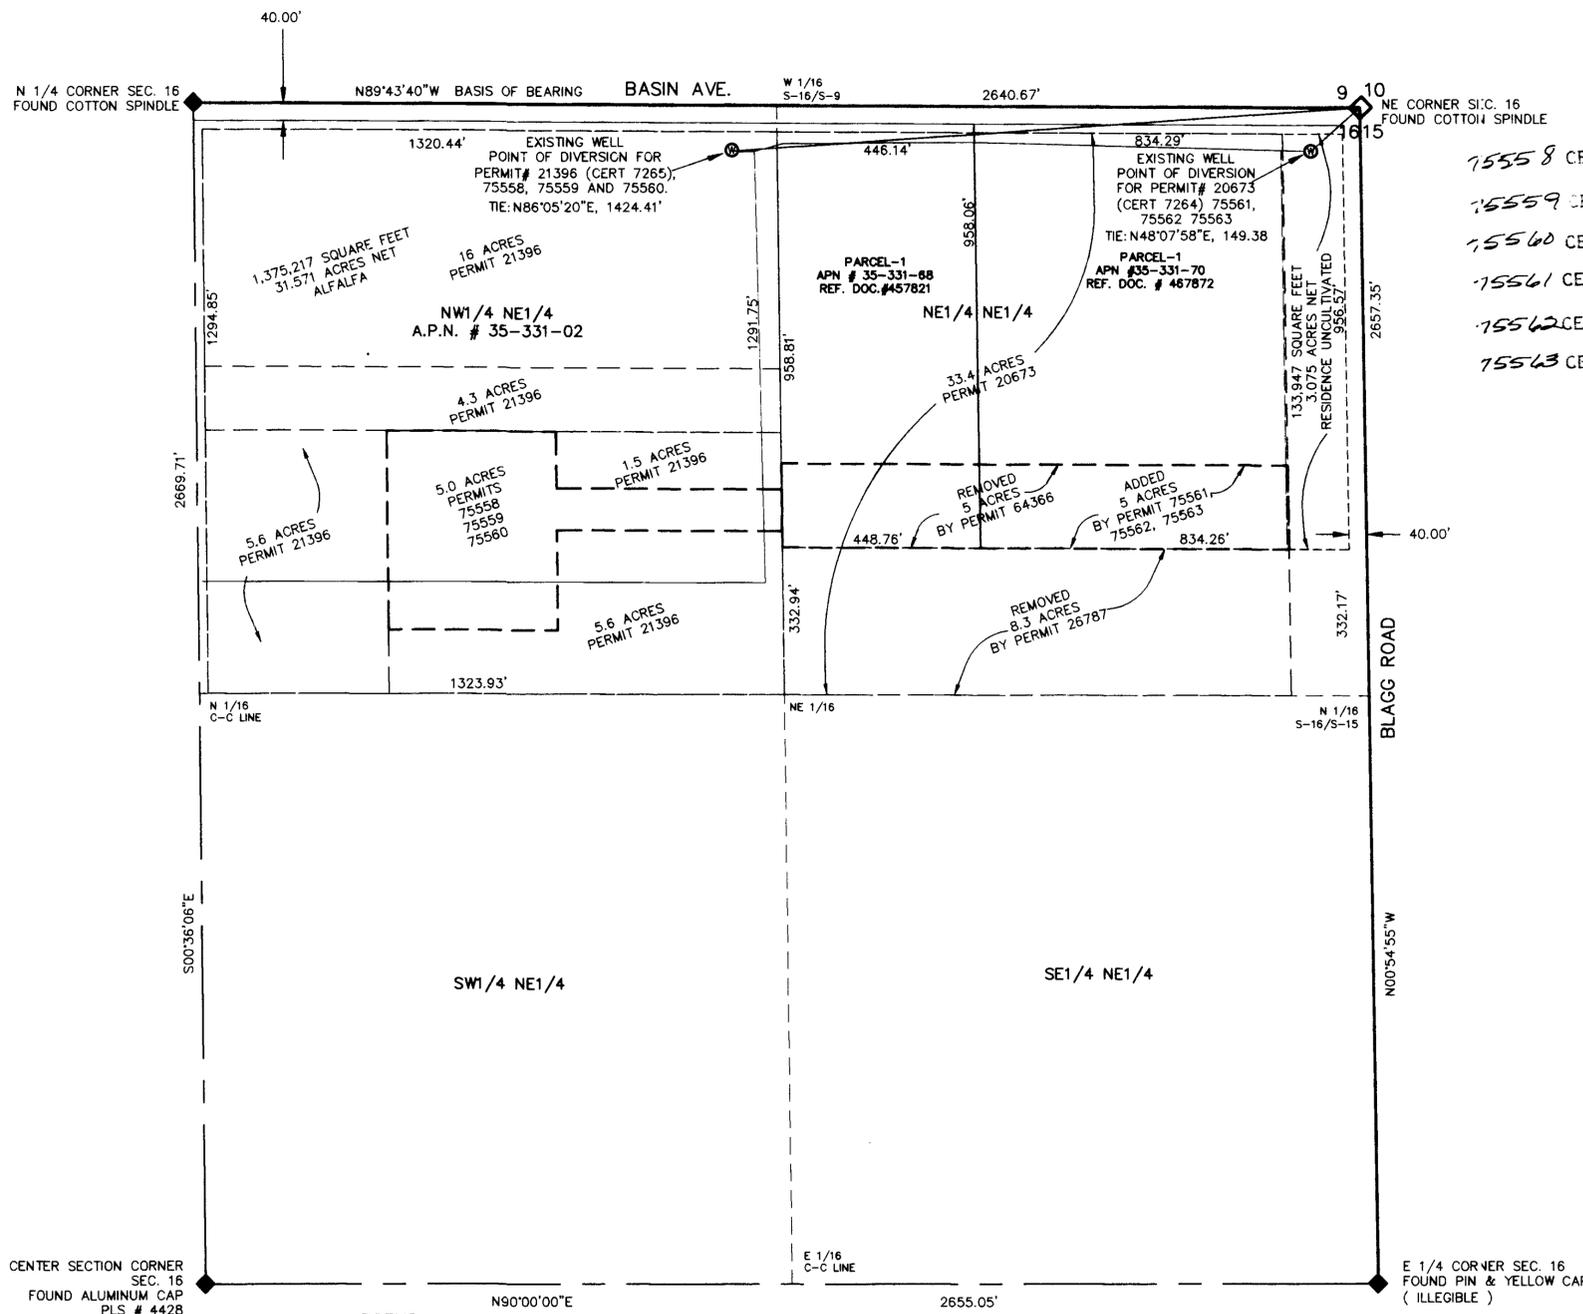

- 75558 CERTIFICATE NO. 18827 ISSUED 8-14-12
- 75559 CERTIFICATE NO. 18828 ISSUED 8-14-12
- 75560 CERTIFICATE NO. 18829 ISSUED 8-14-12
- 75561 CERTIFICATE NO. 18830 ISSUED 8-14-12
- 75562 CERTIFICATE NO. 18831 ISSUED 8-14-12
- 75563 CERTIFICATE NO. 18832 ISSUED 8-14-12

SURVEYOR'S CERTIFICATE:

STATE OF NEVADA)
COUNTY OF NYE)

I, DAVID A. RICHARDS, BEING FIRST DULY SWORN, DEPOSE AND SAY THAT THIS MAP, CONSISTING OF 1 SHEET, NUMBERED SHEET 1 OF 1, HAS BEEN CORRECTLY DRAWN TO THE DESIGNATED SCALE FROM FIELD NOTES OF A SURVEY MADE BY ME, OR UNDER MY SUPERVISION AND DIRECTION, BETWEEN THE 4TH OF NOVEMBER, 2005 AND THE 11TH OF NOVEMBER, 2008; THAT IT TRULY AND CORRECTLY REPRESENTS THE EXISTING LOCATION AND EXTENT OF THE WORKS USE TO DIVERT WATER FROM UNDERGROUND, IN THE COUNTY OF NYE, STATE OF NEVADA, BY KELLOGG 10, LLC AND PAHRUMP LANDS LLC FOR IRRIGATION AND DOMESTIC USE PURPOSES, THAT THE POINT OF DIVERSION, THE APPROXIMATE LOCATION AND SIZE OF THE DIVERTING CHANNEL OR OTHER WORKS OR STREAMS WHICH ARE CROSSED BY, OR CONNECTED WITH THE SAID WORKS, ARE FULLY AND CORRECTLY DESIGNATED THEREON.

DAVID A. RICHARDS, NEVADA PLS 10026
WATER RIGHT SURVEYOR No. 1271

SUBSCRIBED AND SWORN TO BEFORE ME

THIS 11 DAY OF May, 2012

NOTARY PUBLIC IN AND FOR Nye County, NV

MY COMMISSION EXPIRES 11/30/13



REFERENCE NOTE:


- RECORD OF SURVEY FILE NO. 636480 RECORDED 9-20-2005
- REVERSIONARY MAP FILE NO. 467872 RECORDED 4-23-1999
- PARCEL MAP FILE NO. 457821 RECORDED 11-30-1998

BASIS OF BEARING:

N 89°43'40"W, BEING THE BEARING OF THE NORTH LINE OF THE NE 1/4 OF SECTION 16, T20S, R52E, M.D.B. & M., NYE COUNTY, NEVADA AS SHOWN ON "RECORD OF SURVEY" FILE NO. 636480 RECORDED: 9-20-2005 IN NYE COUNTY RECORDERS OFFICE, NYE COUNTY, NEVADA.

LEGEND:

- ALFALFA
- SUDAN GRASS
- SECTION LINE
- LOTLINE
- QUARTER SECTION
- SIXTEENTH LINE
- PLACE OF USE
- PROPERTY LINE
- WATER WORKS
- AREAS DEFINED BY PREVIOUS PERMITS

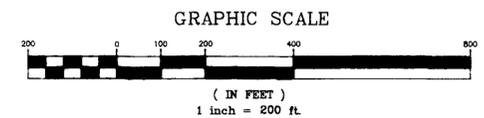

CIVIL WISE SERVICES
1240 E STATE ST STE 101 PAHRUMP, NEV. 89048 (775) 751-1413

CULTURE MAP IN SUPPORT OF PROOF OF BENEFICIAL USE

NYE COUNTY, NEVADA

PREPARED FOR:
KELLOGG 10, LLC & PAHRUMP LANDS LLC

SCALE: 1" = 200'
SHEET 1 OF 1
JOB NUMBER: 1008-06

STATE ENGINEER'S USE:

6-21-2012
The total cultivated acres in the NE 1/4 NE 1/4 Section 16 is 25.1 acres not 25.113 as shown on this tabulation (9.848 + 15.265 = 25.113)

FILED
MAY 11 2012
STATE ENGINEER'S OFFICE

MAP TO ACCOMPANY PROOF OF BENEFICIAL USE UNDER PERMITS #21396 (CERT 7265), 75558, 75559, 75560, 20673 (CERT 7264), 75561, 75562 AND 75563 FOR IRRIGATION AND DOMESTIC USE PURPOSES BY KELLOGG 10, LLC & PAHRUMP LANDS LLC FROM "UNDERGROUND SOURCE" IN NYE COUNTY, NEVADA

75563 75562 75561 75560 75559 75558