



EXISTING PLACE OF USE CONSISTING OF A PORTION OF:
NW 1/4 OF THE SE 1/4, SECTION 4, T. 17 N., R. 20 E., MDM

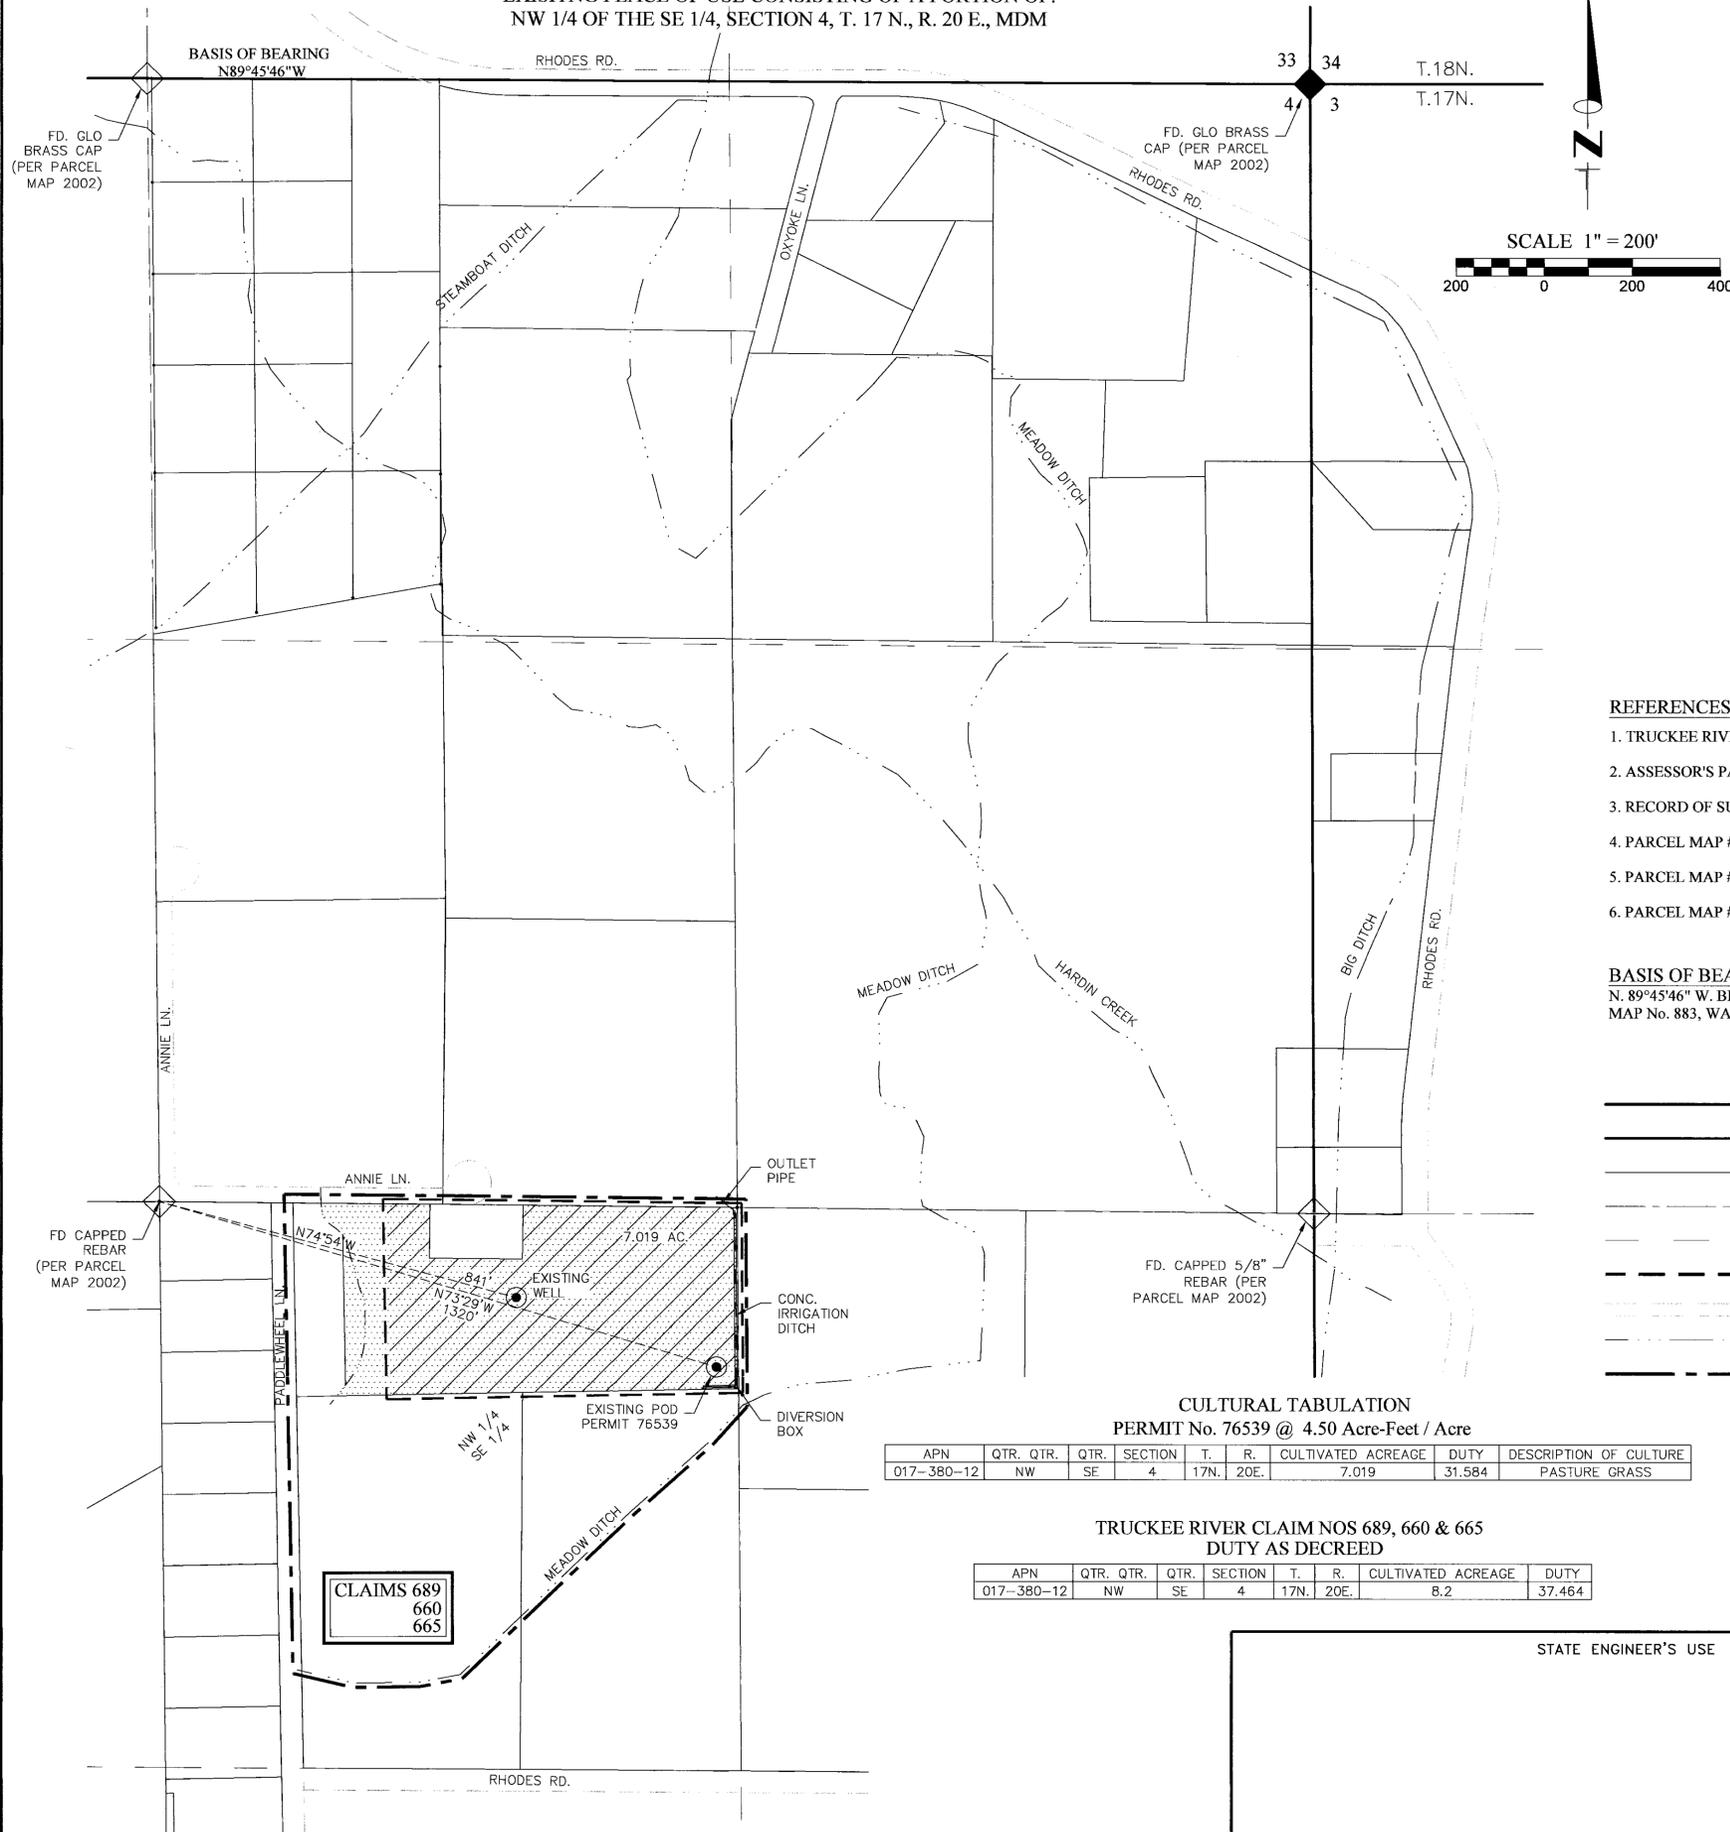

STATE OF NEVADA }
 }SS.
COUNTY OF WASHOE }

I, CHARLES L. RENO, BEING FIRST DULY SWORN, DEPOSE AND SAY THAT THIS MAP, CONSISTING OF 1 SHEET, NUMBERED FROM 1 TO 1, HAS BEEN CORRECTLY DRAWN TO THE DESIGNATED SCALE FROM FIELD NOTES OF A SURVEY MADE BY ME, OR UNDER MY SUPERVISION AND DIRECTION BETWEEN JUL. 1, 2014 TO JUL. 15, 2014; THAT IT TRULY AND CORRECTLY REPRESENTS THE ACREAGE FOR IRRIGATION & DOMESTIC PURPOSES UNDER PERMIT No. 76539 BY CHILTON CHILDREN'S TRUST FROM AN UNDERGROUND SOURCE IN WASHOE COUNTY, NEVADA.

Charles L. Reno
CHARLES L. RENO P.E. 20841
STATE WATER-RIGHT SURVEYOR
CERTIFICATE NO. 1259

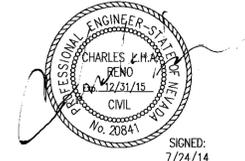


SUBSCRIBE AND SWORN BEFORE ME THIS 24th DAY OF JULY, 2014.

NOTARY PUBLIC IN AND FOR WASHOE COUNTY, NEVADA.

MY COMMISSION EXPIRES AUGUST 25th, 2014.

Chris N. Facque
NOTARY PUBLIC

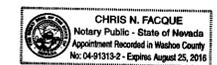

REFERENCES

1. TRUCKEE RIVER DECREE MAP, TR-021, FILED IN THE OFFICE OF THE NEVADA STATE ENGINEER, ON JAN. 7, 2008.
2. ASSESSOR'S PARCEL MAP BOOK 017, PG 38, WASHOE COUNTY, NEVADA.
3. RECORD OF SURVEY #883, RECORDED IN THE OFFICE OF THE WASHOE COUNTY RECORDER, ON JAN. 8, 1975.
4. PARCEL MAP #1471, RECORDED IN THE OFFICE OF THE WASHOE COUNTY RECORDER, ON MAY 13, 1983.
5. PARCEL MAP #2002, RECORDED IN THE OFFICE OF THE WASHOE COUNTY RECORDER, ON JULY 22, 1986.
6. PARCEL MAP #3193, RECORDED IN THE OFFICE OF THE WASHOE COUNTY RECORDER, ON APRIL 10, 1997.

BASIS OF BEARING

N. 89°45'46" W. BEING THE NORTH LINE OF THE NE 1/4 OF SECTION 4, T. 17 N., R. 20 E., M.D.M., AS SHOWN ON THE R/S MAP No. 883, WASHOE COUNTY RECORDS.

LEGEND

- TOWNSHIP & RANGE LINE
- SECTION LINE
- PROPERTY BOUNDARY
- - - - QUARTER SECTION LINE
- - - - 16TH SECTION LINE
- - - - EXISTING PLACE OF USE
- - - - IMPROVED ROAD
- - - - DRAINS / CANALS
- - - - CLAIM LINE (PER DECREE)
- EXISTING POINT OF DIVERSION (AS NOTED)
- ◇ FOUND SECTION CORNER AS NOTED
- ◆ FOUND QUARTER SECTION CORNER AS NOTED
- - - - POD TIE
- ▨ AREA IRRIGATED UNDER PERMIT NO. 76539
- ▩ AREA IRRIGATED UNDER DTR 689, 660 & 665

CULTURAL TABULATION
PERMIT No. 76539 @ 4.50 Acre-Feet / Acre

APN	QTR.	QTR.	QTR.	SECTION	T.	R.	CULTIVATED ACREAGE	DUTY	DESCRIPTION OF CULTURE
017-380-12	NW	SE		4	17N.	20E.	7.019	31.584	PASTURE GRASS

TRUCKEE RIVER CLAIM NOS 689, 660 & 665
DUTY AS DECREED

APN	QTR.	QTR.	QTR.	SECTION	T.	R.	CULTIVATED ACREAGE	DUTY
017-380-12	NW	SE		4	17N.	20E.	8.2	37.464


CLAIMS 689
660
665

76539 CERTIFICATE NO. 19605 ISSUED 10-17-2014

FARR WEST
ENGINEERING
5442 LONGLEY LANE, SUITE A
RENO, NEVADA 89511 PHONE:
(775) 851-4788 FAX: (775)
851-0766

JOB #
CREATED BY: JDM
Ward W Chiltonon PBU 76539.dwg

STATE ENGINEER'S USE

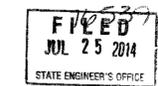

MAP TO ACCOMPANY PROOF OF BENEFICIAL USE
UNDER PERMIT No. 76539
FOR
IRRIGATION & DOMESTIC PURPOSES
BY
CHILTON CHILDREN'S TRUST
FROM AN
UNDERGROUND SOURCE
IN
WASHOE COUNTY, NEVADA