



HIGH DESERT ENGINEERING LLC
 CONSULTING ENGINEERING & SURVEYING
 640 IDAHO STREET
 ELKO, NEVADA 89801
 (775) 738-4053

W213012

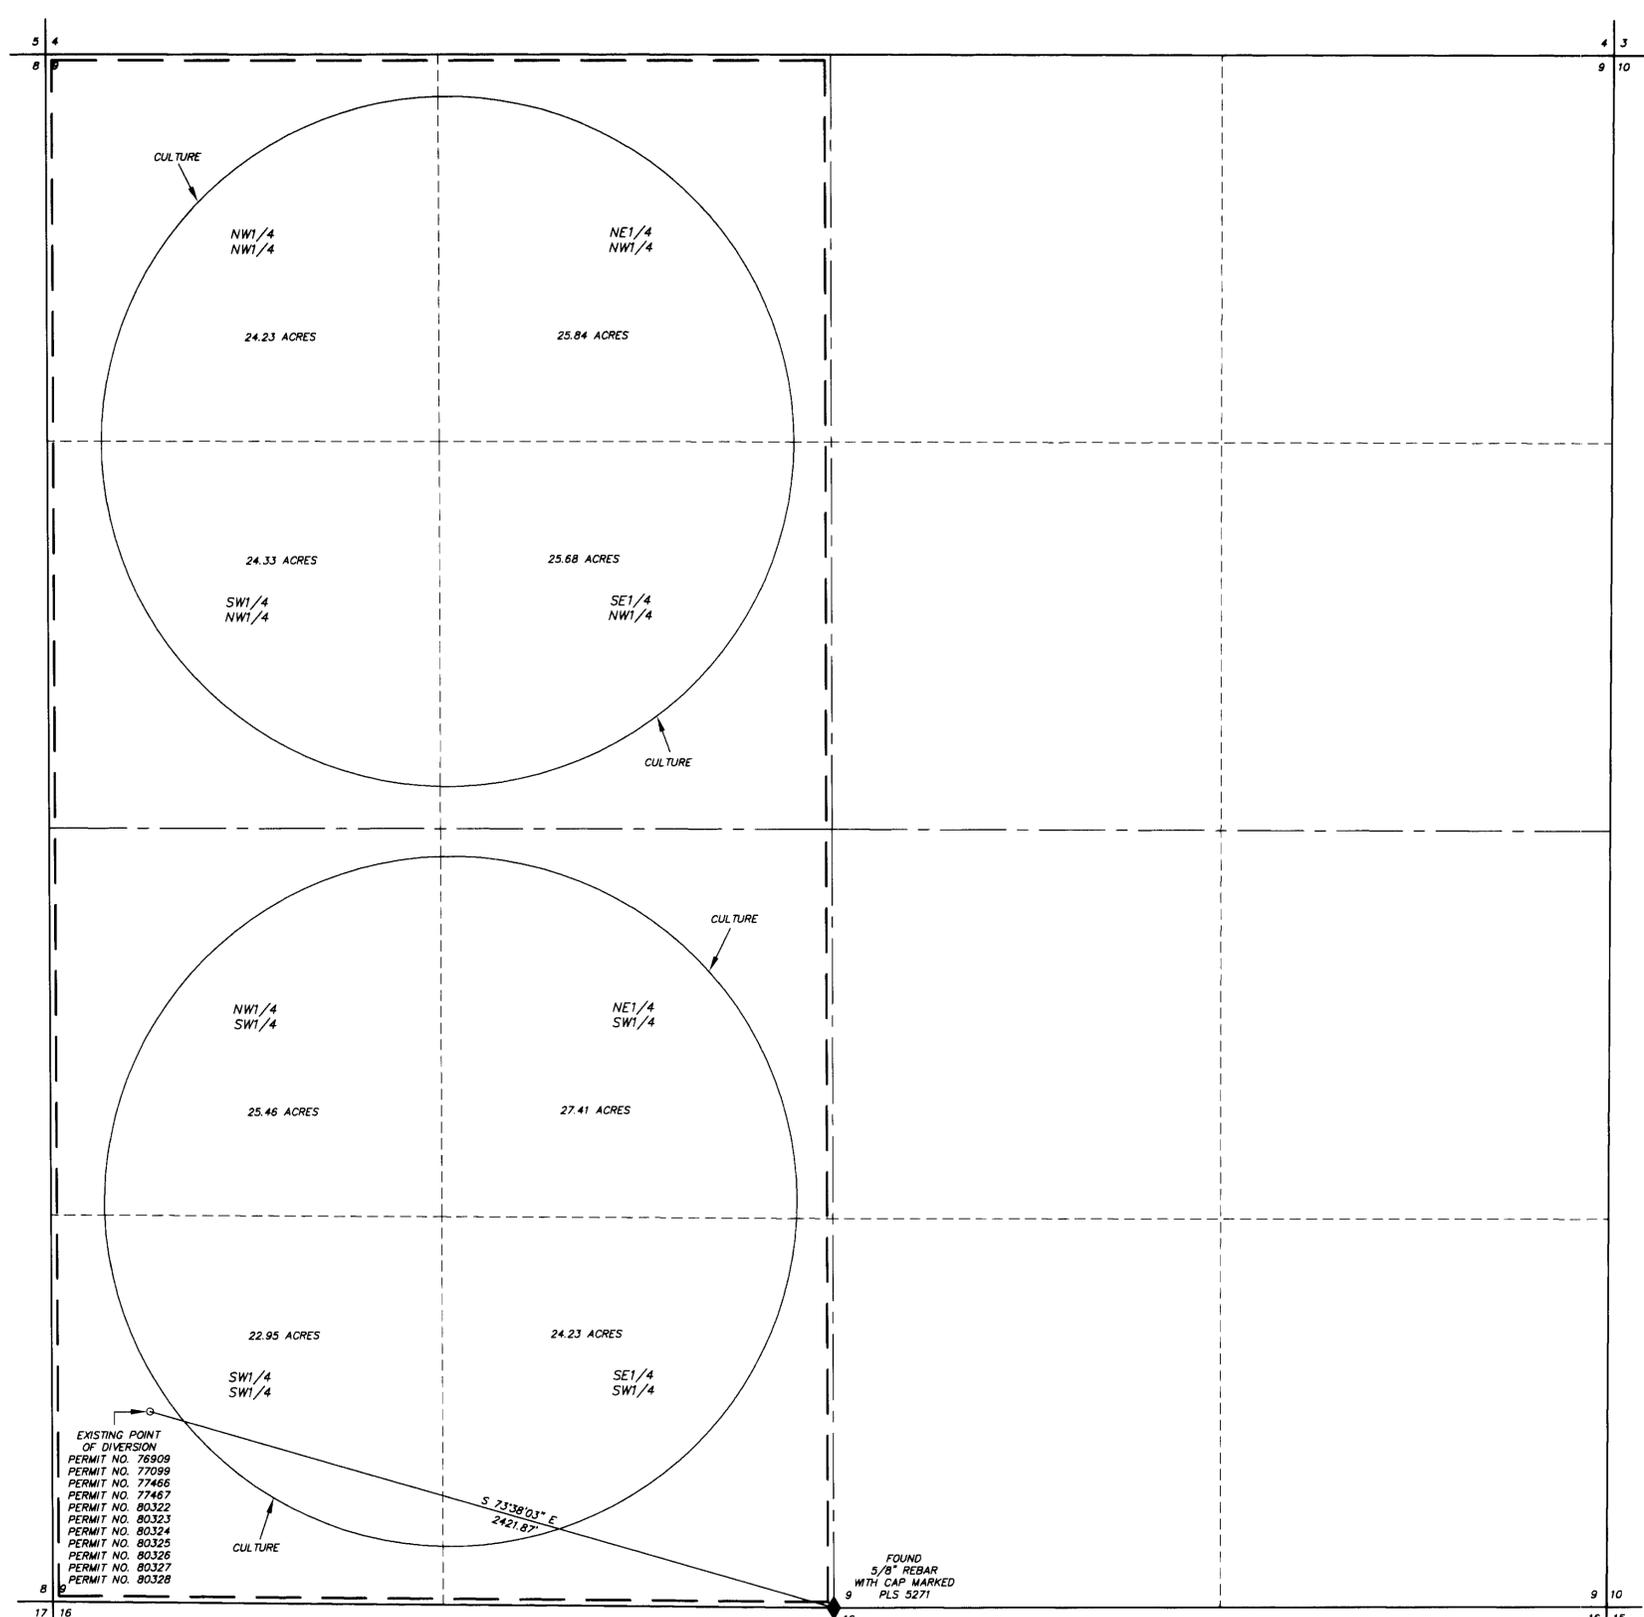

- 76909 CERTIFICATE NO. 19417 ISSUED 5-12-2014
- 77099 CERTIFICATE NO. 19418 ISSUED 5-12-2014
- 77466 CERTIFICATE NO. 19419 ISSUED 5-12-2014
- 77467 CERTIFICATE NO. 19420 ISSUED 5-12-2014

STATE OF NEVADA)
 COUNTY OF ELKO) SS.
 I, ROBERT E. MORLEY, BEING FIRST DULY SWORN, DEPOSE AND SAY THAT THIS MAP, CONSISTING OF 1 SHEET, NUMBERED FROM 1 TO 1 INCLUSIVE, HAS BEEN CORRECTLY DRAWN TO THE DESIGNATED SCALE FROM FIELD NOTES OF A SURVEY MADE BY ME, OR UNDER MY SUPERVISION AND DIRECTION, BETWEEN THE 3RD DAY OF JUNE, 2013, AND THE 4TH DAY OF JUNE, 2013; THAT IT TRULY AND CORRECTLY REPRESENTS THE PROPOSED LOCATION AND EXTENT OF THE WORKS USED TO DIVERT WATER FROM UNDERGROUND, IN LANDER COUNTY, NEVADA, BY ERIK M. TAYLOR AND KRISTINE W. TAYLOR, FOR IRRIGATION PURPOSES UNDER PERMIT NO.'S 76909, 77099, 77466, 77467, 80323 AND 80327, AND FOR IRRIGATION AND DOMESTIC PURPOSES UNDER PERMIT NO.'S 80322, 80324, 80325, 80326 AND 80328. THAT THE PROPOSED POINT OF DIVERSION, THE LOCATION, SIZE OF THE DIVERTING CHANNEL OR OTHER CONDUIT, LOCATION AND DESCRIPTION OF ALL MEASURING DEVICES, THE LOCATION AND EXTENT OF LANDS OWNED OR CONTROLLED BY THE APPLICANTS UPON WHICH WATER APPLIED FOR UNDER PERMIT NO.'S 76909, 77099, 77466, 77467, 80322, 80323, 80324, 80325, 80326, 80327 AND 80328 ARE USED, TOGETHER WITH THE AREA AND KIND OF CULTURE IN EACH 40-ACRE SUBDIVISION, AND THE LOCATION AND NAMES OF ALL OTHER WORKS OR STREAMS WHICH ARE CROSSED BY OR CONNECTED WITH SAID WORKS ARE FULLY AND CORRECTLY DESIGNATED THEREON.

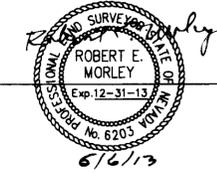


SUBSCRIBED AND SWORN TO BEFORE ME
 THIS 16th DAY OF June, 2013.

Notary Public - State of Nevada
 CHARLENE A. JONES
 MY COMMISSION EXPIRES: Feb. 9, 2014

BASIS OF BEARINGS: G.P.S. WITH THE ACCURACY OF 1 CENTIMETER +/- 2 PARTS PER MILLION HORIZONTAL. THE DATUM USED WAS WGS84.

LEGEND
 ◆ = FOUND 1/4 CORNER AS NOTED.
 --- = EXISTING PLACE OF USE

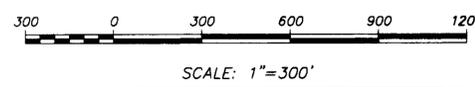

CULTURAL MAP TABULATION

SECTION	SUB-DIVISION	TOWNSHIP	RANGE	CULTIVATED ACREAGE	DESCRIPTION OF CULTURE
9	NE1/4NW1/4	T34N	R4SE	25.84 AC	ALFALFA
9	NW1/4NW1/4	T34N	R4SE	24.23 AC	ALFALFA
9	SW1/4NW1/4	T34N	R4SE	24.33 AC	ALFALFA
9	SE1/4NW1/4	T34N	R4SE	25.88 AC	ALFALFA
9	NE1/4SW1/4	T34N	R4SE	27.41 AC	ALFALFA
9	NW1/4SW1/4	T34N	R4SE	25.46 AC	ALFALFA
9	SW1/4SW1/4	T34N	R4SE	22.95 AC	ALFALFA
9	SE1/4SW1/4	T34N	R4SE	24.23 AC	ALFALFA
TOTAL CULTIVATED ACREAGE =				200.13 AC	

ALL CULTURE SHOWN AS ALFALFA IS IRRIGATED BY PIVOT SPRINKLER SYSTEM.

- 80322 CERTIFICATE NO. 19421 ISSUED 5-12-2014
- 80323 CERTIFICATE NO. 19422 ISSUED 5-12-2014
- 80324 CERTIFICATE NO. 19423 ISSUED 5-12-2014
- 80325 CERTIFICATE NO. 19424 ISSUED 5-12-2014
- 80326 CERTIFICATE NO. 19425 ISSUED 5-12-2014
- 80327 CERTIFICATE NO. 19426 ISSUED 5-12-2014
- 80328 CERTIFICATE NO. 19427 ISSUED 5-12-2014

STATE ENGINEERS USE

MAP TO ACCOMPANY PROOF OF BENEFICIAL USE UNDER PERMIT NO.'S 76909, 77099, 77466, 77467, 80323 AND 80327 FOR IRRIGATION USE AND PERMIT NO.'S 80322, 80324, 80325, 80326 AND 80328 FOR IRRIGATION AND DOMESTIC USE BY ERIK M. TAYLOR AND KRISTINE W. TAYLOR FROM UNDERGROUND IN LANDER COUNTY, NEVADA