
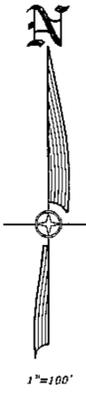



**HIGHT DESERT ENGINEERING LLC**  
 CONSULTING ENGINEERING & SURVEYING  
 840 IDAHO STREET  
 ELKO, NEVADA 89801  
 (775) 738-4053

W215017

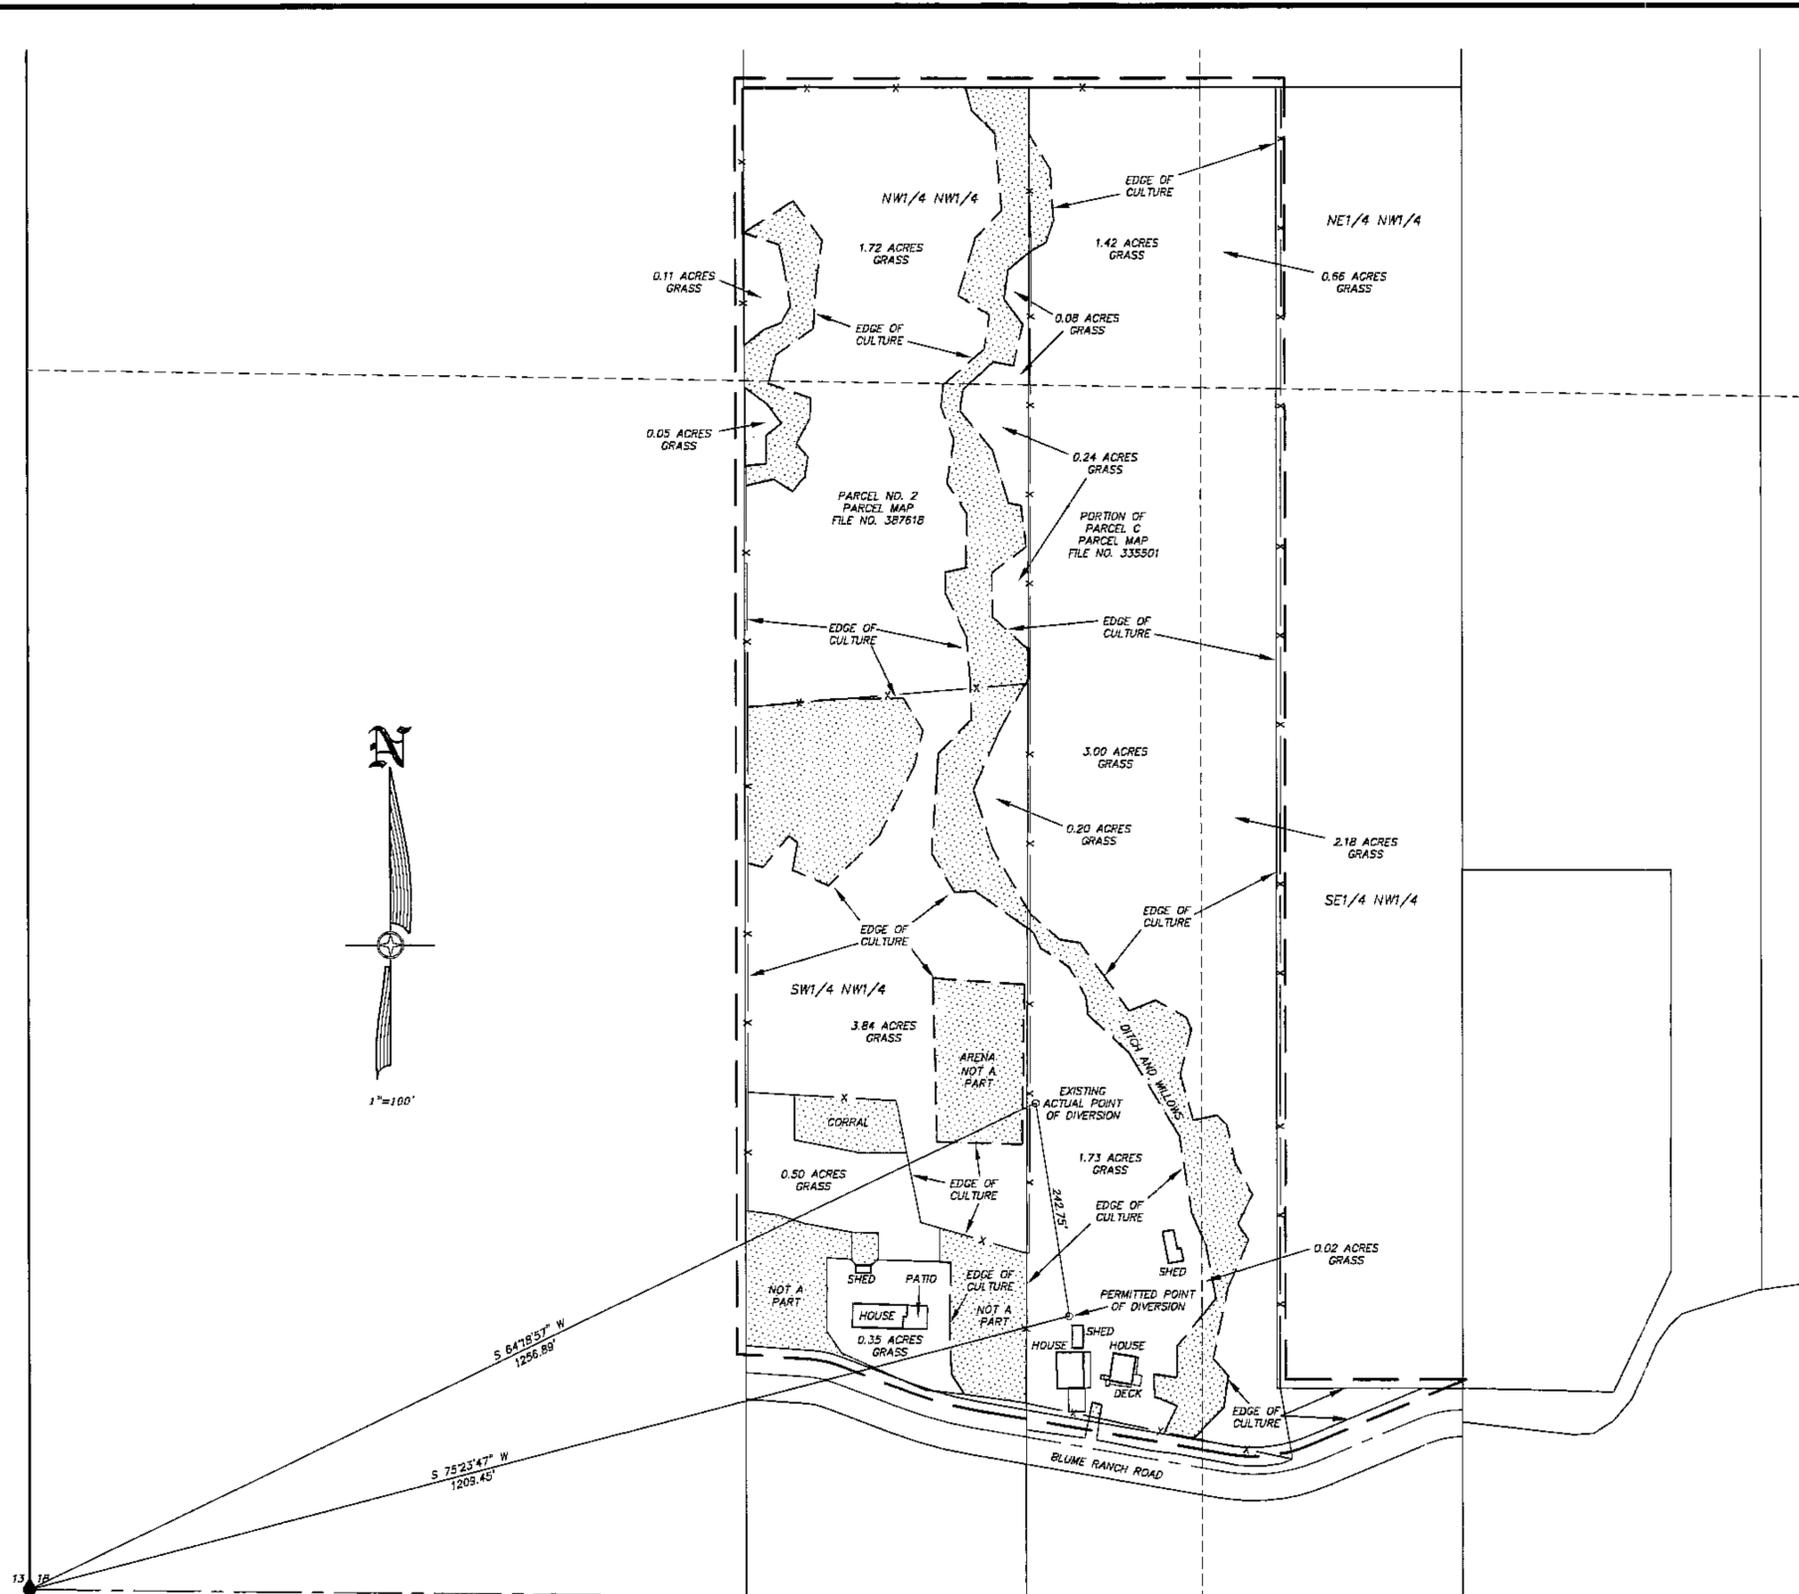

STATE OF NEVADA }  
 COUNTY OF ELKO } SS.

I, ROBERT E. MORLEY, BEING FIRST DULY SWORN, DEPOSE AND SAY THAT THIS MAP, CONSISTING OF 1 SHEET, NUMBERED FROM 1 TO 1, INCLUSIVE, HAS BEEN CORRECTLY DRAWN TO THE DESIGNATED SCALE FROM FIELD NOTES OF A SURVEY MADE BY ME, OR UNDER MY SUPERVISION AND DIRECTION, BETWEEN THE 9TH DAY OF MARCH, 2015 AND THE 10TH DAY OF MARCH, 2015; THAT IT TRULY AND CORRECTLY REPRESENTS THE PROPOSED LOCATION AND EXTENT OF THE WORKS USED TO DIVERT WATER FROM UNDERGROUND, IN ELKO COUNTY, NEVADA, BY KEVIN M. DINWIDDIE & CANDACE LISA DINWIDDIE AND RONALD DEAN CONLEY & CINDY SUE CONLEY, FOR IRRIGATION PURPOSES UNDER PERMIT NO. 77021. THAT THE PROPOSED POINT OF DIVERSION, THE LOCATION, SIZE OF THE DIVERTING CHANNEL OR OTHER CONDUIT, LOCATION AND DESCRIPTION OF ALL MEASURING DEVICES, THE LOCATION AND EXTENT OF LANDS OWNED OR CONTROLLED BY THE APPLICANTS UPON WHICH WATER APPLIED FOR UNDER PERMIT NO. 77021 ARE USED, TOGETHER WITH THE AREA AND KIND OF CULTURE IN EACH 40-ACRE SUBDIVISION, AND THE LOCATION AND NAMES OF ALL OTHER WORKS OR STREAMS WHICH ARE CROSSED BY OR CONNECTED WITH SAID WORKS ARE FULLY AND CORRECTLY DESIGNATED THEREON.

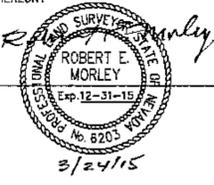

STATE WATER RIGHT SURVEYOR NO. 668

SUBSCRIBED AND SWORN TO BEFORE ME  
 THIS 24<sup>TH</sup> DAY OF MARCH, 2015.

*Fred M. Zick*  
 NOTARY PUBLIC IN AND FOR ELKO COUNTY, NEVADA.  
 MY COMMISSION EXPIRES: 2-28-18



**LEGEND**

- ◆ = FOUND 1/4 CORNER AS NOTED
- = EXISTING PLACE OF USE
- ▨ = AREAS NOT IRRIGATED

BASIS OF BEARINGS: G.P.S. WITH THE ACCURACY OF 1 CENTIMETER +/- 2 PARTS PER MILLION HORIZONTAL. THE DATUM USED WAS WGS84.

FENCE CORNER ACCEPTED AS W 1/4 CORNER OF SECTION 18 AS SHOWN ON THE PARCEL MAP FOR JOHN P. CARROLL FILE NO. 335501

**CULTURAL MAP TABULATION**

SECTION	SUB-DIVISION	TOWN	RANGE	CULTIVATED ACREAGE	DESCRIPTION OF CULTURE
18	NW1/4NW1/4	T33N	R58E	3.33 AC	GRASS
18	NE1/4NW1/4	T33N	R58E	0.66 AC	GRASS
18	SW1/4NW1/4	T33N	R58E	9.91 AC	GRASS
18	SE1/4NW1/4	T33N	R58E	2.20 AC	GRASS
TOTAL CULTIVATED ACREAGE =				16.10 AC	

**APPURTENANT ACREAGE**

7.08 AC. = ACREAGE APPURTENANT TO PARCEL NO. 2 FILE NO. 387168 - RONALD DEAN CONLEY & CINDY SUE CONLEY


9.01 AC. = ACREAGE APPURTENANT TO PORTION OF PARCEL C FILE NO. 335501 KEVIN M. DINWIDDIE & CANDACE LISA DINWIDDIE

16.10 AC. = TOTAL

ALL CULTURE SHOWN IS GRASS AND IRRIGATED BY MOVEABLE SPRINKLER SYSTEM.

T33N-R58E

77021 CERTIFICATE NO. 19801 ISSUED 7-15-2015

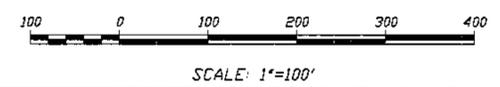

STATE ENGINEERS USE

77021  
**FILED**  
 MAR 30 2015  
 STATE ENGINEER'S OFFICE

MAP TO ACCOMPANY PROOF OF BENEFICIAL USE UNDER PERMIT NO. 77021 FOR IRRIGATION USE BY KEVIN M. DINWIDDIE & CANDACE LISA DINWIDDIE AND RONALD DEAN CONLEY & CINDY SUE CONLEY FROM UNDERGROUND IN ELKO COUNTY, NEVADA