

# PORTIONS OF SECTIONS 27 & 28, T.20N., R.20E., M.D.M. WASHOE COUNTY, NEVADA

STATE OF NEVADA }  
COUNTY OF WASHOE } SS

I, Lee H. Smithson, being first duly sworn, depose and say that this map, consisting of one sheet, has been correctly drawn to the designated scale from a survey made by me, or my supervision and direction, on March 1, 2013, that it truly and correctly represents the location and extent of works used to divert water from the Truckee River in Washoe County, Nevada, by the GRACE IRATCABAL FAMILY LIMITED PARTNERSHIP for irrigation purposes under Permit No. 77137. That the location of the diverting channel and extent of lands owned or controlled by the permittee upon which water applied for under Permit No. 77137 is used, together with the area and kind of culture in each 40-acre subdivision, and the location and names of streams and ditches are fully and correctly designated thereon.



Lee H. Smithson, P.L.S.  
State Water-Right Surveyor No. 512


Subscribed and sworn to before me on this 27<sup>TH</sup> day of MARCH, 2013.

*David C. Crook*  
Notary Public




### REFERENCES

1. Tract Map No. 4691, Official Records of Washoe County, Nevada.
2. Record of Survey No. 2674, Official Records of Washoe County, Nevada.
3. Washoe County Assessor's Map Book 35, Pages 18 & 26.
4. Map TR-054, on file in the office of the Nevada State Engineer, Division of Water Resources.
5. Map supporting Application No. 77137, on file in the office of the Nevada State Engineer, Division of Water Resources.

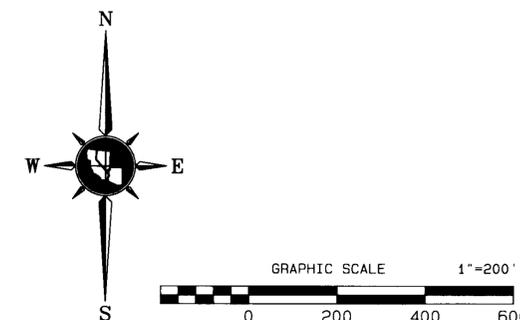

The bearings for this map, being the westerly line of the northwest one-quarter of Section 27, T.20N., R.20E., M.D.M., are based on Tract Map No. 4691, Official records of Washoe County, Nevada.

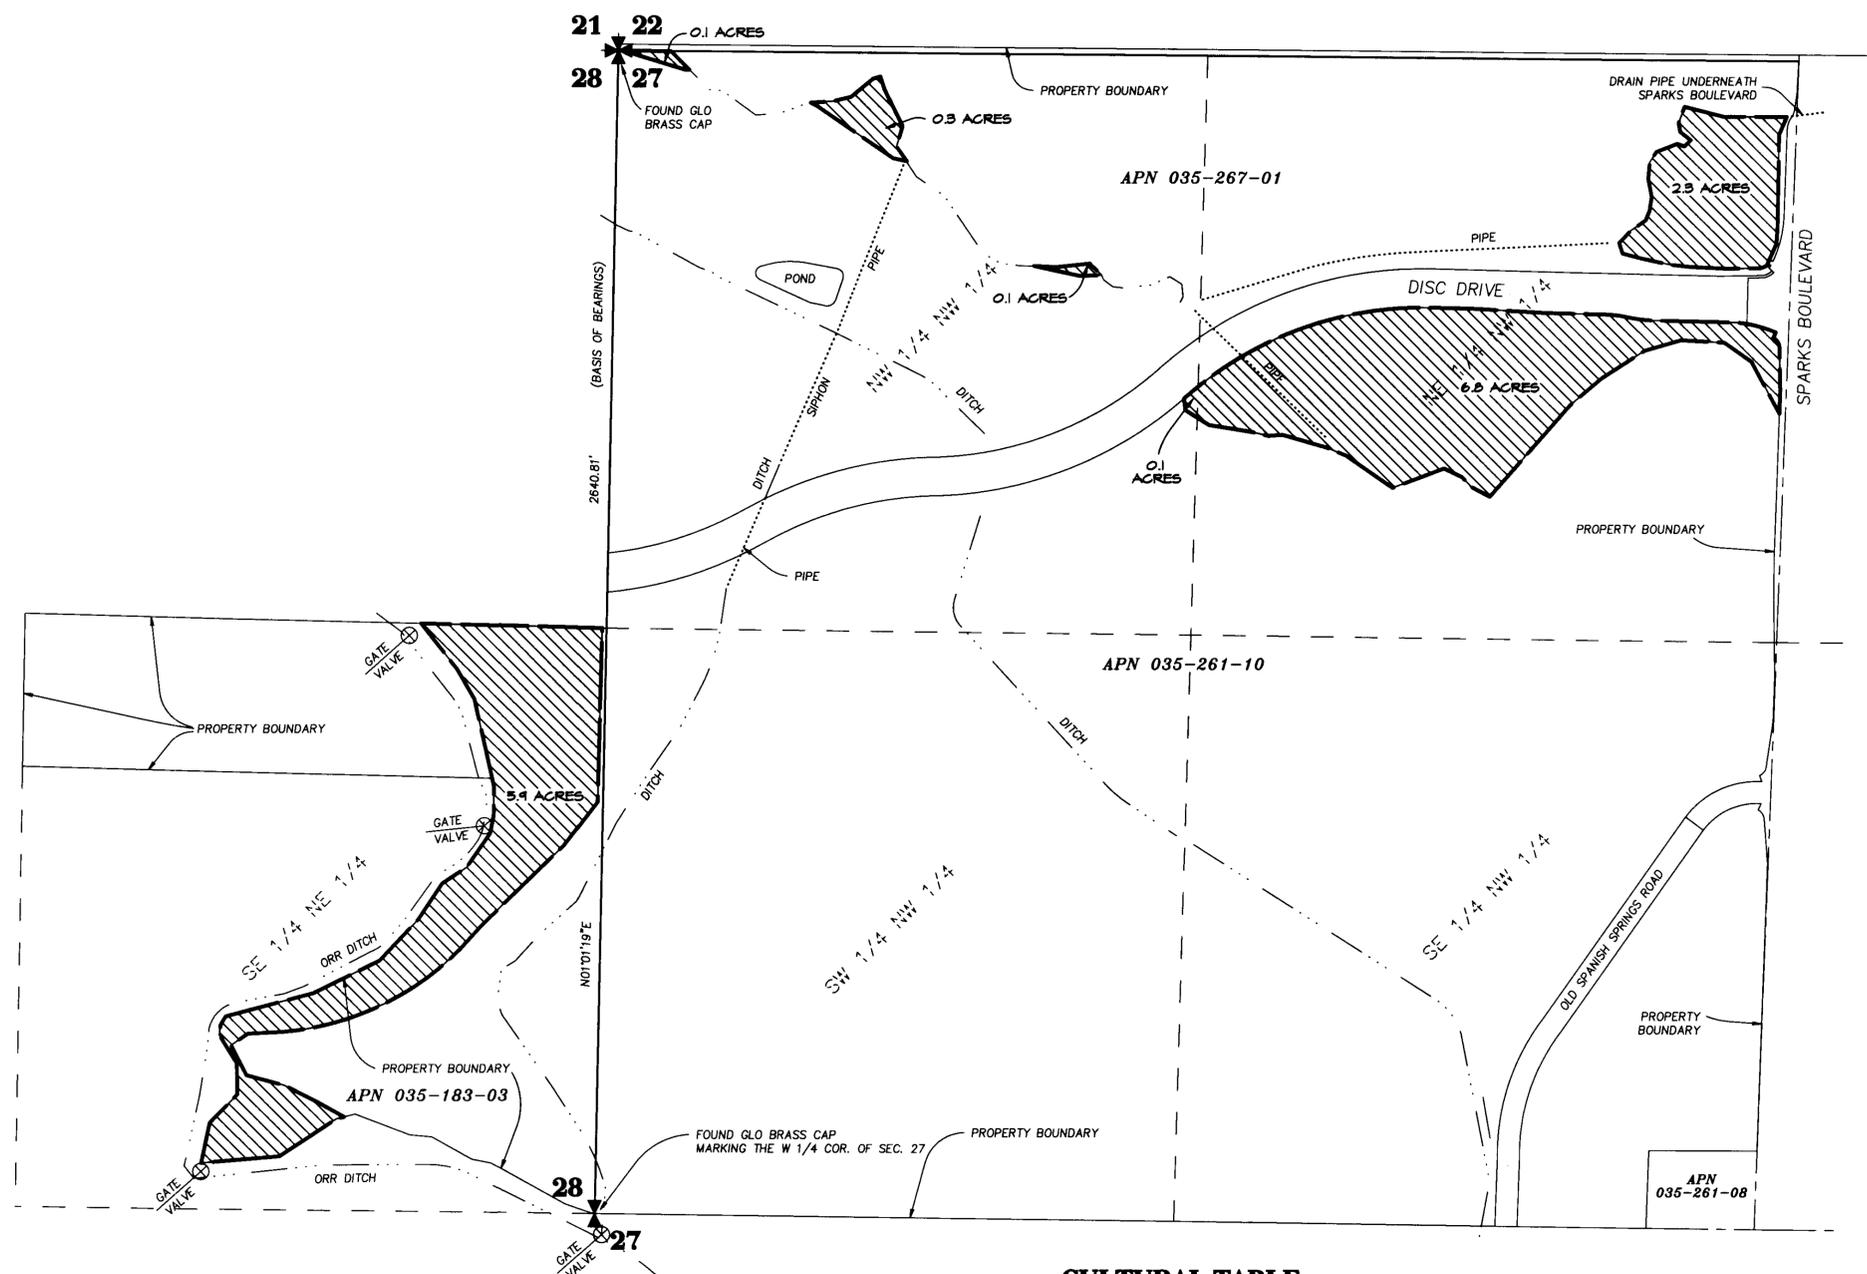

### CULTURAL TABLE PERMIT NO. 77137

APN	PERMIT	SECTION	SUBDIVISION	TOWNSHIP	RANGE	CULTIVATED ACREAGE	DESCRIPTION OF CULTURE
035-267-01	77137	27	NW 1/4 NW 1/4	20N	20E	0.5 ACS	GRASS PASTURE
035-267-01	77137	27	NE 1/4 NW 1/4	20N	20E	2.3 ACS	GRASS PASTURE
035-261-10	77137	27	NW 1/4 NW 1/4	20N	20E	0.1 ACS	GRASS PASTURE
035-261-10	77137	27	NE 1/4 NW 1/4	20N	20E	6.8 ACS	GRASS PASTURE
035-183-03	77137	28	SE 1/4 NE 1/4	20N	20E	5.9 ACS	GRASS PASTURE
TOTAL						15.6 ACS	

### LEGEND

	WASHOE COUNTY ASSESSOR'S PARCEL LINE		SECTION CORNER, AS NOTED
	1/16TH SECTION LINE		QUARTER SECTION CORNER, AS NOTED
	CENTERLINE OF SECTION		AREA IRRIGATED UNDER PERMIT NO. 77137
	SECTION LINE		
	PERMITTED PLACE OF USE		
	CENTERLINE OF DITCH		
	PIPELINE		
	WASHOE COUNTY ASSESSOR'S PARCEL NUMBER		

77137 CERTIFICATE NO. 19127 ISSUED 9-4-13

STATE ENGINEER'S USE

FILED  
MAR 29 2013  
STATE ENGINEER'S OFFICE

**TRI STATE SURVEYING, LTD**  
1925 E. PRATER WAY  
SPARKS, NEVADA 89434  
(775) 358-9491 \* FAX # 358-3664

JOB #11049.01.RM

DDM

MAP TO ACCOMPANY PROOF OF BENEFICIAL USE  
UNDER PERMIT NO. 77137  
FOR IRRIGATION PURPOSES

**GRACE IRATCABAL FAMILY  
LIMITED PARTNERSHIP**

FROM  
THE WATERS OF THE TRUCKEE RIVER  
IN WASHOE COUNTY, NEVADA