

STATE OF NEVADA
COUNTY OF WASHOE

}SS

I, JACOB R. HILDEBRAND, BEING FIRST DULY SWORN, DEPOSE AND SAY THAT SITE INSPECTIONS HAVE BEEN MADE BY ME, OR UNDER MY SUPERVISION AND DIRECTION, ON OR BEFORE APRIL 30, 2012; THAT THE LOCATION OF EACH REFERENCE MONUMENT HAS BEEN VERIFIED BY SITE INSPECTION; THAT THE PLACE OF USE SITES HAVE BEEN INSPECTED; THAT THIS MAP, CONSISTING OF 1 SHEET, HAS BEEN CORRECTLY DRAWN TO THE DESIGNATED SCALE FROM SURVEYING CALCULATION NOTES PREPARED BY ME, OR UNDER MY SUPERVISION AND DIRECTION, RELYING UPON ANALYSIS OF RECORDED SURVEY MAPS AND OTHER RECORDED SURVEYING DOCUMENTS ON FILE IN THE OFFICE OF THE STATE ENGINEER, THE HUMBOLDT COUNTY RECORDER'S OFFICE, AND THE BUREAU OF LAND MANAGEMENT; THAT THIS MAP TRULY AND CORRECTLY REPRESENTS THE LOCATION AND EXTENT OF WORKS USED TO DIVERT WATER FROM AN UNDERGROUND SOURCE IN HUMBOLDT COUNTY, NEVADA BY JEFFERY GARIJO FOR IRRIGATION USE UNDER PERMITS 77241, 77242 AND 77243. THAT THE POINT OF DIVERSION, THE LOCATION AND DESCRIPTION OF ALL MEASURING DEVICES, THE LOCATION AND EXTENT OF LANDS OWNED OR CONTROLLED BY THE APPLICANT UPON WHICH WATER APPLIED FOR UNDER PERMITS 77241, 77242 AND 77243 IS USED, TOGETHER WITH THE AREA AND KIND OF CULTURE IN EACH 40-ACRE SUBDIVISION, AND THE LOCATION AND NAMES OF ALL OTHER WORKS OR STREAMS WHICH CROSS OR CONNECT WITH SAID WORKS, ARE FULLY AND CORRECTLY DESIGNATED THEREON.



JACOB R. HILDEBRAND, SWRS # 1124



SUBSCRIBED AND SWORN TO BEFORE ME

THIS 2 DAY OF May, 2012

Notarized by Antonette K. Morrison


NOTARY PUBLIC IN AND FOR Washoe COUNTY, Nevada

MY COMMISSION EXPIRES February 8, 2016

77241 CERTIFICATE NO. 19015 ISSUED 2-22-13
77242 CERTIFICATE NO. 19016 ISSUED 2-22-13
77243 CERTIFICATE NO. 19017 ISSUED 2-22-13

CULTURE TABULATION

QTR.	QTR.	SEC.	TWN.	RNG.	ACREAGE	CULTURE
SW	SW	16	36N.	38E.	2.460	PASTURE
NW	SW	16	36N.	38E.	0.017	PASTURE
NE	SW	16	36N.	38E.	0.023	PASTURE
ALL IN M.D.B. & M.					TOTAL:	2.5000 ACRES

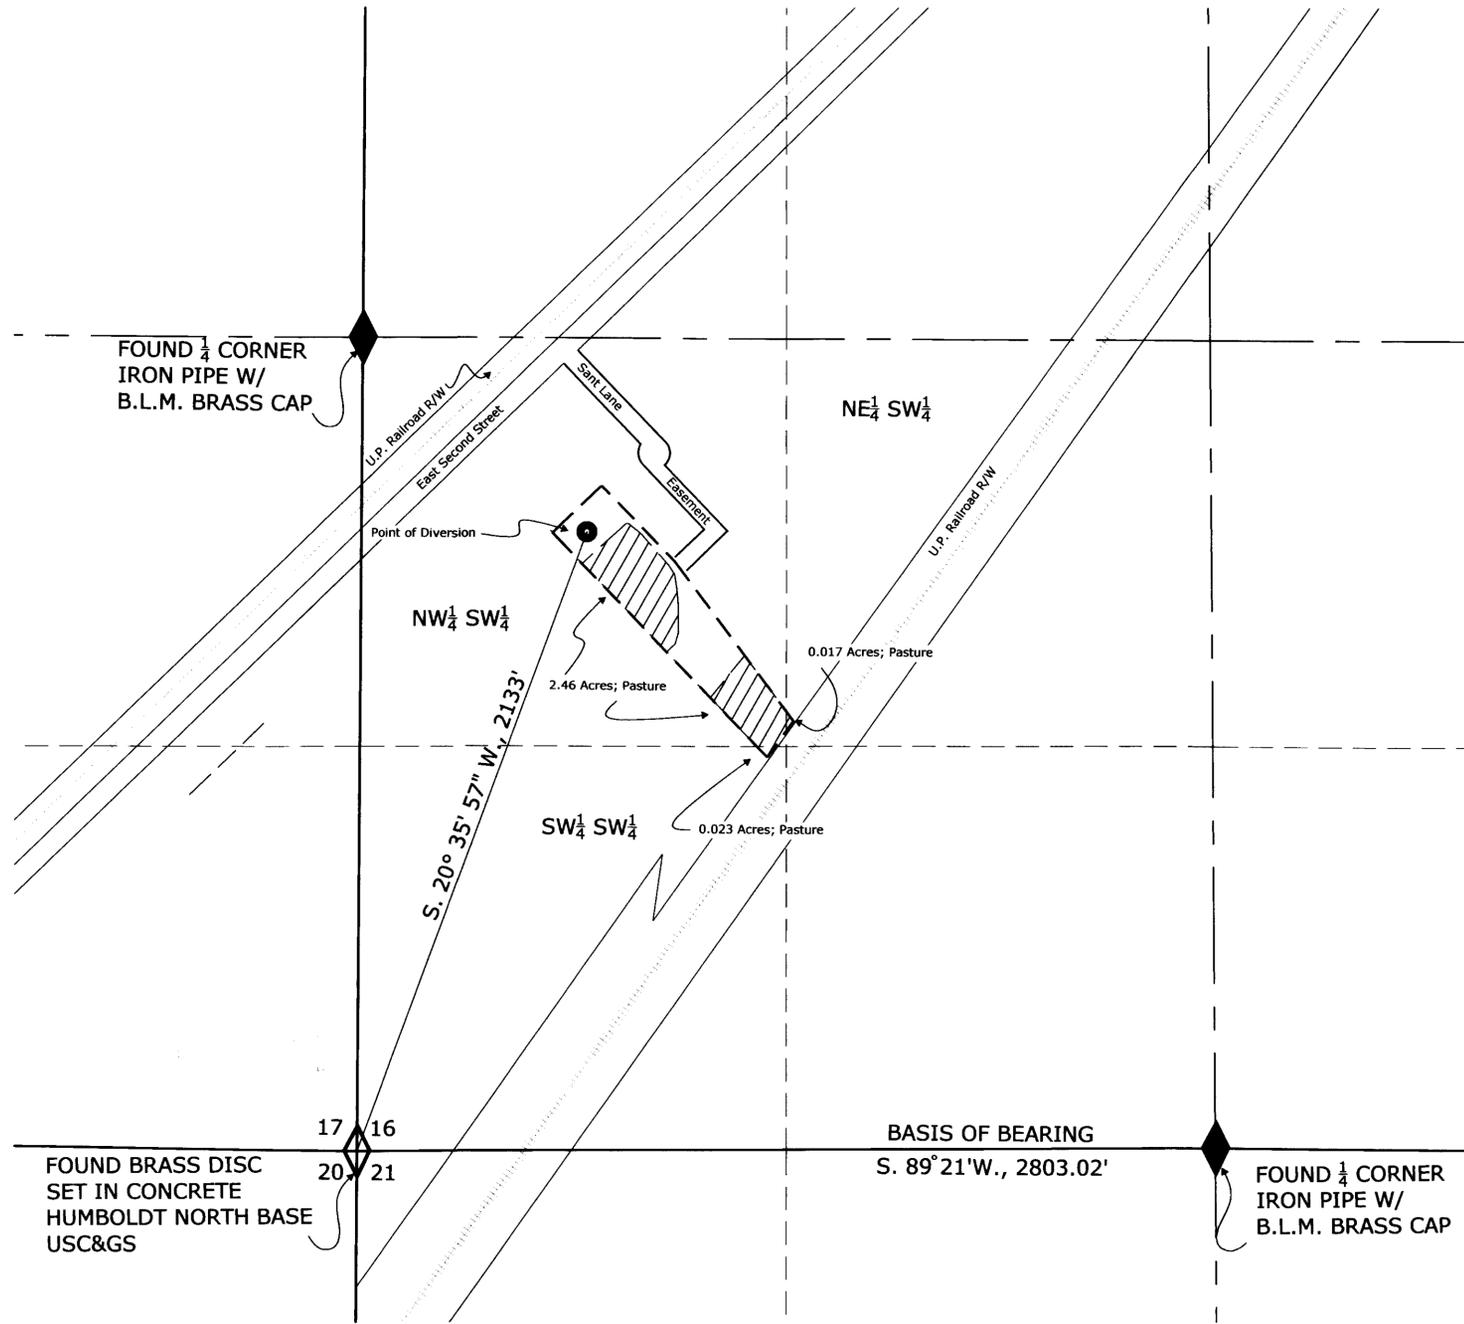


SEC. 16, T.36N., R.38E., M.D.B.&M.

BASIS OF BEARINGS

THE SOUTH LINE OF THE SW 1/4 OF SECTION 16, T.36N., R.38E., M.D.B.&M. BEARING S. 89° 21' W., A DISTANCE OF 2803.02' (42.47 CHAINS) PER THE B.L.M. DEPENDENT RESURVEY PLAT OF SAID TOWNSHIP & RANGE APPROVED BY THE SURVEYER GENERAL ON MAY 3, 1968.

LEGEND

- ROADWAYS AND EASEMENTS
- RAILROAD
- PLACE OF USE
- AREA OF CULTURE
- POINT OF DIVERSION
- FOUND B.L.M. SECTION CORNER, AS NOTED
- FOUND B.L.M. QUARTER CORNER, AS NOTED

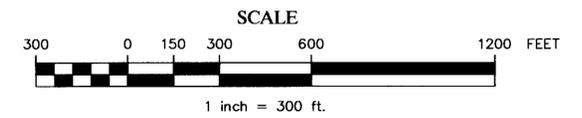

TEC CIVIL ENGINEERING CONSULTANTS
9480 Double Diamond Pkwy, #200, Reno, Nevada 89521
(775)352-7800 Fax(775)352-7929

Water Rights Projects\GARIJO003\DWG\77241_PBU.dwg

May 2, 2012

Sheet 1 of 1

STATE ENGINEER'S USE
12-5-12 THE LEGAL SUBDIVISIONS IN THE CULTURE TABULATION ARE TRANSPOSED. THE TABLE SHOULD READ AS FOLLOWS:
NW 1/4 SW 1/4 SECTION 16 - 2.460 ACRES
NE 1/4 SW 1/4 SECTION 16 - 0.017 ACRES
SW 1/4 SW 1/4 SECTION 16 - 0.023 ACRES
SNC
STATE ENGINEER'S OFFICE
2012 MAY -9 PM 12:39

MAP TO ACCOMPANY PROOFS OF BENEFICIAL USE FOR PERMITS 77241, 77242 AND 77243 BY JEFFERY GARIJO FOR IRRIGATION USE FROM AN UNDERGROUND SOURCE
HUMBOLDT COUNTY NEVADA

77243 77242 77241