



HIGH DESERT ENGINEERING & SURVEYING
 CONSULTING ENGINEERING & SURVEYING
 840 IDAHO STREET
 ELKO, NEVADA 89801
 (775) 738-4053

W213028

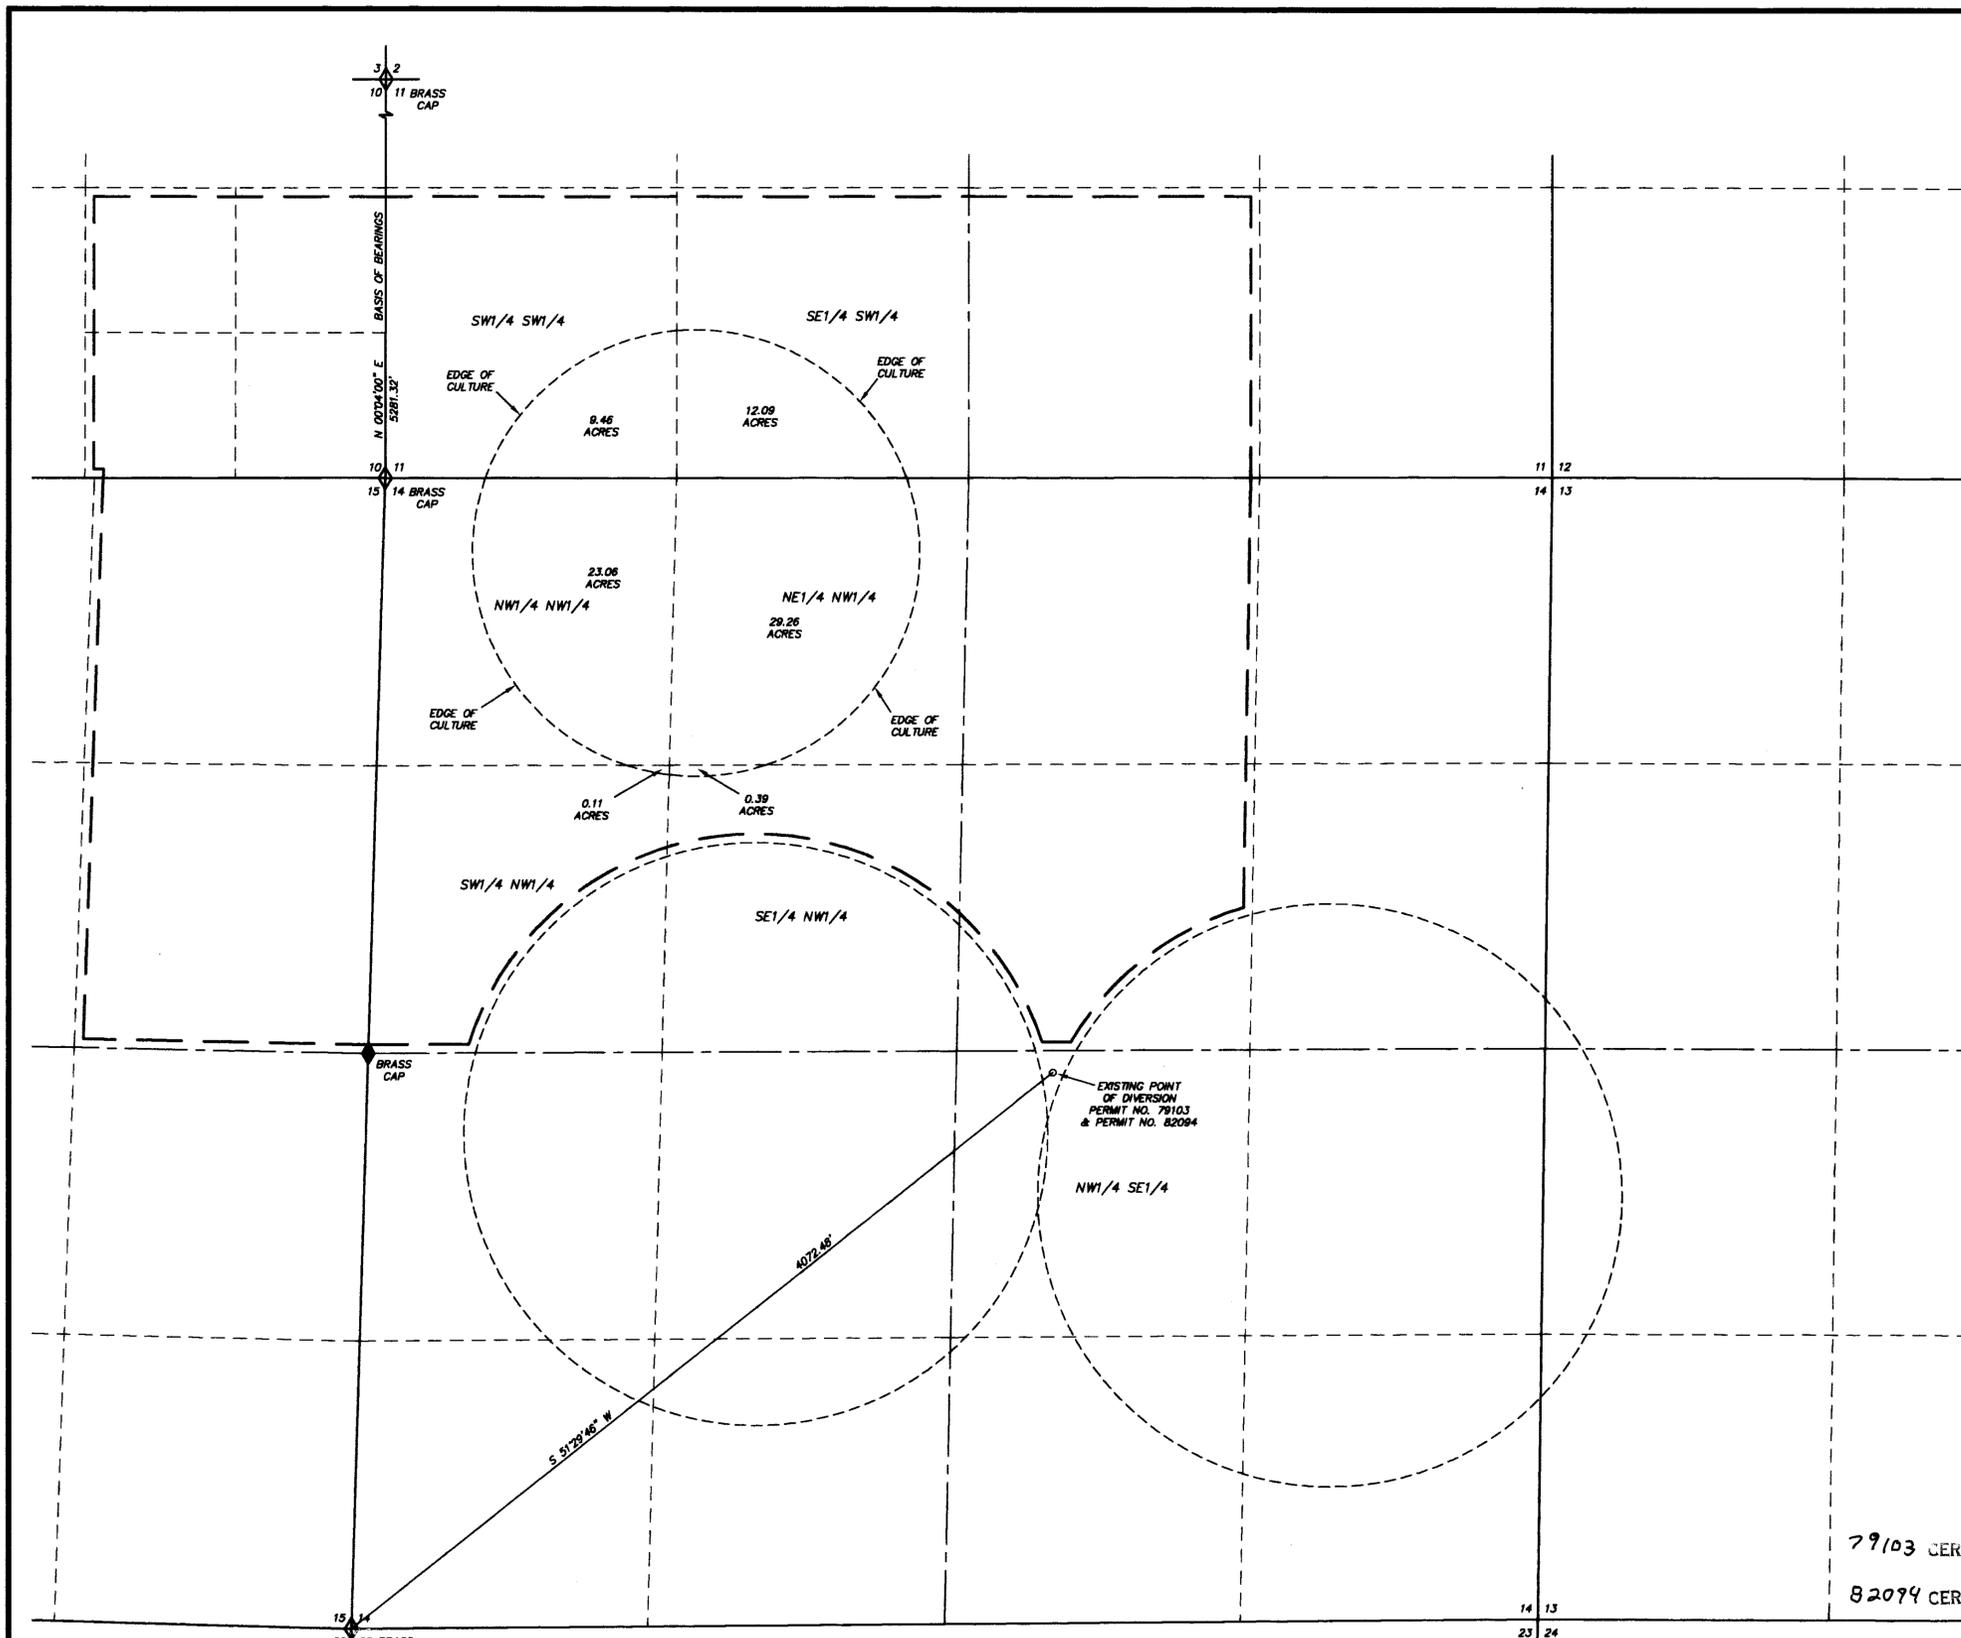

STATE OF NEVADA }
 COUNTY OF ELKO } SS.

I, ROBERT E. MORLEY, BEING FIRST DULY SWORN, DEPOSE AND SAY THAT THIS MAP, CONSISTING OF 1 SHEET, NUMBERED FROM 1 TO 1, INCLUSIVE, HAS BEEN CORRECTLY DRAWN TO THE DESIGNATED SCALE FROM FIELD NOTES OF A SURVEY MADE BY ME, OR UNDER MY SUPERVISION AND DIRECTION, BETWEEN THE 11TH DAY OF JUNE, 2012, AND THE 12TH DAY OF JUNE, 2012; THAT IT TRULY AND CORRECTLY REPRESENTS THE PROPOSED LOCATION AND EXTENT OF THE WORKS USED TO DIVERT WATER FROM UNDERGROUND, IN ELKO COUNTY, NEVADA, BY LIND RANCHES, L.C. FOR IRRIGATION PURPOSES UNDER PERMIT NO.S 79103 AND 82094. THAT THE PROPOSED POINT OF DIVERSION, THE LOCATION, SIZE OF THE DIVERTING CHANNEL OR OTHER CONDUIT, LOCATION AND DESCRIPTION OF ALL MEASURING DEVICES, THE LOCATION AND EXTENT OF LANDS OWNED OR CONTROLLED BY THE APPLICANTS UPON WHICH WATER APPLIED FOR UNDER PERMIT NO.S 79103 AND 82094 ARE USED, TOGETHER WITH THE AREA AND KIND OF CULTURE IN EACH 40-ACRES SUBDIVISION, AND THE LOCATION AND NAMES OF ALL OTHER WORKS OR STREAMS WHICH ARE CROSSED BY OR CONNECTED WITH SAID WORKS ARE FULLY AND CORRECTLY DESIGNATED THEREON.

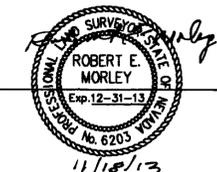

STATE WATER RIGHT SURVEYOR NO. 688

SUBSCRIBED AND SWORN TO BEFORE ME
 THIS 18th DAY OF November, 2013.

Charlene A. Jones
 NOTARY PUBLIC IN AND FOR ELKO COUNTY, NEVADA.
 MY COMMISSION EXPIRES: Feb. 8, 2014




BASIS OF BEARINGS: THE LINE BETWEEN THE FOUND SOUTHWEST CORNER AND NORTHWEST CORNER OF SECTION 11 T. 31 N., R. 59 E., M. D. 8 & M. TAKEN AS N 00° 04' 00" E AS SHOWN ON THE BLM CADASTRAL SURVEY PLAT FOR SAID TOWNSHIP AND THE MAP FILED IN THE OFFICE OF THE STATE ENGINEER IN SUPPORT OF PERMIT NO. 79103.

LEGEND

- ◆ = SECTION CORNER AS NOTED.
- ◆ = 1/4 CORNER AS NOTED.
- = EXISTING PLACE OF USE PERMIT NO. 79103 & PERMIT NO. 82094.

79103 CERTIFICATE NO. 19672 ISSUED 12-31-2014
 82094 CERTIFICATE NO. 19673 ISSUED 12-31-2014

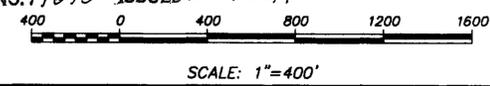

CULTURAL MAP TABULATION

SECTION	SUB-DIVISION	TOWN SHIP	RANGE	CULTIVATED ACREAGE	DESCRIPTION OF CULTURE
11	SW1/4SW1/4	T31N	R59E	9.46 AC	ALFALFA
11	SE1/4SW1/4	T31N	R59E	12.09 AC	ALFALFA
14	NW1/4NW1/4	T31N	R59E	23.06 AC	ALFALFA
14	NE1/4NW1/4	T31N	R59E	29.26 AC	ALFALFA
14	SW1/4NW1/4	T31N	R59E	0.11 AC	ALFALFA
14	SE1/4NW1/4	T31N	R59E	0.39 AC	ALFALFA
TOTAL CULTIVATED ACREAGE =				74.37 AC	

ALL CULTURE SHOWN AS CULTURE IS ALFALFA AND IRRIGATED BY PIVOT SPRINKLER SYSTEM.

STATE ENGINEERS USE 82094

RECEIVED
 NOV 18 2013
 STATE ENGINEER'S OFFICE
 ELKO OFFICE

FILED
 NOV 18 2013
 STATE ENGINEER'S OFFICE

MAP TO ACCOMPANY PROOF OF BENEFICIAL USE
 UNDER PERMIT NO.S 79103 AND 82094
 FOR IRRIGATION USE
 BY LIND RANCHES, LC
 FROM UNDERGROUND
 IN ELKO COUNTY, NEVADA