


Section	Subdivision	Township	Range	Culture	Acreage
5	Lot 2	1S	65E	Alfalfa	0.11
5	Lot 3	1S	65E	Alfalfa	34.98
5	Lot 4	1S	65E	Alfalfa	13.79
5	NE¼ SW¼	1S	65E	Alfalfa	26.68
5	NW¼ SW¼	1S	65E	Alfalfa	13.21
5	SW¼ SW¼	1S	65E	Alfalfa	28.08
5	SE¼ SW¼	1S	65E	Alfalfa	32.83
6	NE¼ SE¼	1S	65E	Alfalfa	13.25
6	SE¼ SE¼	1S	65E	Alfalfa	39.01
Total Acres =					201.94

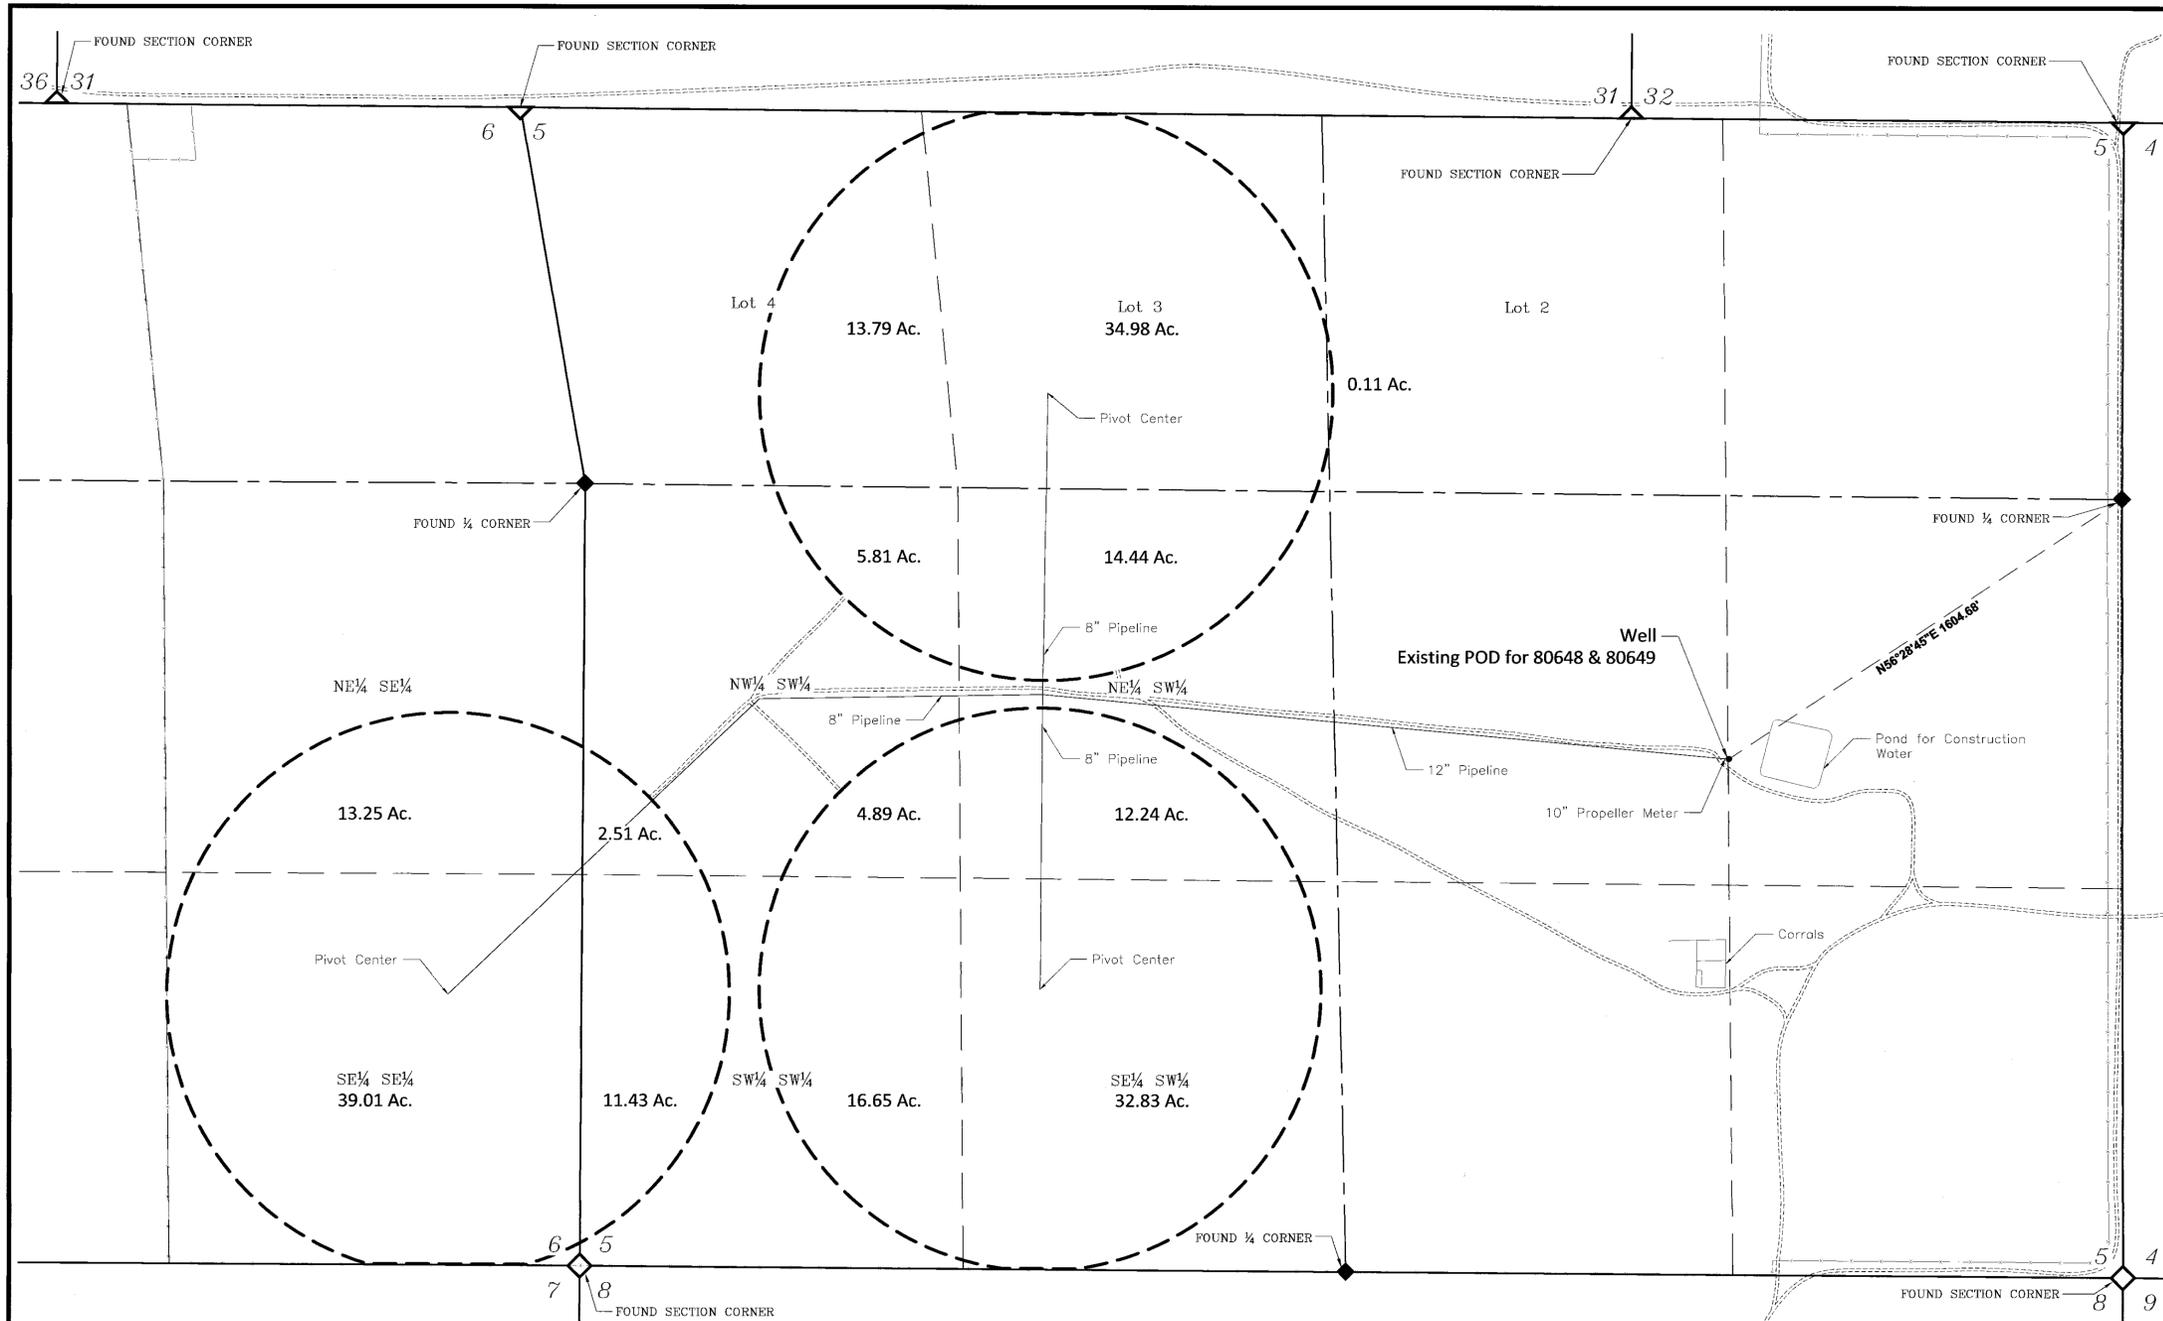

LEGEND

- ◆ SECTION CORNER:
FOUND STANDARD BLM BRASS CAP
- ◆ QUARTER CORNER:
FOUND STANDARD BLM BRASS CAP
- SECTION LINE
- - - QUARTER-SECTION LINE
- - - SIXTEENTH-SECTION LINE
- - - PLACE OF USE
- ===== ROADS
- FENCE

NOTES

1. FOR CURRENT PLACE OF USE AND POINTS OF DIVERSION, REFER TO APPLICATION MAP TO CHANGE THE POINT OF DIVERSION AND PLACE OF USE UNDER APPLICATION NOS. 80648 & 80649 FOR IRRIGATION USE BY LINCOLN COUNTY WATER DISTRICT AND VIDLER WATER COMPANY, INC. FROM UNDERGROUND IN LINCOLN COUNTY, NEVADA. FILED MARCH 2ND, 2011.

VIDLER WATER COMPANY, INC.
3480 GS RICHARDS BOULEVARD, STE 101
CARSON CITY, NEVADA 89703
WWW.VIDLERWATER.COM
775-885-5000

VIDLER
WATER. QUALITY. LIFE.

**STATE OF NEVADA
COUNTY OF CARSON CITY } SS**

I, ANDREW C. AILES, BEING FIRST DULY SWORN, DEPOSE AND SAY THAT SITE INSPECTIONS HAVE BEEN MADE BY ME, OR UNDER MY SUPERVISION AND DIRECTION, ON THE 8TH DAY OF OCTOBER 2013; THAT THE LOCATION OF EACH REFERENCE MONUMENT HAS BEEN VERIFIED BY SITE INSPECTION; THAT THE POINT OF DIVERSION AND PLACE OF USE SITES HAVE BEEN INSPECTED; THAT THIS MAP, CONSISTING OF ONE (1) SHEET, HAS BEEN CORRECTLY DRAWN TO THE DESIGNATED SCALE FROM SURVEYING CALCULATION NOTES PREPARED BY ME, OR UNDER MY DIRECTION, RELYING UPON ANALYSIS OF RECORDED SURVEY MAPS AND OTHER RECORDED SURVEYING DOCUMENTS IN THE OFFICE OF THE NEVADA DIVISION OF WATER RESOURCES AND LINCOLN COUNTY RECORDER'S OFFICE; THAT THIS MAP TRULY AND CORRECTLY REPRESENTS THE LOCATION AND EXTENT OF THE WORKS USED TO DIVERT WATER FROM AN UNDERGROUND SOURCE, IN LINCOLN COUNTY, NEVADA, BY LINCOLN COUNTY WATER DISTRICT AND VIDLER WATER COMPANY, INC., FOR IRRIGATION PURPOSES UNDER PERMIT NO. 80648 & 80649 THAT THE POINT OF DIVERSION, THE LOCATION, SIZE OF THE DIVERTING CHANNEL OR OTHER CONDUIT, LOCATION AND DESCRIPTION OF ALL MEASURING DEVICES, THE LOCATION AND EXTENT OF LANDS OWNED OR CONTROLLED BY THE APPLICANT UPON WHICH WATER APPLIED FOR UNDER PERMIT NO. 80648 & 80649 IS USED, TOGETHER WITH THE AREA AND KIND OF CULTURE IN EACH 40-ACRE SUBDIVISION, AND THE LOCATION AND NAMES OF ALL OTHER WORKS OR STREAMS WHICH ARE CROSSED BY OR CONNECTED WITH SAID WORKS ARE FULLY AND CORRECTLY DESIGNATED THEREON.

STATE WATER RIGHT SURVEYOR NO. 4226

 8-29-14

STATE OF NEVADA
COUNTY OF CARSON CITY
SUBSCRIBED AND SWORN TO BEFORE ME THIS 29th DAY OF August, 2014

 SIGNATURE OF NOTARY PUBLIC

80648 CERTIFICATE NO. 19594 ISSUED 10-17-2014

80649 CERTIFICATE NO. 19595 ISSUED 10-17-2014

BASIS OF BEARINGS

The Basis of Bearing for this map is S 0°08'16" E, being the east line of the SE¼, Section 5, Township 1 South, Range 65 East, M.D.B. & M. given on the Record of Survey recorded June 18th, 2010, in the Lincoln County Recorders Office as Document No. 0136040.

T1S, R65E,
M.D.B. & M.

1" = 300'

STATE ENGINEER'S USE

FILED
SEP 02 2014
STATE ENGINEER'S OFFICE

**MAP TO ACCOMPANY PROOF OF
BENEFICIAL USE UNDER
PERMITS NO. 80648 AND 80649
FOR IRRIGATION
BY LINCOLN COUNTY WATER DISTRICT
AND VIDLER WATER COMPANY, INC.
FROM AN UNDERGROUND SOURCE
IN LINCOLN COUNTY, NEVADA.**

RECEIVED
2014 SEP -2- AM 8:56
STATE ENGINEERS OFFICE