

PORTIONS OF SECTIONS 25, 26, & 27, T.40N.,R.33E., M.D.B.&M.

STATE OF NEVADA
COUNTY OF HUMBOLDT



I, JOHN H. MILTON III, being first duly sworn, depose and say that this map, consisting of 1 sheet, numbered from 1 to 1, inclusive, has been correctly drawn to the designated scale from field notes of a survey made by me, or under my supervision and direction, between the 13th day of January, 2014 and the 14th day of January, 2014; that it truly and correctly represents the proposed location and extent of the works used to divert water from underground in Humboldt County, Nevada by GIOVANNI AND SHANNON GIORDANO for irrigation purposes under Permit Numbers 81158, 81159, 81160, 81161 and 81162. That the point of diversion, the location, size of the diverting channel or other conduit, location and description of all measuring devices, the location and extent of lands owned or controlled by the applicant upon which water was applied for under Permit Numbers 81158, 81159, 81160, 81161 and 81162 is used, together with the area and kind of culture in each 40-acre subdivision, and the location and names of all other works or streams which are crossed by or connected with said works are fully and correctly designated thereon.




STATE WATER RIGHT SURVEYOR NO. 573

Subscribed and sworn to before me this 30th day of January, 2014.

Donna A. Suidell
NOTARY PUBLIC
My commission expires: May 28th, 2017.

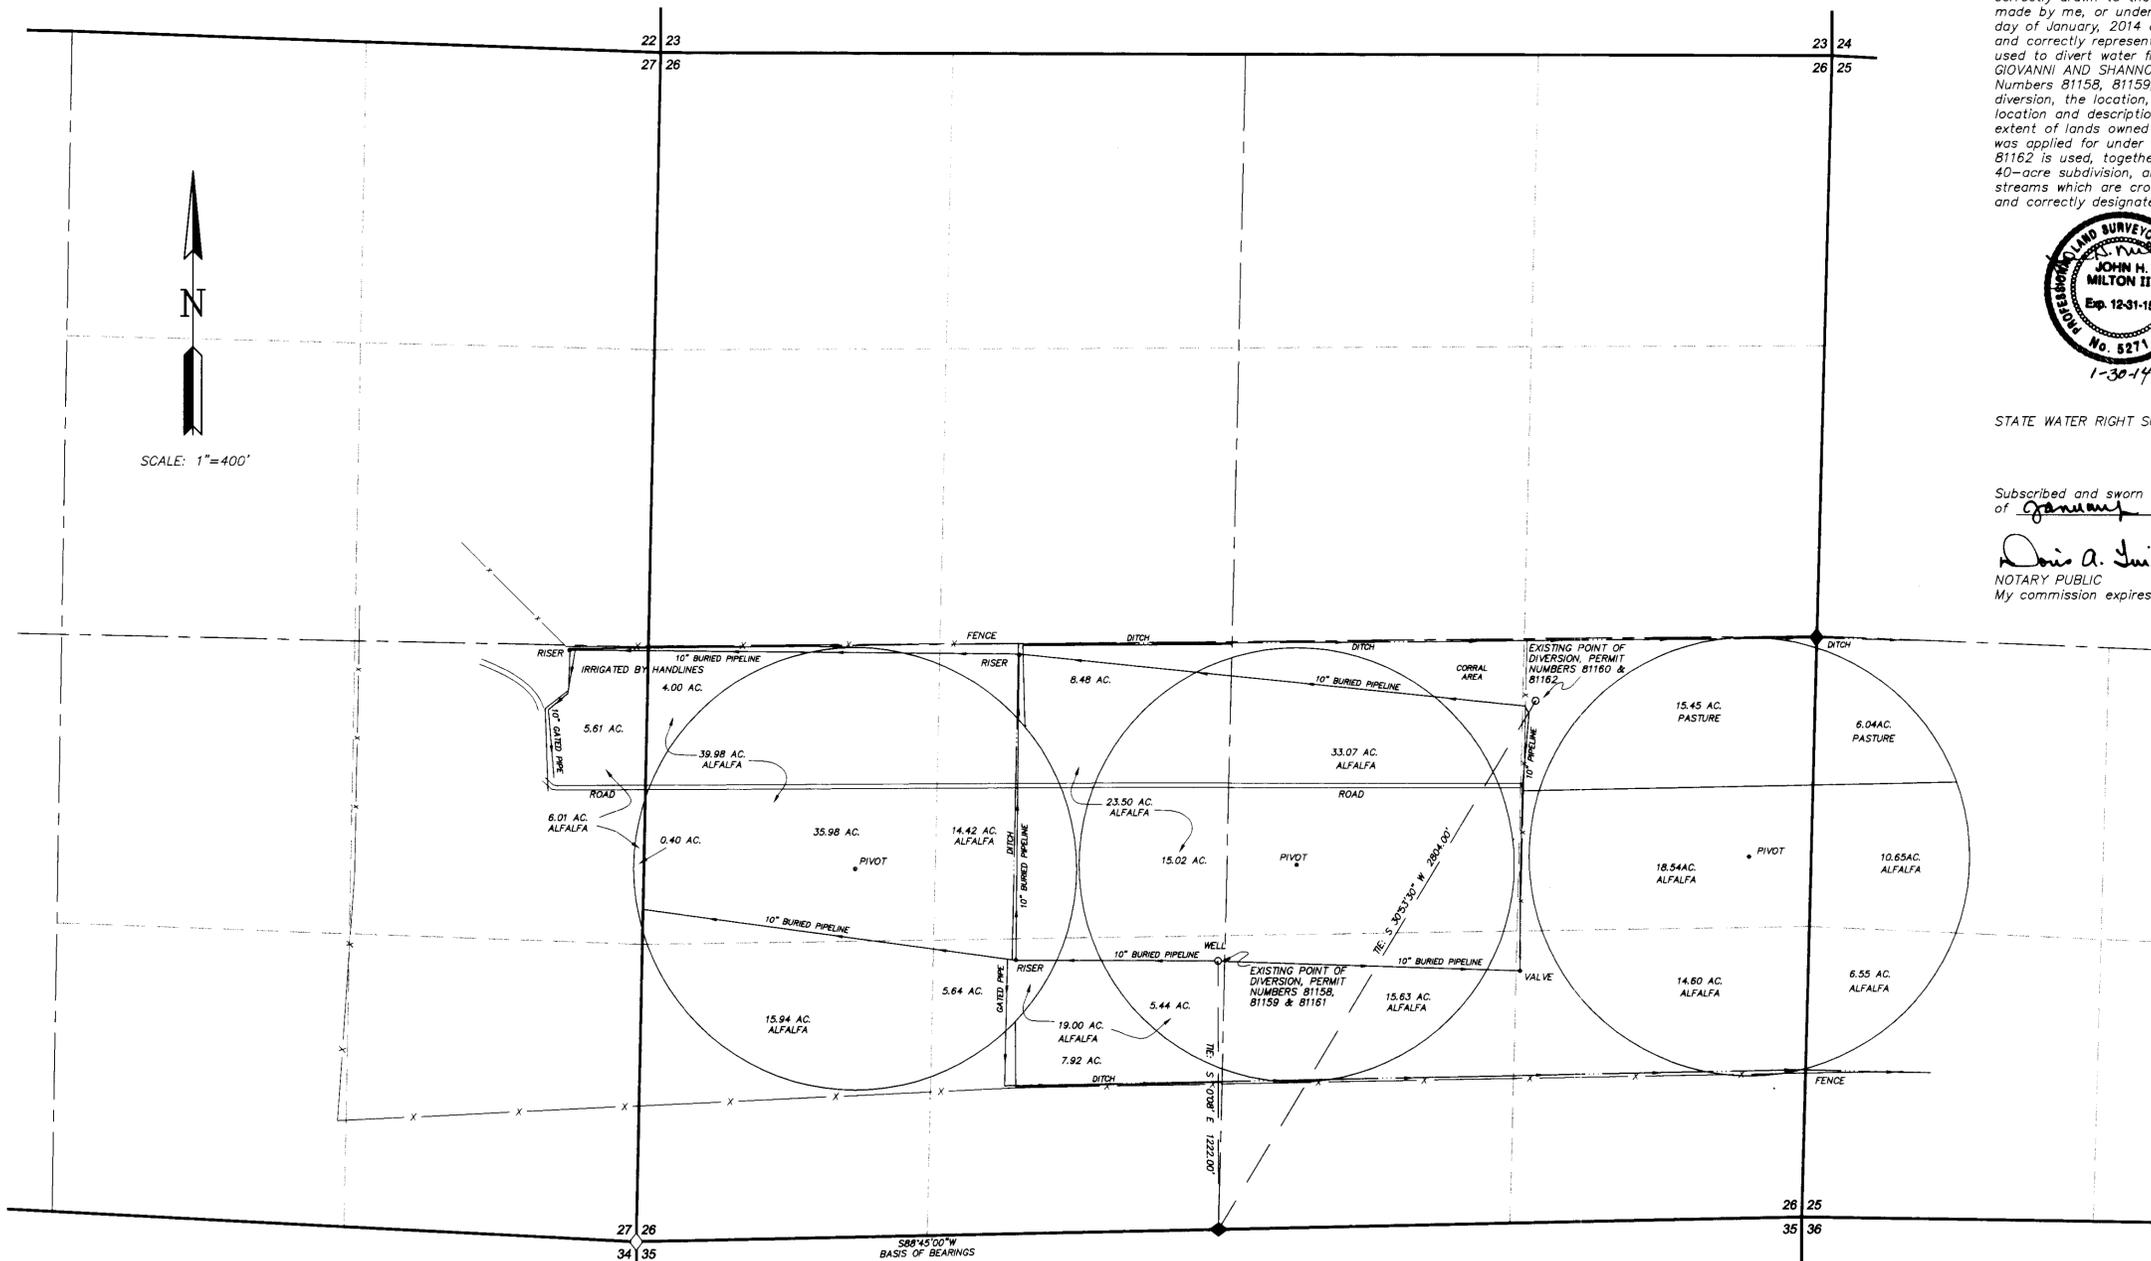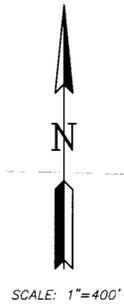

- 81158 CERTIFICATE NO. 19517 ISSUED 7-23-2014
- 81159 CERTIFICATE NO. 19518 ISSUED 7-23-2014
- 81160 CERTIFICATE NO. 19519 ISSUED 7-23-2014
- 81161 CERTIFICATE NO. 19520 ISSUED 7-23-2014
- 81162 CERTIFICATE NO. 19521 ISSUED 7-23-2014

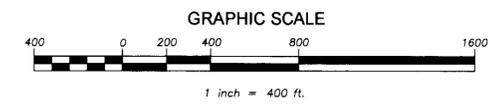

CULTURAL TABULATION CHART
PERMIT NOS. 81158 THRU 81162

SECTION	SUBDIVISION	TOWNSHIP	RANGE	CULTURE	ACREAGE
27	NE1/4 SE1/4	40N.	33E.	ALFALFA	6.01
26	NW1/4 SW1/4	40N.	33E.	ALFALFA	39.98
26	SW1/4 SW1/4	40N.	33E.	ALFALFA	15.94
26	NE1/4 SW1/4	40N.	33E.	ALFALFA	37.92
26	SE1/4 SW1/4	40N.	33E.	ALFALFA	19.00
26	NE1/4 SE1/4	40N.	33E.	ALFALFA	18.54
26	NE1/4 SE1/4	40N.	33E.	PASTURE	15.45
26	SE1/4 SE1/4	40N.	33E.	ALFALFA	14.60
26	SW1/4 SE1/4	40N.	33E.	ALFALFA	15.63
26	NW1/4 SE1/4	40N.	33E.	ALFALFA	33.07
25	NW1/4 SW1/4	40N.	33E.	PASTURE	6.04
25	NW1/4 SW1/4	40N.	33E.	ALFALFA	10.65
25	SW1/4 SW1/4	40N.	33E.	ALFALFA	6.55
TOTAL:					239.38

BASIS OF BEARINGS

Basis of Bearings was taken from the B.L.M. Dependent Resurvey Plot of T.40N.,R.33E., M.D.B.&M. dated February 1, 1967.

LEGEND

- ◊ Indicates a found section corner, an iron pipe with a B.L.M. brass cap, unless otherwise noted.
- ◆ Indicates a found 1/4 section corner, an iron pipe with a B.L.M. brass cap, unless otherwise noted.

STATE ENGINEER'S USE

81158-81162




MAP TO ACCOMPANY
PROOF OF BENEFICIAL USE
UNDER PERMIT NOS. 81158, 81159, 81160, 81161 & 81162

- FOR -
IRRIGATION PURPOSES

- BY -
GIOVANNI AND SHANNON GIORDANO

FROM UNDERGROUND IN HUMBOLDT COUNTY, NEVADA

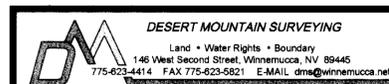

81162 81161 81160 81159 81158