


HIGH DESERT ENGINEERING LLC
 CONSULTING ENGINEERING & SURVEYING
 640 IDAHO STREET
 ELKO, NEVADA 89901
 (775) 738-4053

W212005

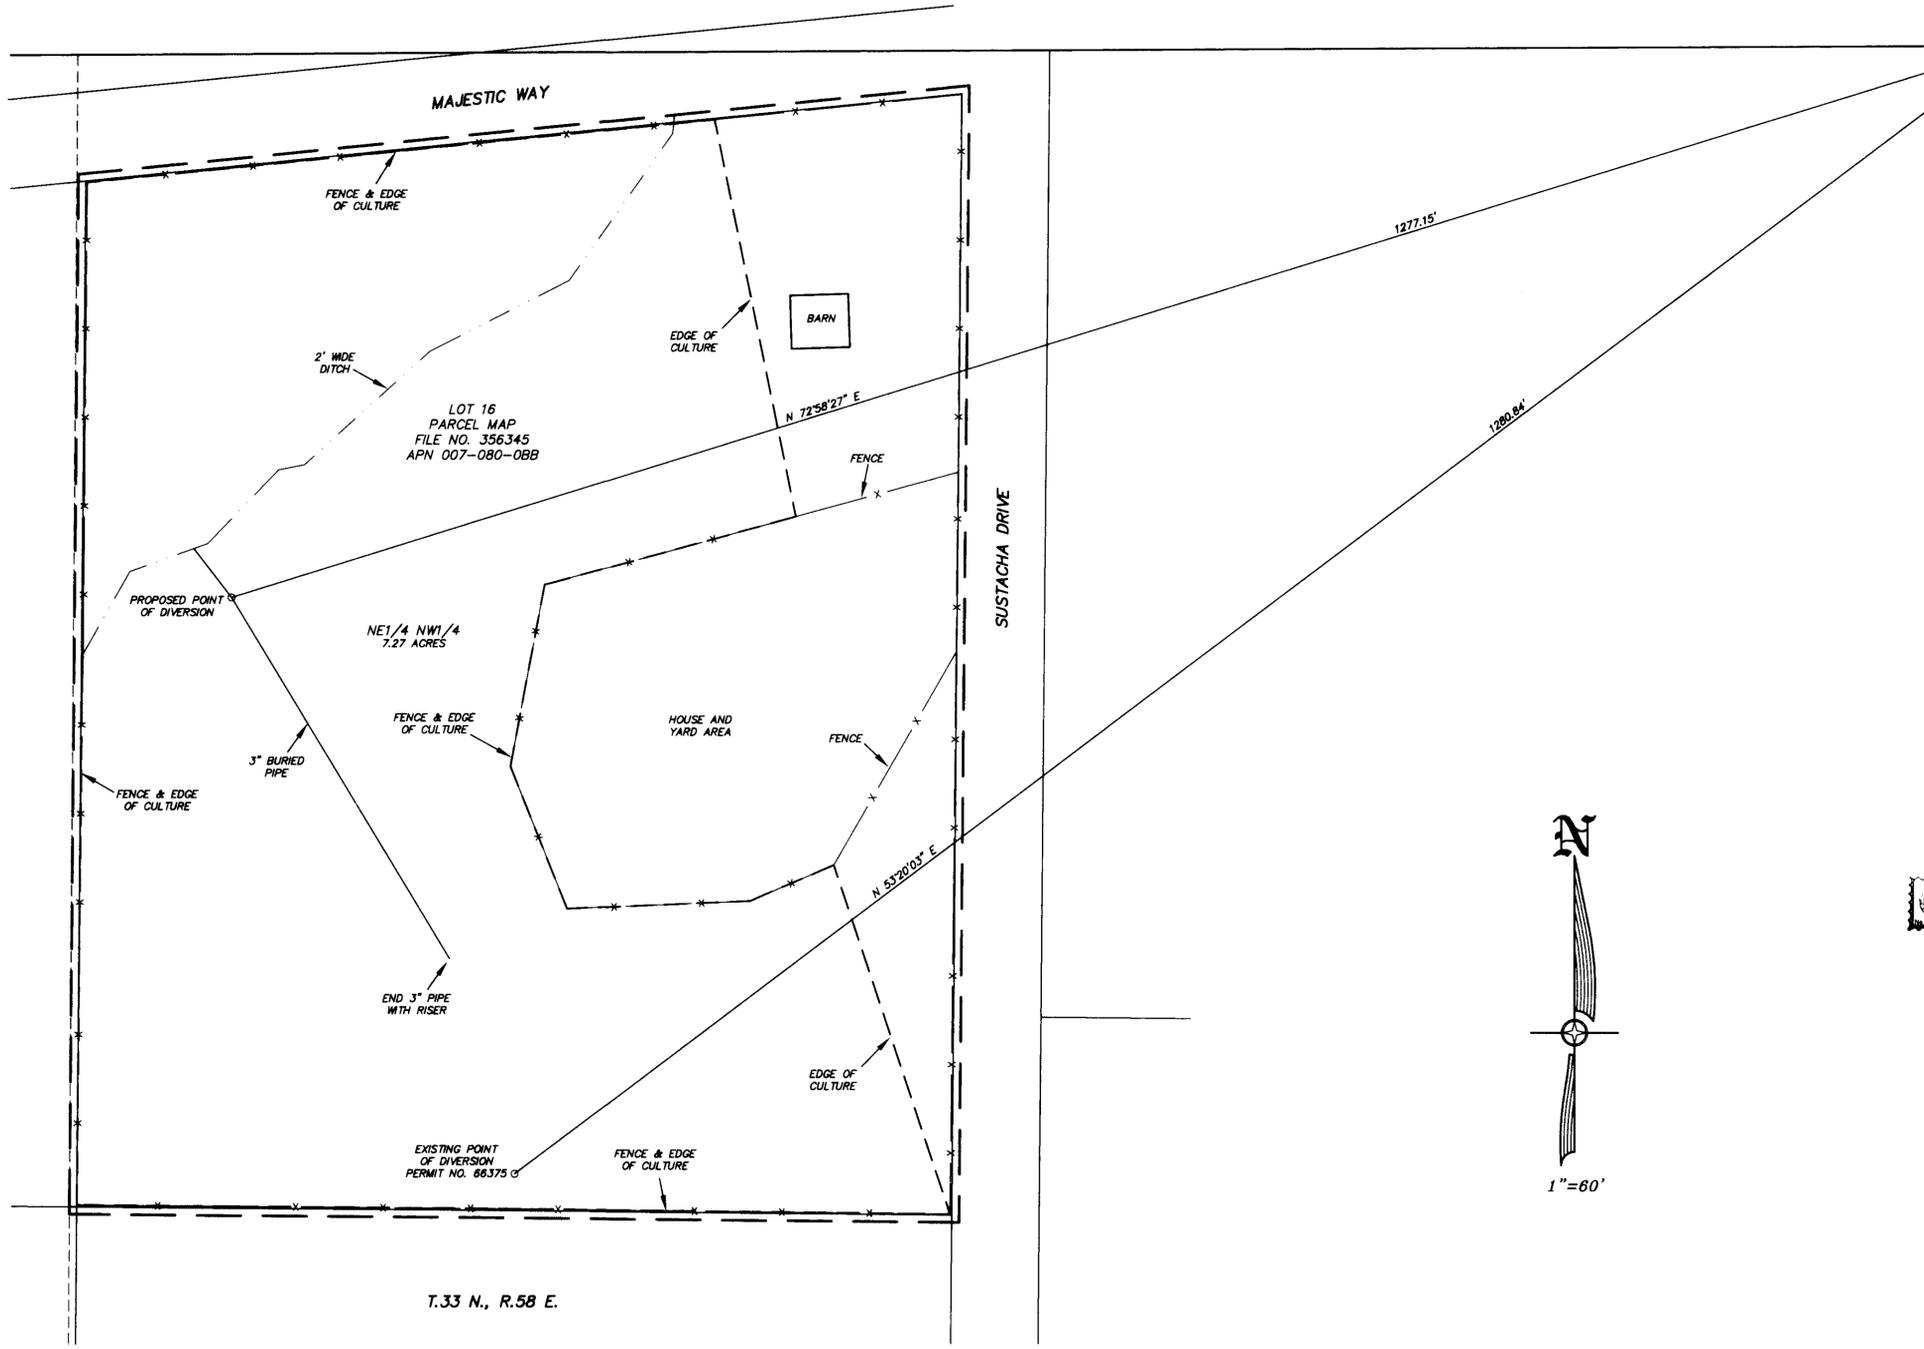

STATE OF NEVADA }
 COUNTY OF ELKO } SS.

I, ROBERT E. MORLEY, BEING FIRST DULY SWORN, DEPOSE AND SAY THAT THIS MAP, CONSISTING OF 1 SHEET, NUMBERED FROM 1 TO 1, INCLUSIVE, HAS BEEN CORRECTLY DRAWN TO THE DESIGNATED SCALE FROM FIELD NOTES OF A SURVEY MADE BY ME, OR UNDER MY SUPERVISION AND DIRECTION, BETWEEN THE 30TH DAY OF DECEMBER, 2011, AND THE 31ST DAY OF DECEMBER, 2011; THAT IT TRULY AND CORRECTLY REPRESENTS THE PROPOSED LOCATION AND EXTENT OF THE WORKS USED TO DIVERT WATER FROM UNDERGROUND, IN ELKO COUNTY, NEVADA, BY HAROLD R. MCKEEVER AND BETH LAINE MCKEEVER, FOR IRRIGATION AND DOMESTIC PURPOSES UNDER PERMIT NO. 66375. THAT THE PROPOSED POINT OF DIVERSION, THE LOCATION, SIZE OF THE DIVERTING CHANNEL OR OTHER CONDUIT, LOCATION AND DESCRIPTION OF ALL MEASURING DEVICES, THE LOCATION AND EXTENT OF LANDS OWNED OR CONTROLLED BY THE APPLICANTS UPON WHICH WATER APPLIED FOR UNDER PERMIT NO. 66375 ARE USED, TOGETHER WITH THE AREA AND KIND OF CULTURE IN EACH 40-ACRE SUBDIVISION, AND THE LOCATION AND NAMES OF ALL OTHER WORKS OR STREAMS WHICH ARE CROSSED BY OR CONNECTED WITH SAID WORKS ARE FULLY AND CORRECTLY DESIGNATED THEREON.


ROBERT E. MORLEY
 STATE WATER RIGHT SURVEYOR NO. 668
 Exp. 12-31-13
 No. 8203

1/25/12

SUBSCRIBED AND SWORN TO BEFORE ME
 THIS 25th DAY OF January, 2012.


Notary Public - State of Nevada
 COUNTY OF ELKO
CHARLENE A. JONES
 My Commission Expires Feb. 8, 2014

NOTARY PUBLIC IN AND FOR ELKO COUNTY, NEVADA.
 MY COMMISSION EXPIRES: Feb. 8, 2014

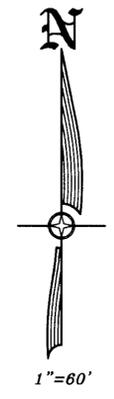

BASIS OF BEARINGS: THE LINE BETWEEN THE FOUND SOUTHEAST CORNER AND THE FOUND SOUTH 1/4 CORNER OF SECTION 29, T.33 N., R.58 E., M.D.B. & M., AS SHOWN ON THE PARCEL MAP FOR JOE SUSTACHA, JR., ON FILE IN THE OFFICE OF THE ELKO COUNTY RECORDER, ELKO, NEVADA, AS FILE NO. 356345, TAKEN AS N 89° 59' 13" W.

- LEGEND**
- ▲ = FOUND SECTION CORNER AS NOTED.
 - ◆ = FOUND 1/4 CORNER AS NOTED.
 - = EXISTING PLACE OF USE

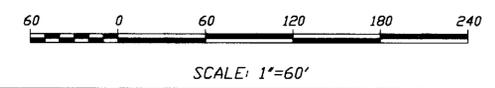

CULTURAL MAP TABULATION

SECTION	SUB-DIVISION	TOWNSHIP	RANGE	CULTIVATED ACREAGE	DESCRIPTION OF CULTURE
32	NE1/4NW1/4	T33N	R58E	7.27 AC	PASTURE GRASS
TOTAL CULTIVATED ACREAGE =				7.27 AC	

ALL CULTURE SHOWN IS IRRIGATED BY HAND LINE SPRINKLER SYSTEM.

STATE ENGINEERS USE

Title block: this map will be used for PBU of app. 81523, not 66875. BNC 1/31/12
 Map only depicts a portion of the NE 1/4 NW 1/4, Sec 32, T.33 N., R. 68 E. BNC 1/31/12

81523

FILED
 JAN 31 2012
 STATE ENGINEERS OFFICE

MAP TO ACCOMPANY APPLICATION TO CHANGE THE POINT OF DIVERSION UNDER PERMIT 66375 AND MAP TO ACCOMPANY PROOF OF BENEFICIAL USE UNDER PERMIT NO. 66375 FOR IRRIGATION AND DOMESTIC USE BY HAROLD R. MCKEEVER AND BETH LAINE MCKEEVER FROM UNDERGROUND IN ELKO COUNTY, NEVADA