
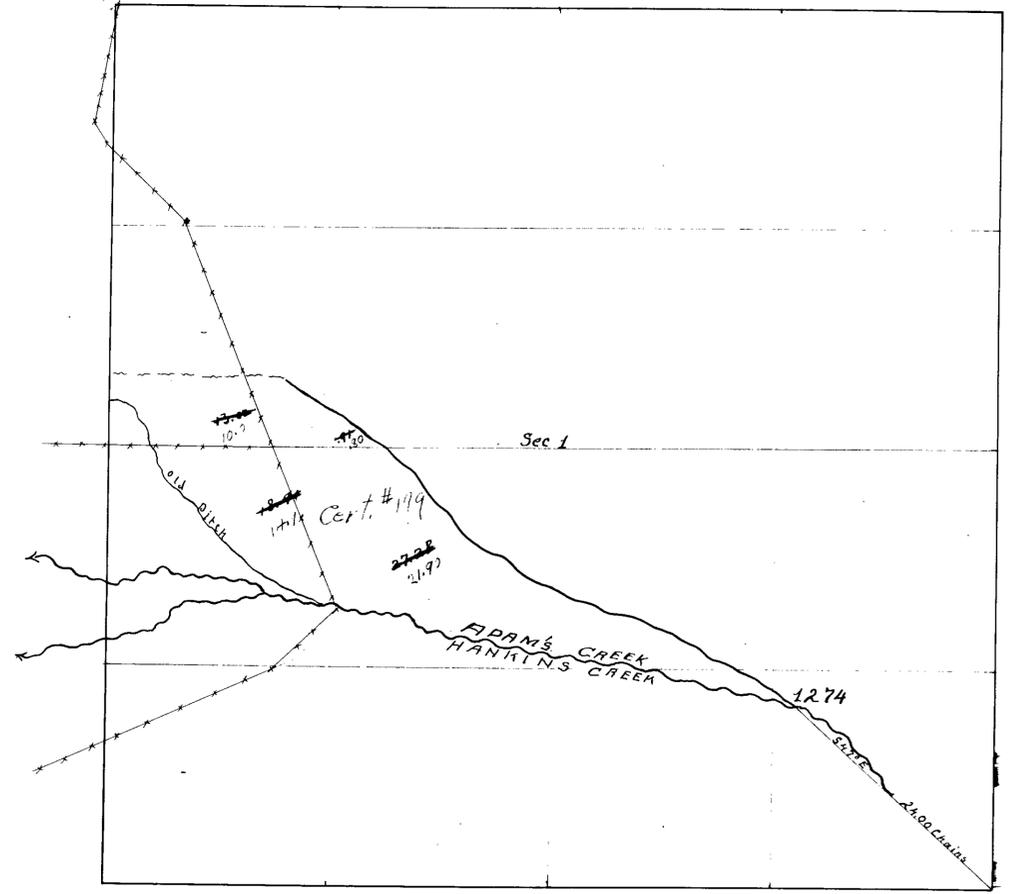


T.29N. R.56E.

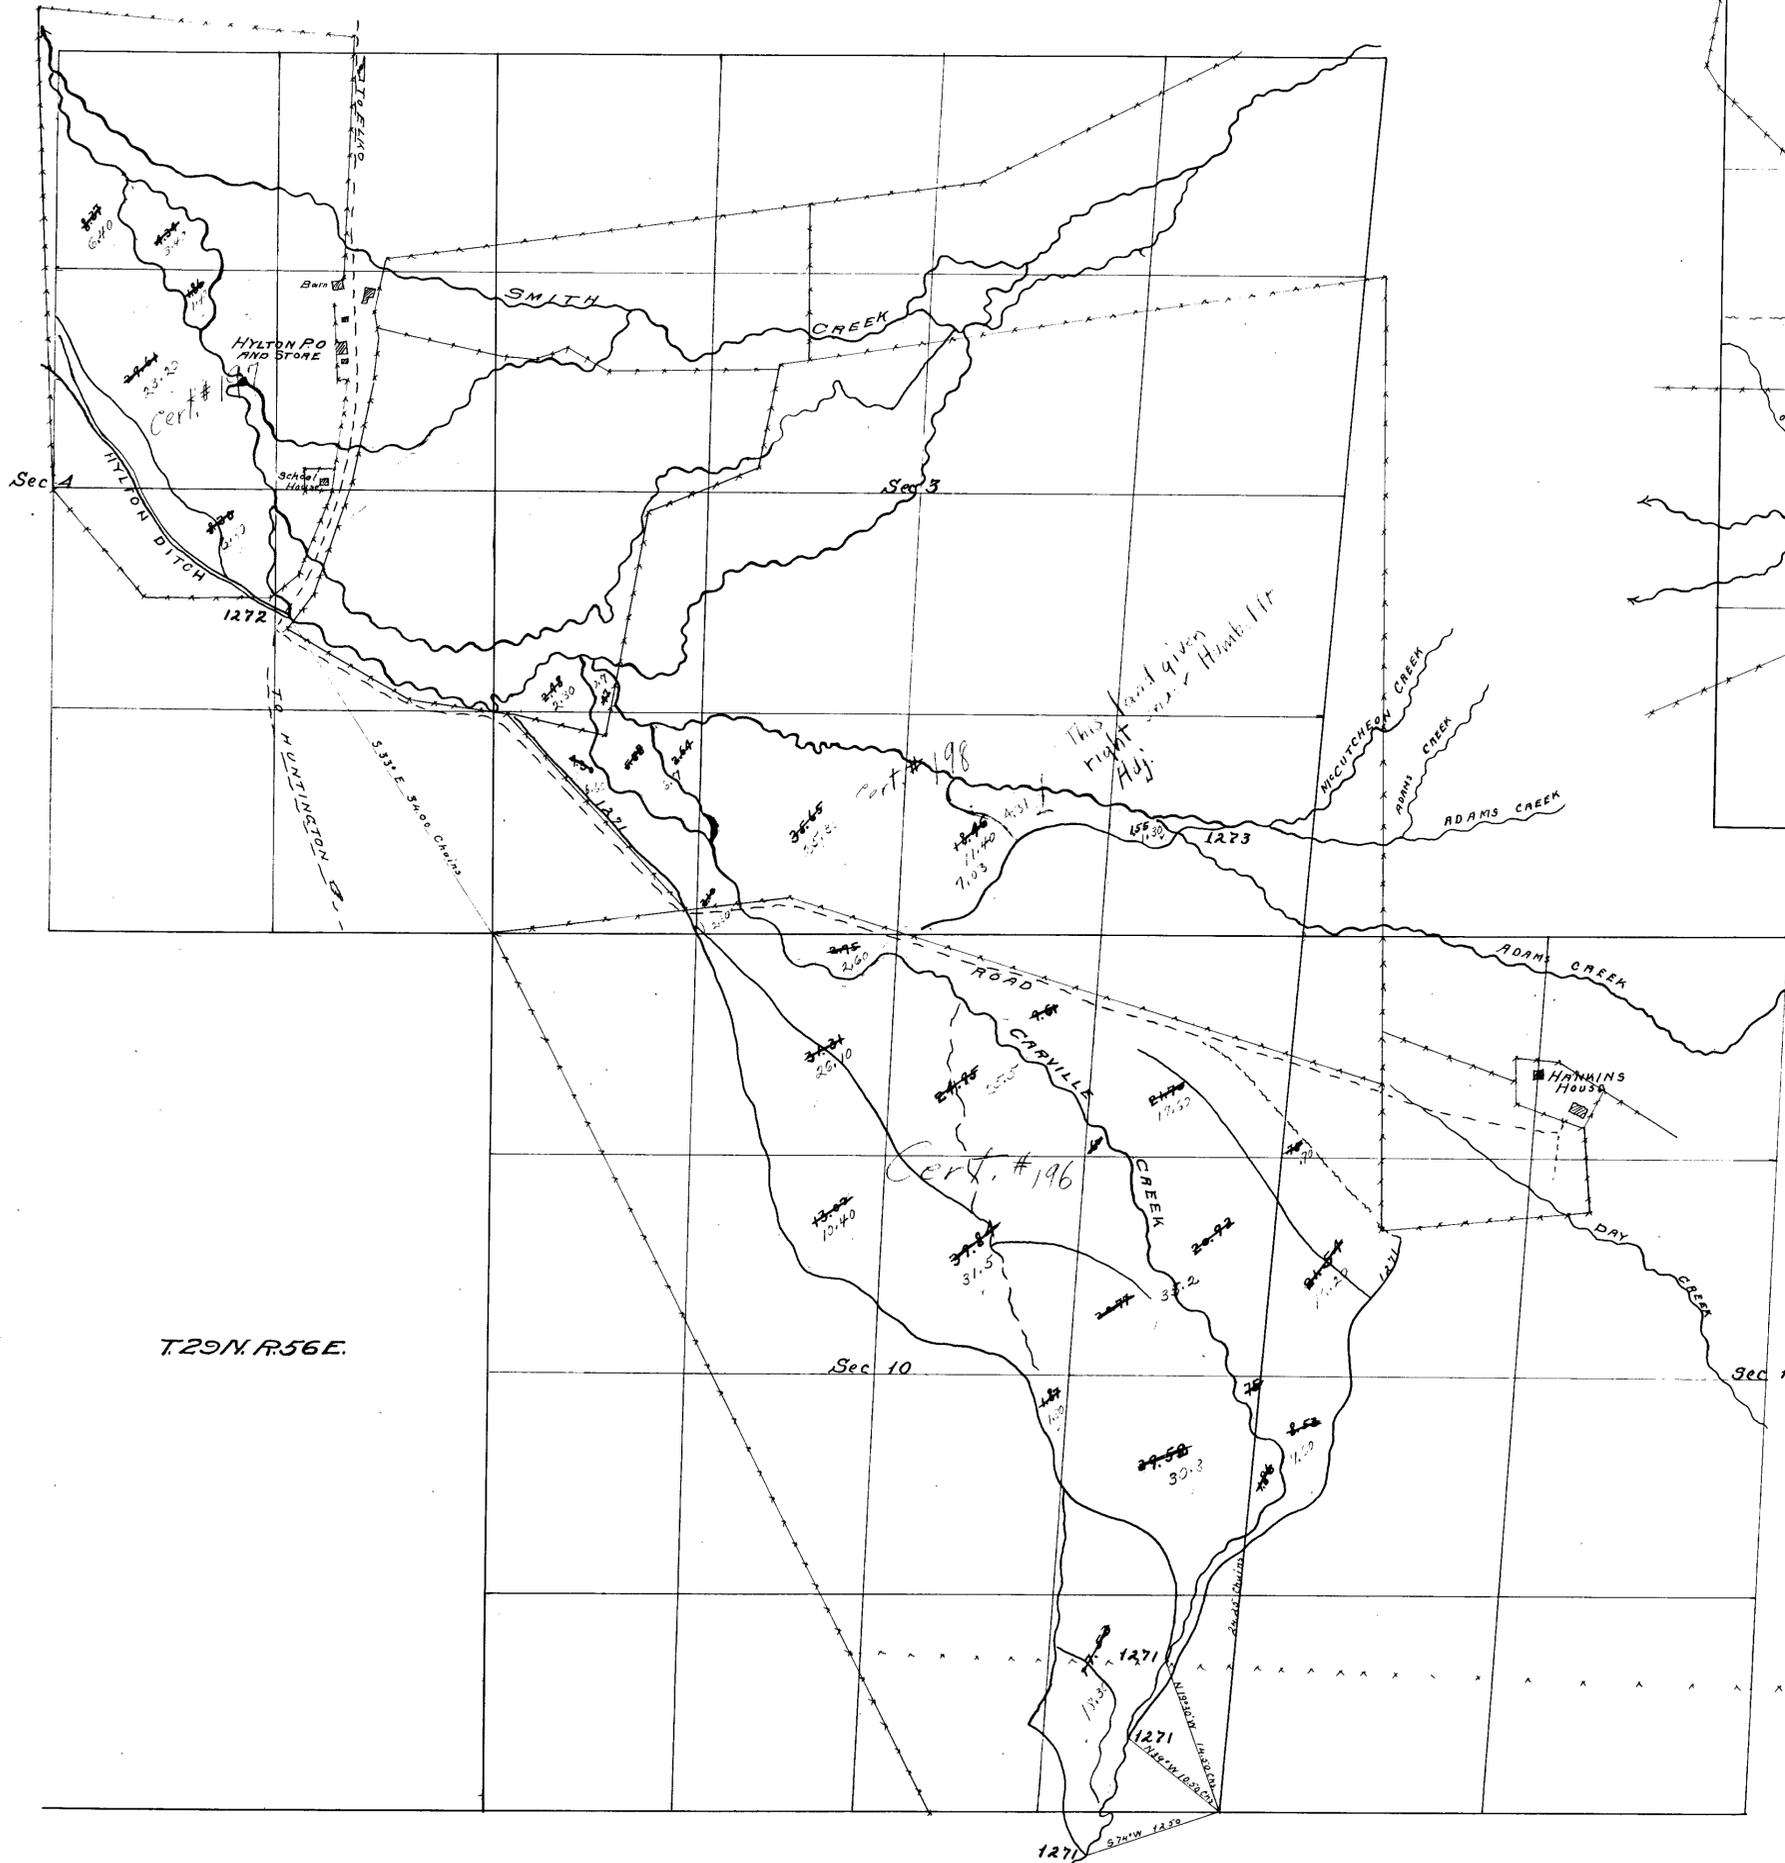

SEC.	CULT. ACRE.
1	60.12
3	79.23
4	52.48
10	244.16
11	32.68
	468.67

State of Nevada,)
 County of Elko.)

I, E. C. McClellan, of Elko, County of Elko, State of Nevada, hereby certify that the above map is a true and accurate plat of the irrigation works of AL. HANKINS, as taken from the field notes of a survey made by me on January 1st. to 3rd., 1912, and at the instance of said Al. Hankins; that it represents the works described in Applications Nos. 1271, 1272, 1273 and 1274, together with location of streams and ditches in the immediate vicinity.

E. C. McClellan
 Surveyor.

- 1271 196 BK 3 4-30-14
233.1 acres
- 1272 197 BK 3 4-30-14
41.2 acres
- 1273 198 BK 3 4-30-14
48.0 acres
- 1274 199 BK 3 4-30-14
47.6 acres

