


R. 39 E.

R. 38 E.

T. 47 N.

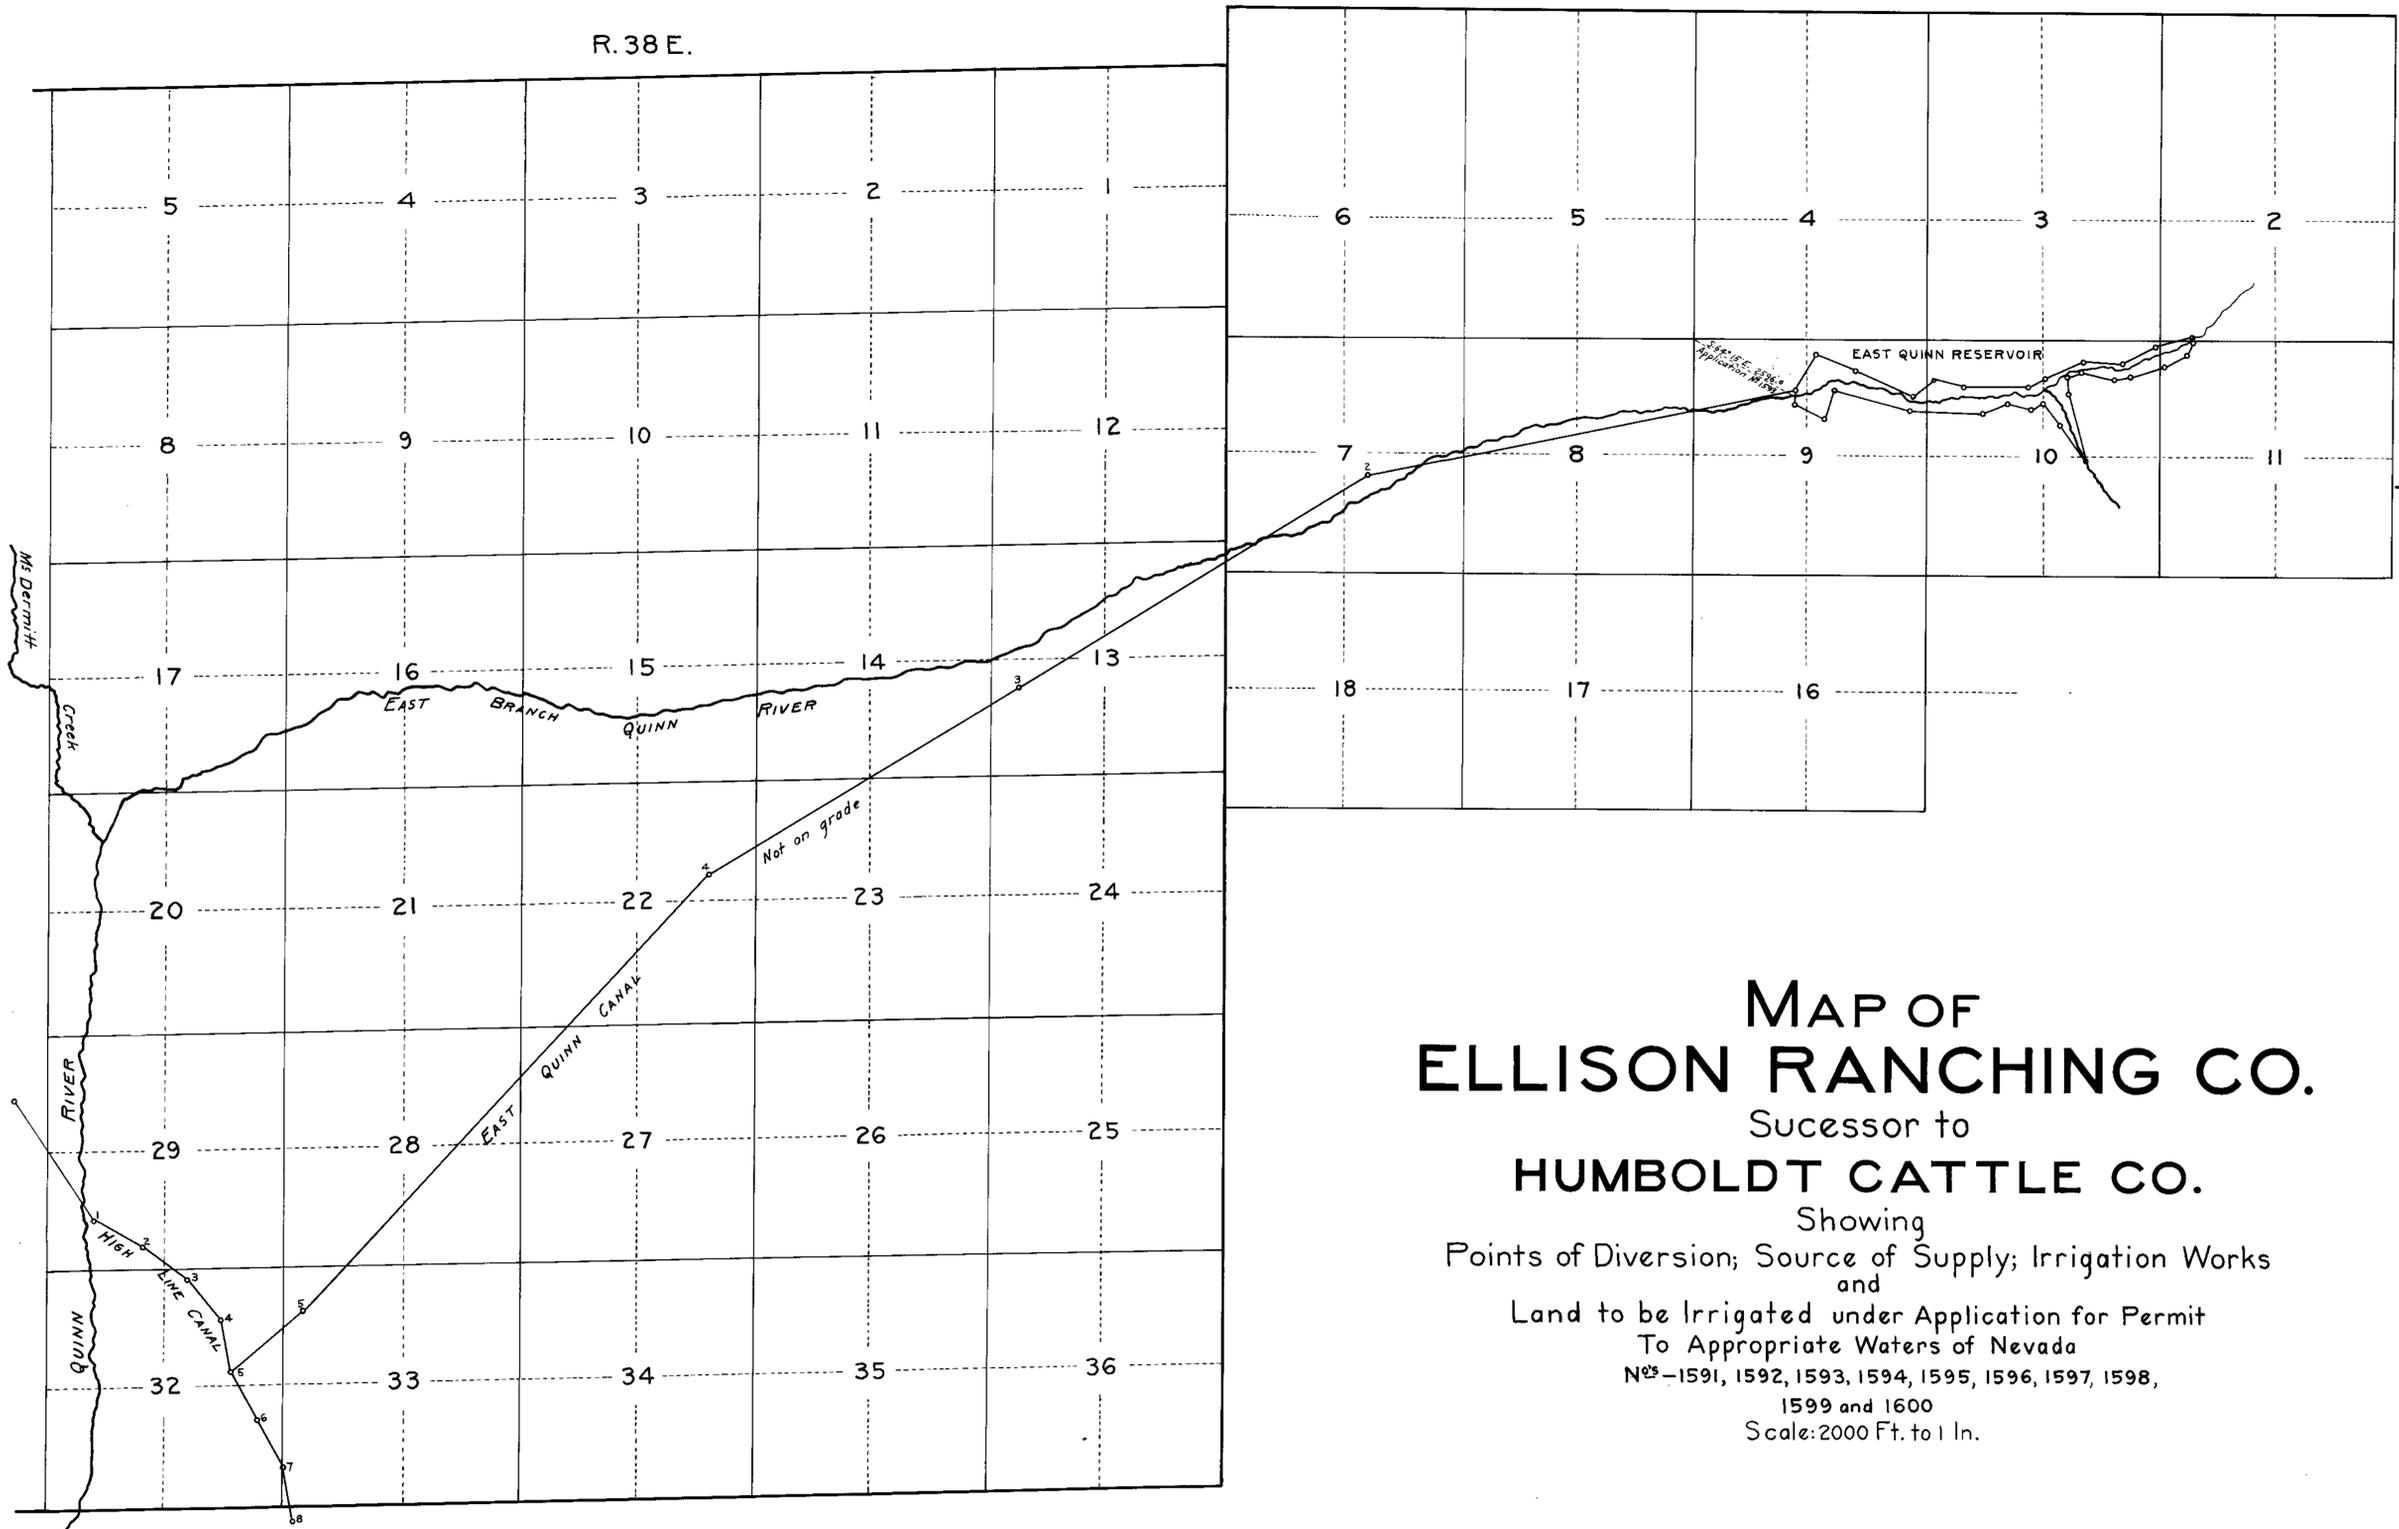

**MAP OF
ELLISON RANCHING CO.**
Successor to
HUMBOLDT CATTLE CO.

Showing
Points of Diversion; Source of Supply; Irrigation Works
and
Land to be Irrigated under Application for Permit
To Appropriate Waters of Nevada
Nos. - 1591, 1592, 1593, 1594, 1595, 1596, 1597, 1598,
1599 and 1600
Scale: 2000 Ft. to 1 In.

CERTIFICATE OF ENGINEER

State of Utah, } ss.
County of Salt Lake }

I, J. M. Snow of Salt Lake City, County of Salt Lake, State of Utah, hereby certify that the above map is a true and accurate plat of the Ellison Ranching Co's. proposed irrigation works as taken from the field notes of a survey made by me on Oct. 1st to Dec. 15th 1910, and at the instance of Ellison Ranching Co.; that it represents the works described in Application Nos. 1591, 1592, 1593, 1594, 1595, 1596, 1597, 1598, 1599 and 1600.

J. M. Snow Surveyor.

LEGEND

- Land to be irrigated under combined water of Applications Nos. 1599, 1591, 1592, 1593, 1596, 1597,
- Land to be irrigated under combined water of Applications Nos. 1594, 1595, 1598, 1600.