


Section	Sub-division	Township	Range	Cultivated acreage	Description of culture	Date of first culture
16	NE 1/4	39 N.	62 E.	0.54	GARDEN	
16	NE 1/4	39 N.	62 E.	0.19	GRAIN	

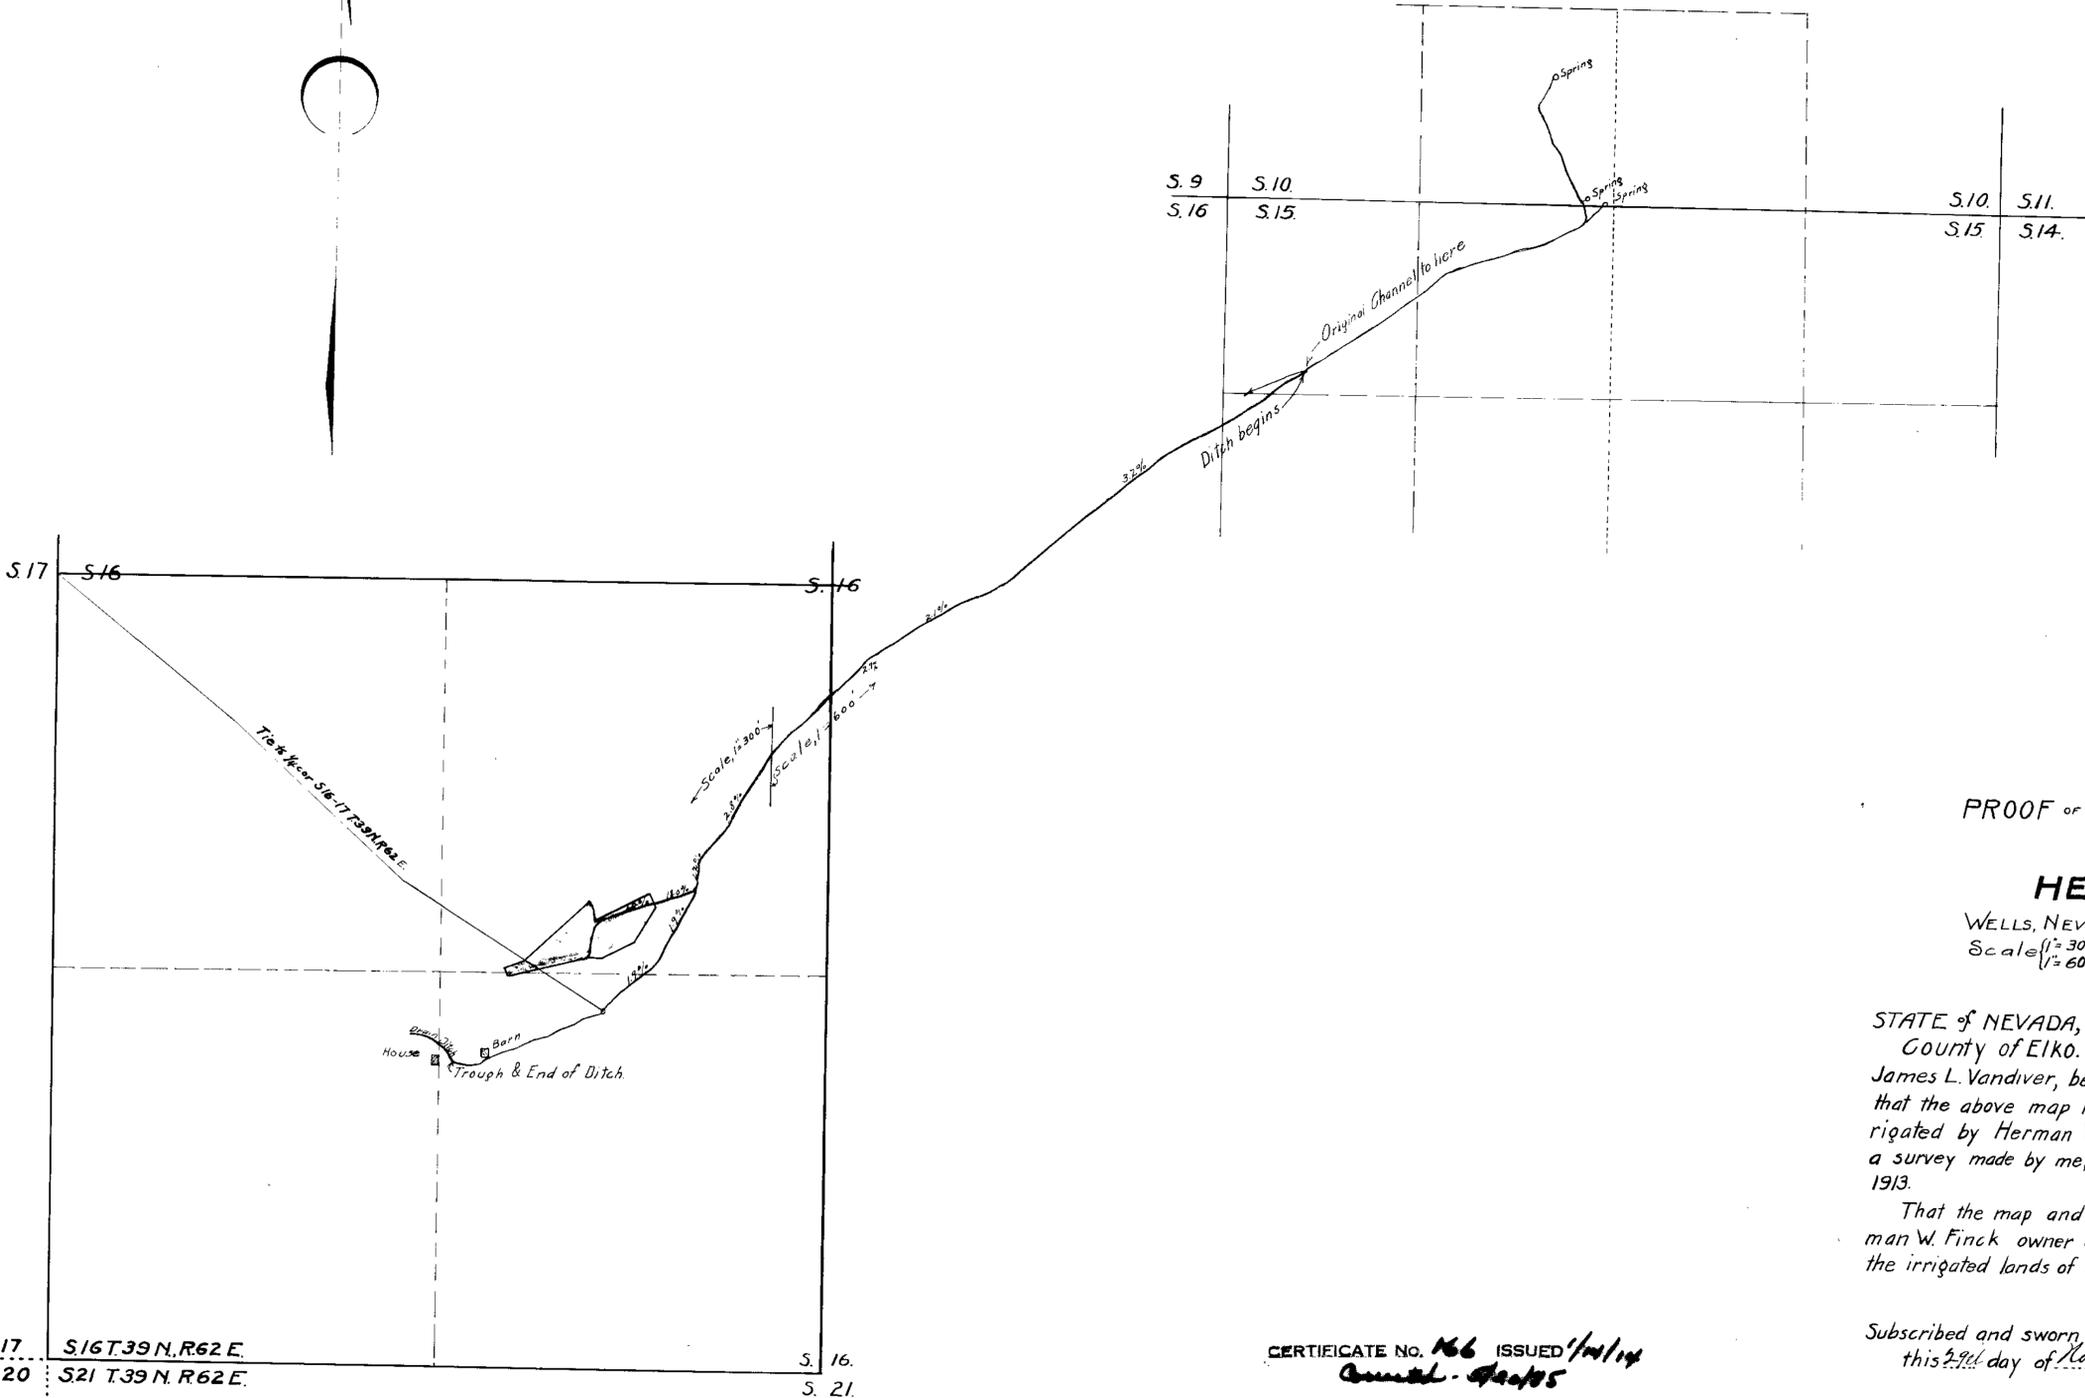

FROM UNNAMED SPRINGS.
 PROOF OF APPLICATION OF WATER TO
 BENEFICIAL USE
HERMAN W. FINCK.
 WELLS, NEVADA. Nov 29th 1913 - JAMES L. VANDIVER, Eng'r.
 Scale 1" = 300'
 1" = 600'

STATE of NEVADA, }
 County of ELKO. } ss.
 James L. Vandiver, being first duly sworn, deposes and says that the above map is a true and accurate plat of the lands irrigated by Herman W. Finck as taken from the field notes of a survey made by me, completed on the 25th day of November, 1913.
 That the map and survey were made at the instance of Herman W. Finck owner of said lands, and that it truly represents the irrigated lands of said Herman W. Finck.
J. L. Vandiver
 Surveyor
 Subscribed and sworn to before me,
 this 29th day of November 1913. *Philip Triplett*
 Notary Public, in and for Elko County, Nevada.

CERTIFICATE No. 166 ISSUED 1/14/14
Amund - 12/15