


TOWNSHIP PLAT

3400

Township No. 47

Range No. 19

, East, M. D. B. & M.

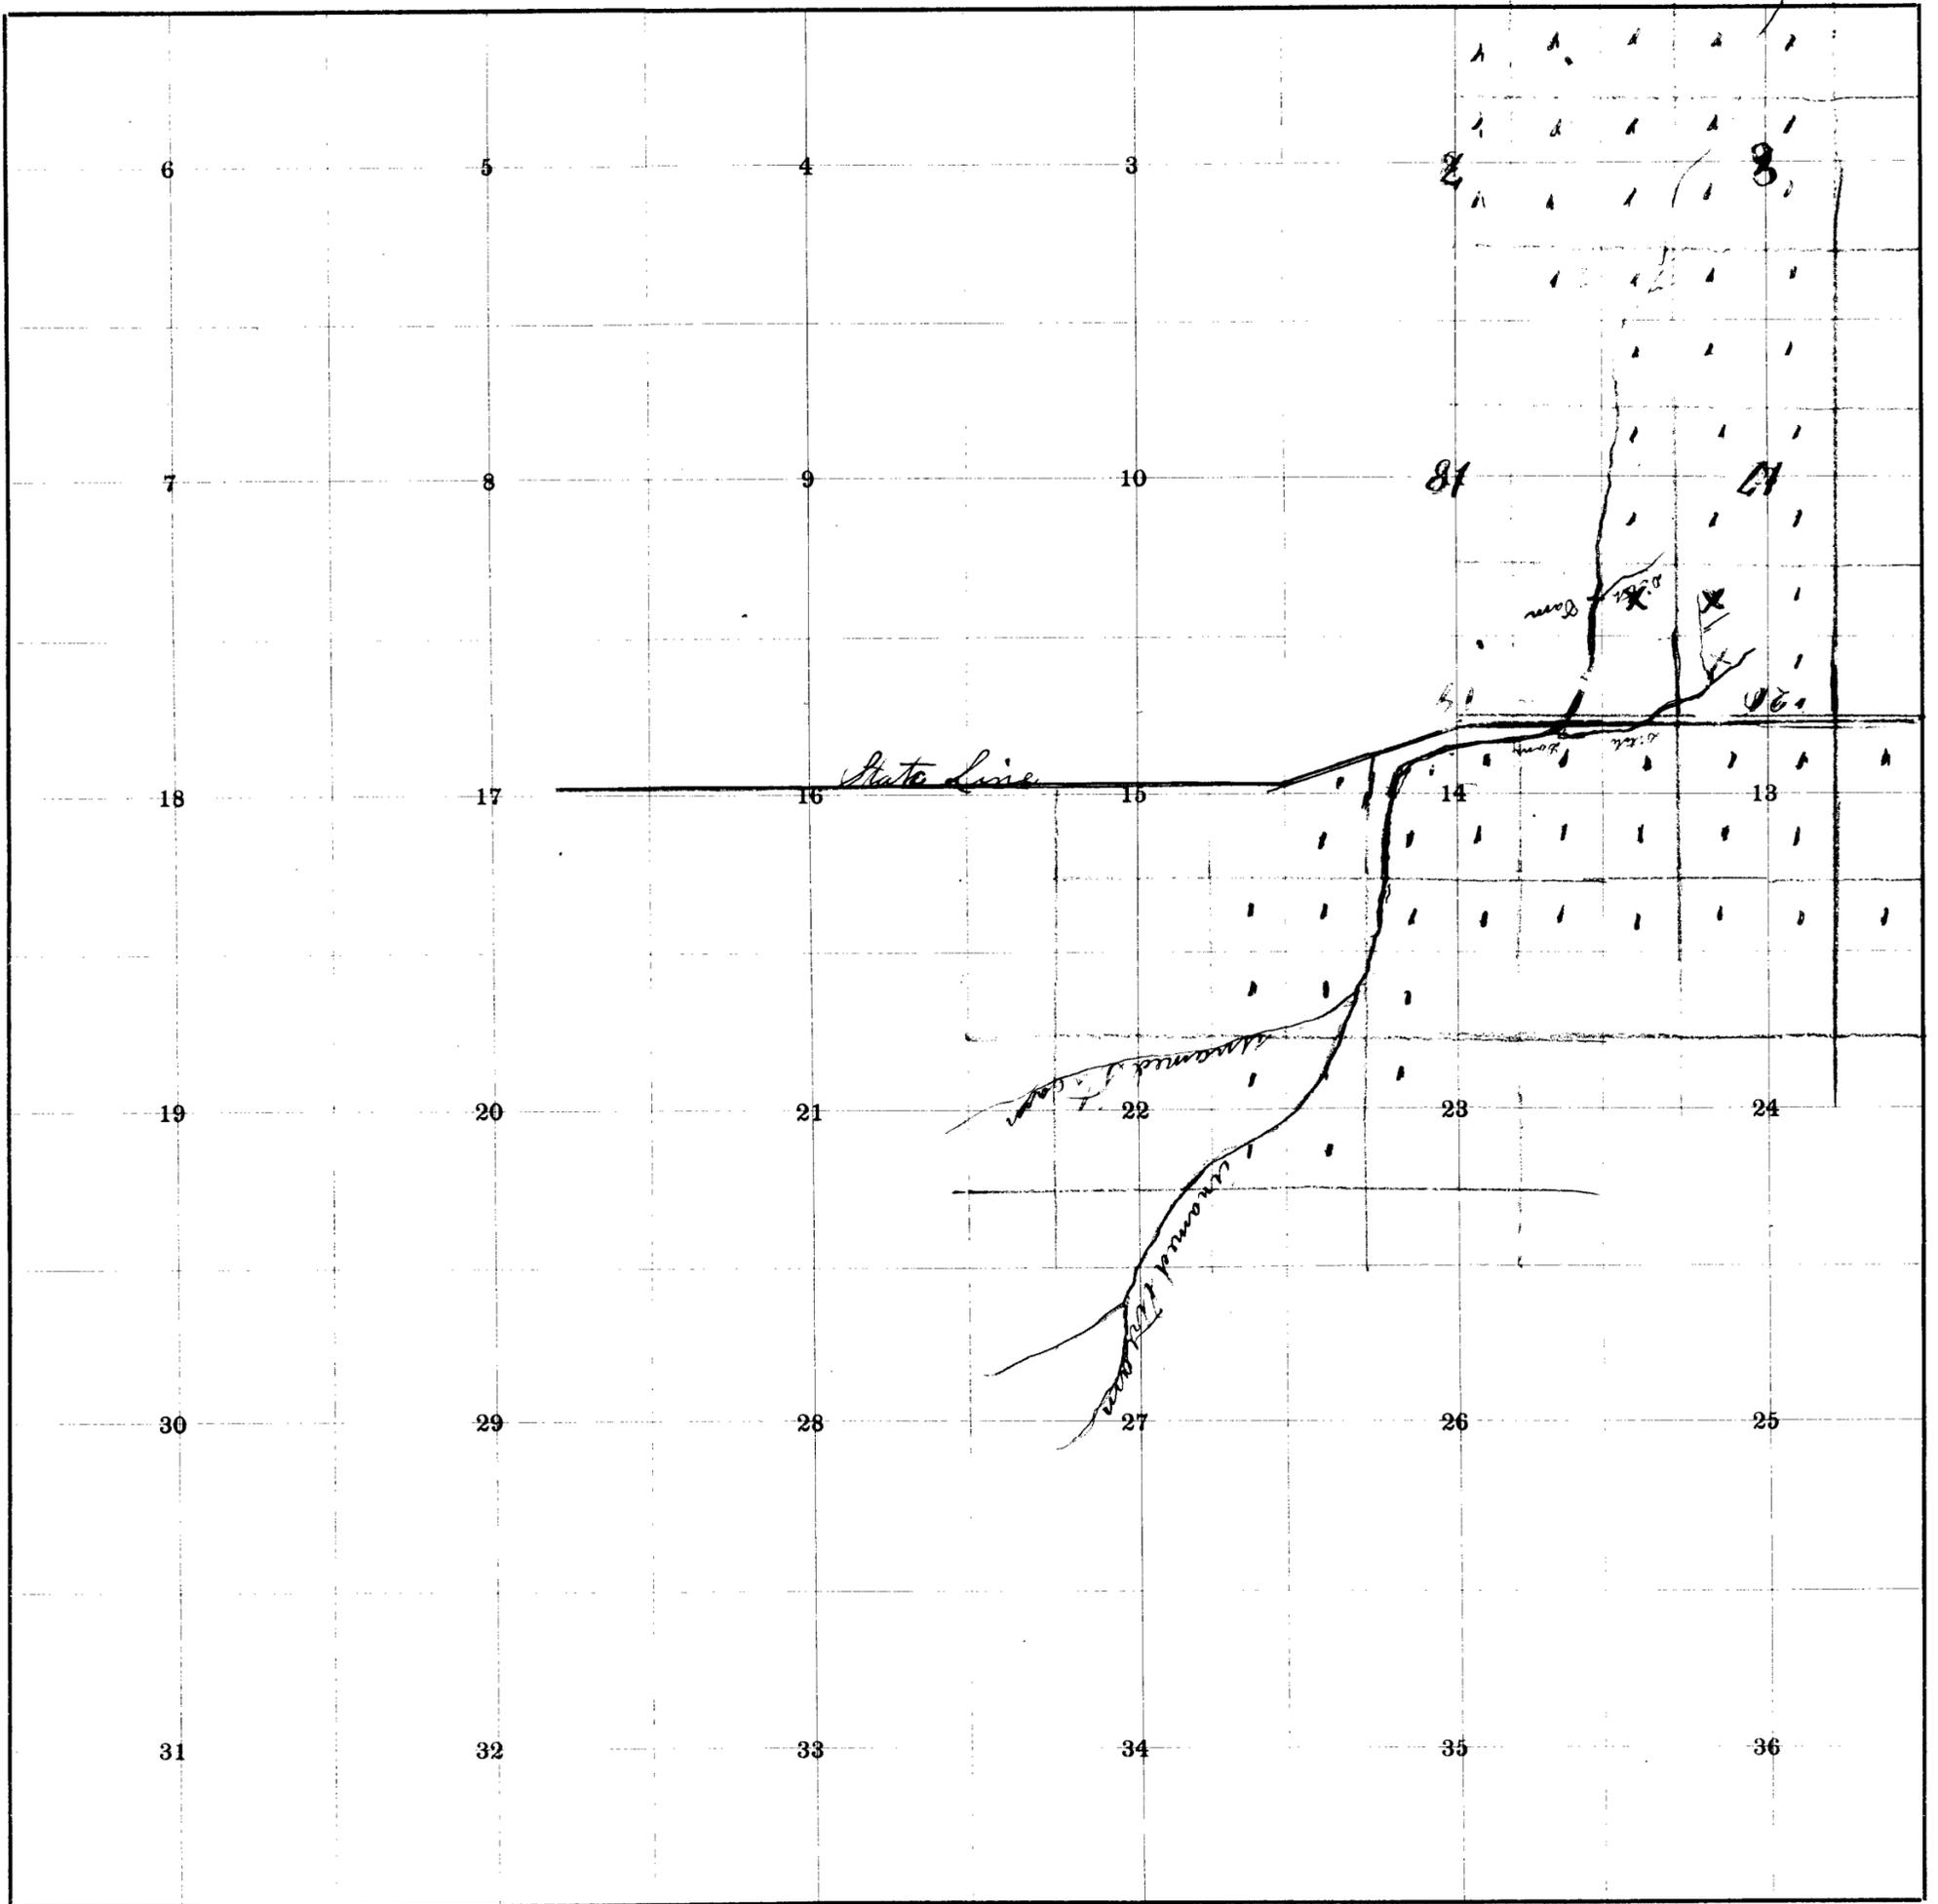


SCALE: 40 CHAINS TO ONE INCH.

Warner Valley Stock Co. Land  Warner Stock
Mrs K L Parker Land + Lamb & de l'chis


MAP
OF
PARKER IRRIGATION WORKS.

Application No. 1641.

Scale - 8" = 1 mi.

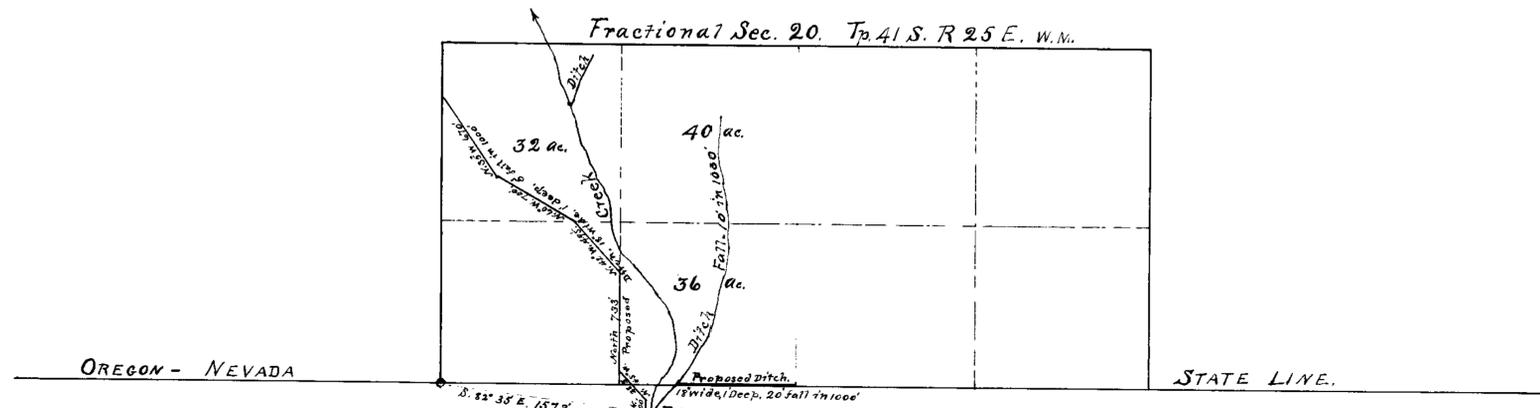

Longitudinal section of Dam.

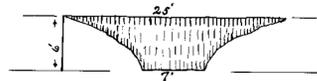

Cross-section of Dam.



STATE OF CALIFORNIA, } ss.
County of MODOC, }

I, Geo. T. Cline, of Fort Bidwell, County of Modoc, State of California, hereby certify that the above map is a true and accurate plat of the PARKER irrigation or power works, as taken from the field notes of a survey made by me (or under my personal supervision) on Nov. 24, 1911, and at the instance of K. L. Parker; that it represents the works described in Application No. 1641, together with the location of streams and ditches in the immediate vicinity.

Geo. T. Cline,
Surveyor.