


TOWNSHIP NO 17 N. RANGE 68 E. M.D.B. UNSURVEYED

1724

PERMIT NO. 1724 SIX MILE SPRINGS C.R. STARKWEATHER

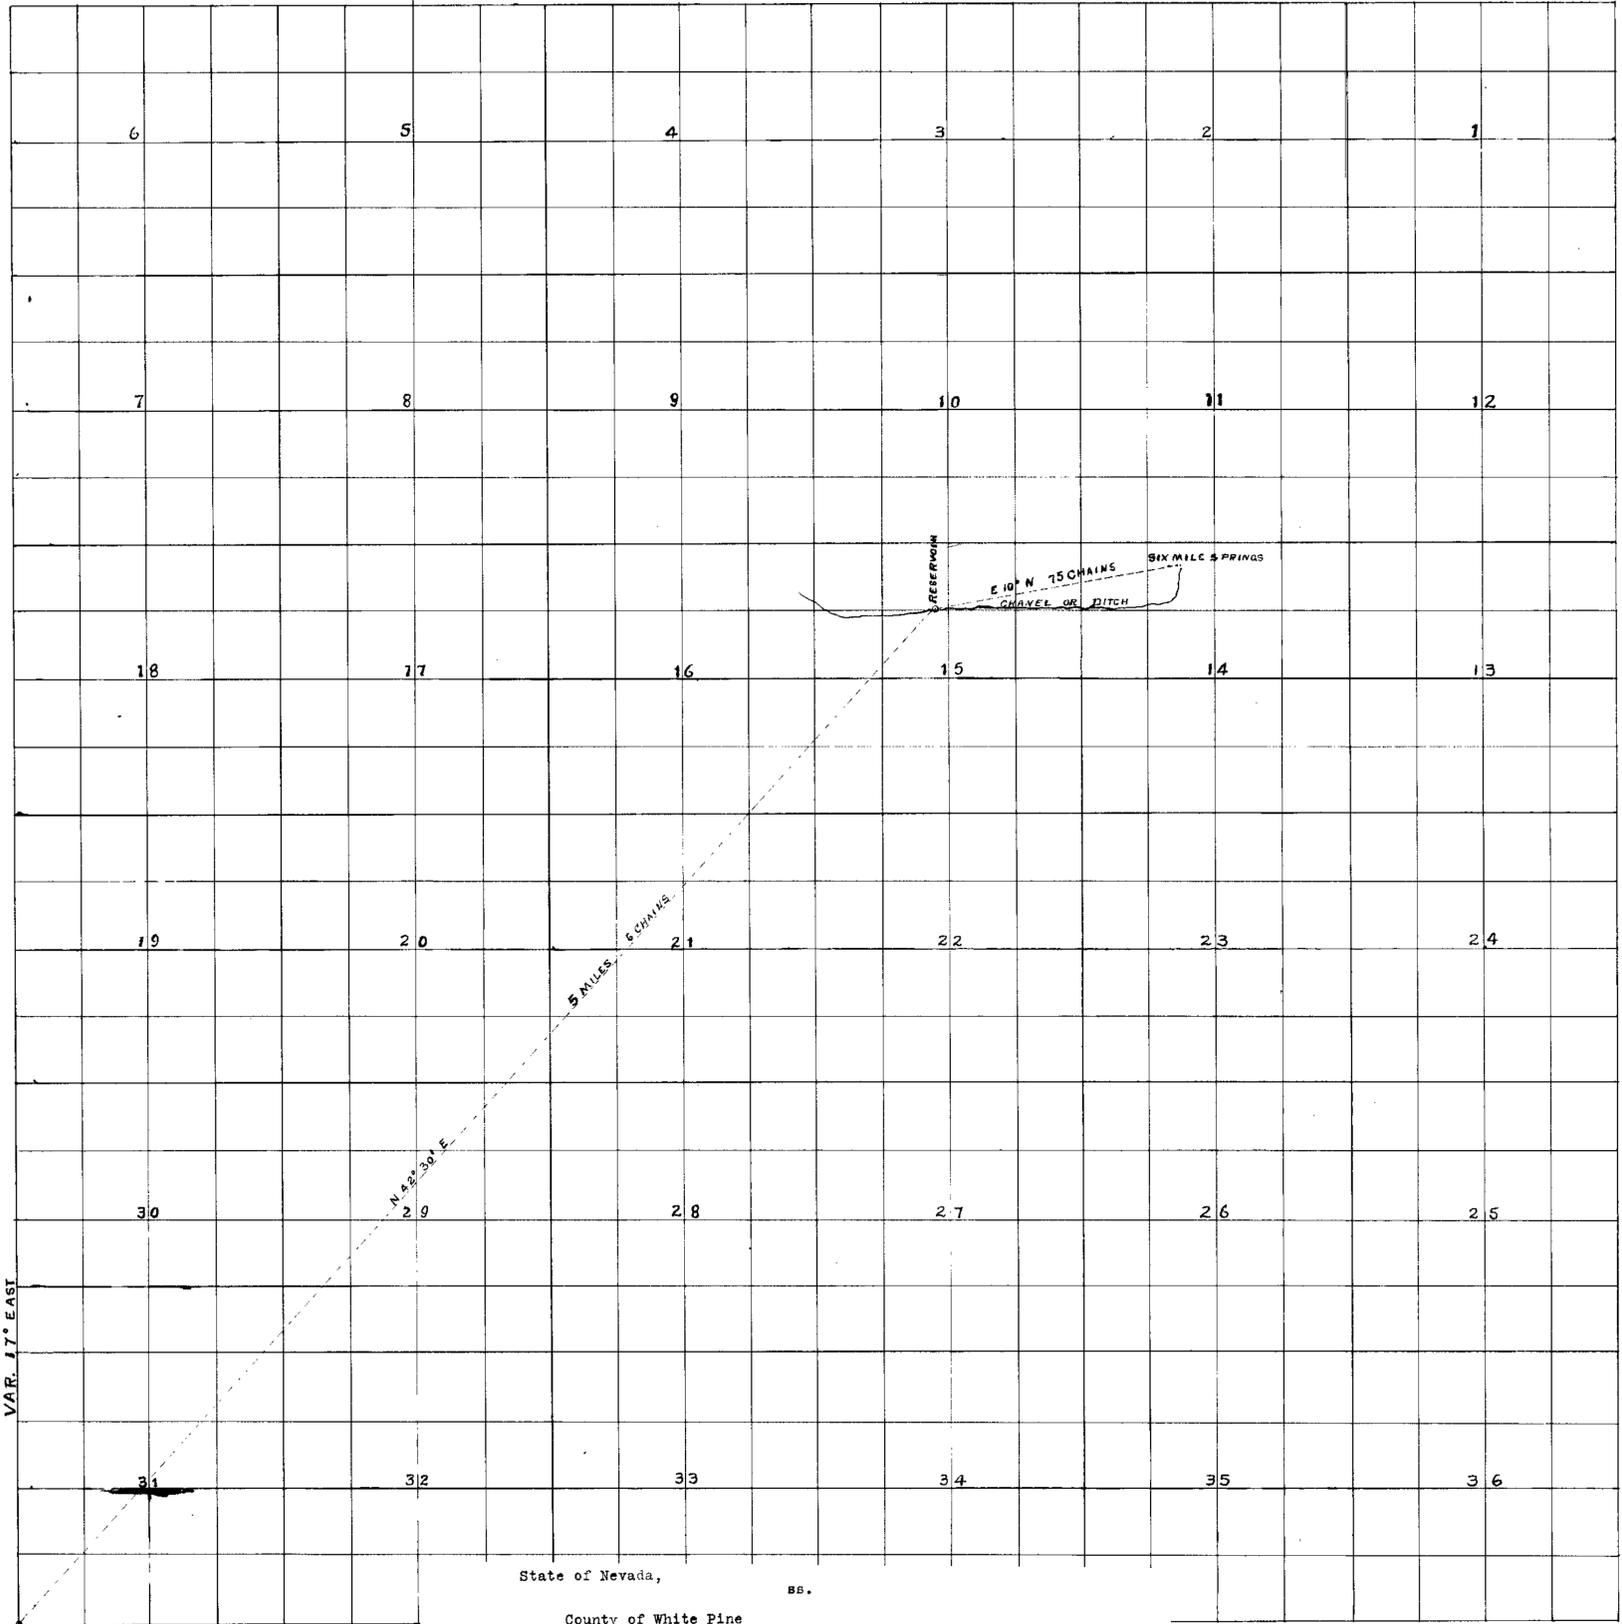

State of Nevada,  
ss.  
County of White Pine

I, C. R. Starkweather of Osceola, County of White Pine and State of Nevada, hereby certify that the above map is a true and accurate plat of the Six Mile Springs and Reservoir for Stock watering purposes, as taken from the field notes of a survey made by me on the second day of August 1911, that it represents the works described in Application No. 1724, together with the location of streams and ditches in the immediate vicinity.

*C. R. Starkweather*  
Surveyor

*Subscribed and sworn to before me this 9th day of August, 1911.*

*James Murrin*  
Notary Public

*My commission expires January 30th, 1913.*

FILED  
AUG 14 1911

187 BK 3 3-4-14  
for 01 of 5

1724

1724