


SECTION	SUB-DIVISION	TOWN SHIP	RANGE	CULTIVATED AREA	DESCRIPTION OF CULTURE	DATE OF CULTURE
10	NW-NE	11N	23E	✓		
10	NE-NE	11N	23E	✓		
10	SW-NE	11N	23E	✓		
10	SE-NE	11N	23E	✓		
10	NW-SR	11N	23E	37 Acres	Alfalfa	
10	NE-SR	11N	23E	✓		
10	SW-SR	11N	23E	✓		
10	SE-SR	11N	23E	40 Acres	Alfalfa	

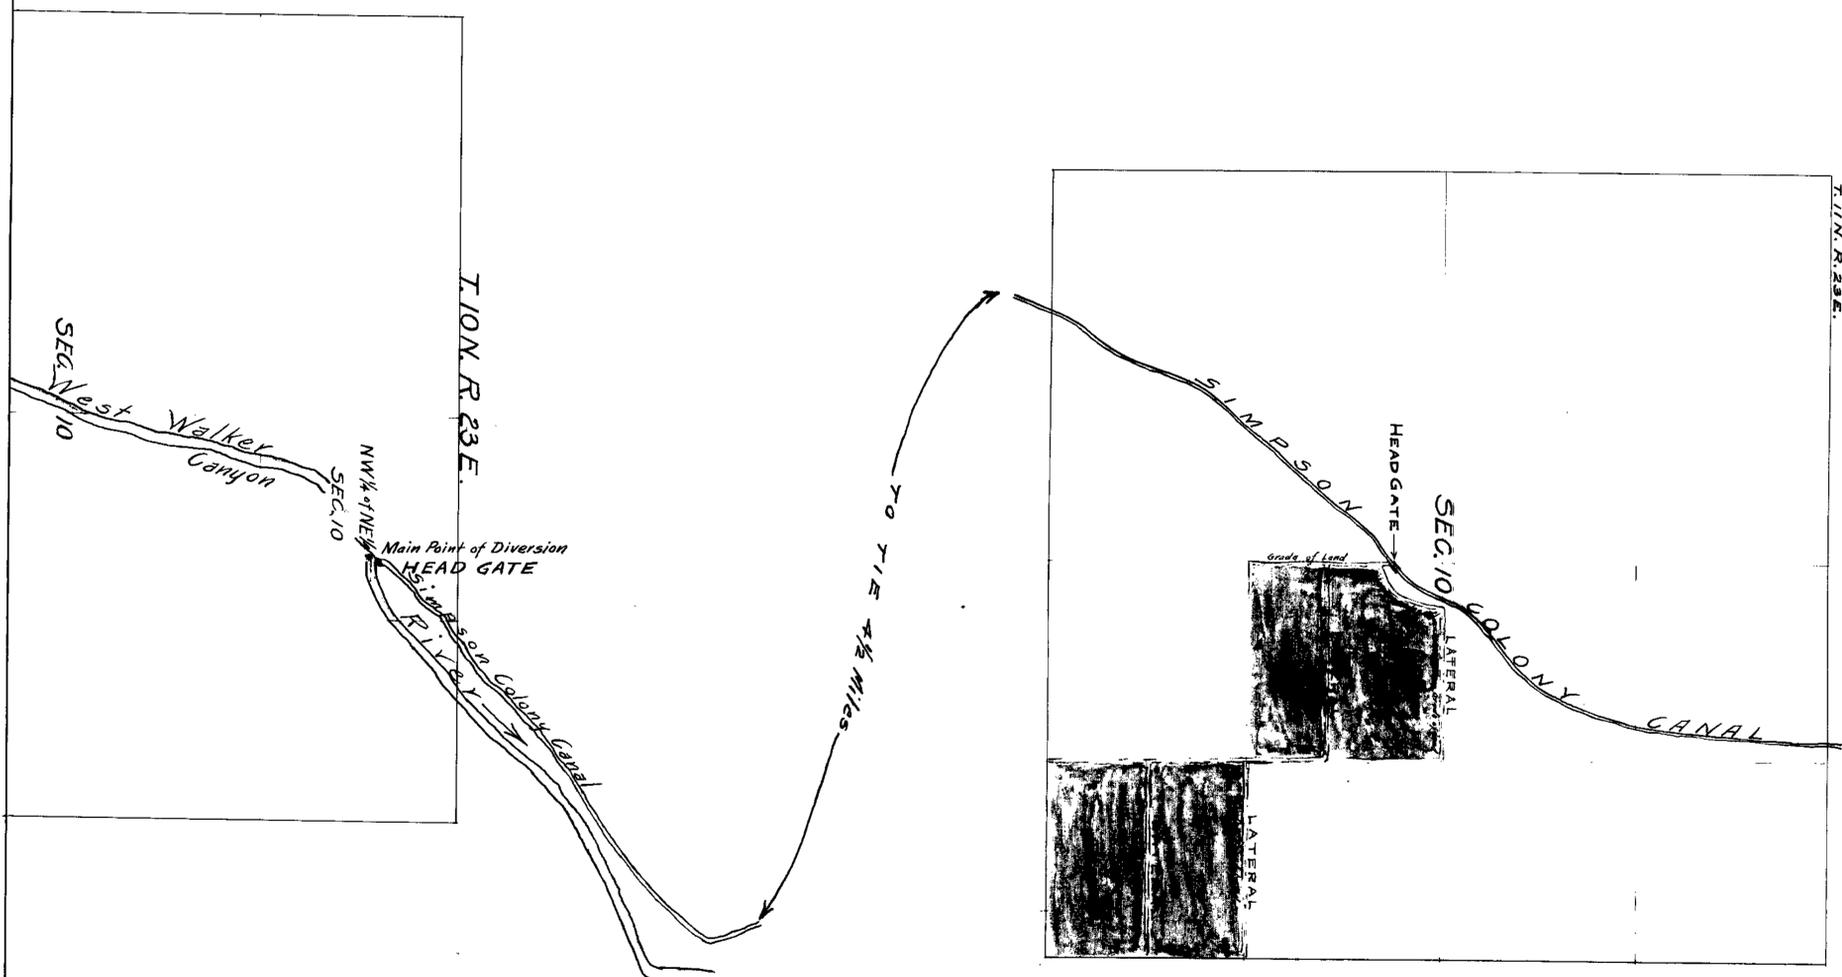

STATE OF *Utah*
 COUNTY OF *Salt Lake*
 I, Samuel S. Arentz, being first duly sworn, depose and say that the above map is a true and accurate plat of the lands irrigated by Samuel S. Arentz, as taken from the field notes of a survey made by me (or under my supervision and direction), completed on the 21st day of June, 1916.
 That the map and survey were made at the instance of Samuel S. Arentz, owner of said lands, and that it truly represents the irrigated lands of said Samuel S. Arentz.
 Subscribed and sworn to before me, *Samuel S. Arentz* Surveyor
 This 30th day of June 1916
 NOTARY PUBLIC, in and for *Salt Lake* County, *Utah*

SAMUEL S. ARENTZ
 WEST WALKER RIVER
 7/3/16