


T. 37 N., R. 23 E., M. D. B. & M.

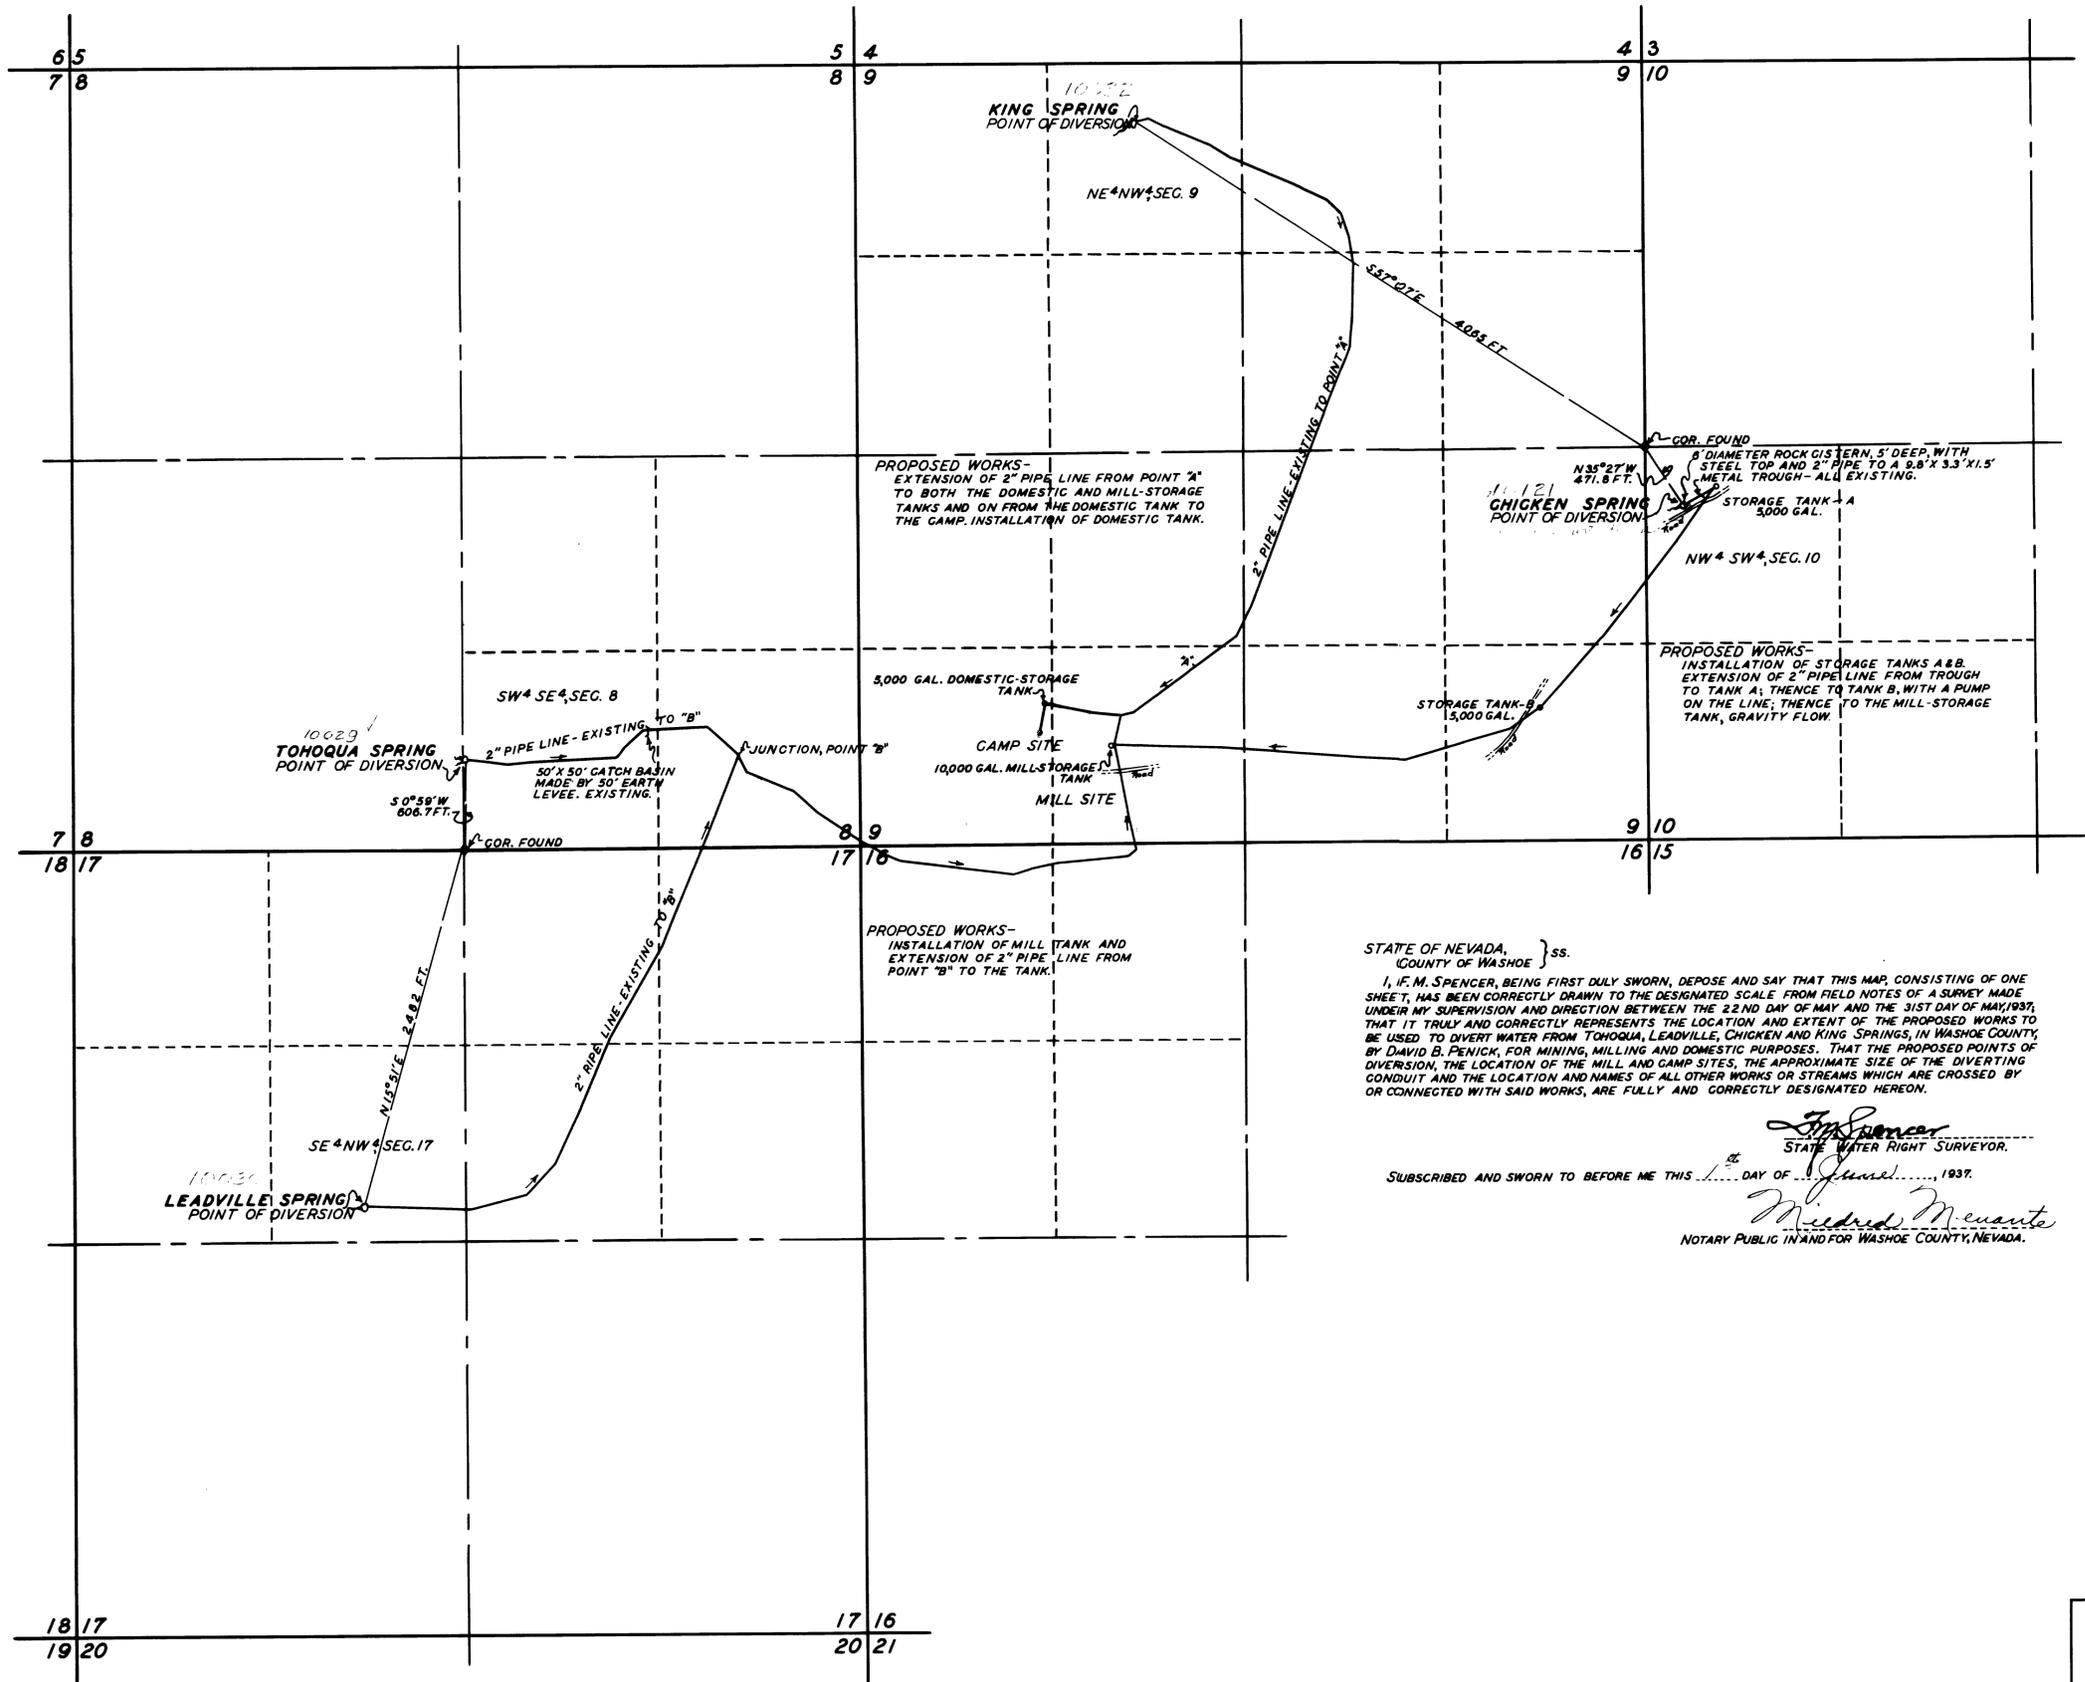


STATE OF NEVADA, }  
 COUNTY OF WASHOE } ss.  
 I, F. M. SPENCER, BEING FIRST DULY SWORN, DEPOSE AND SAY THAT THIS MAP, CONSISTING OF ONE SHEET, HAS BEEN CORRECTLY DRAWN TO THE DESIGNATED SCALE FROM FIELD NOTES OF A SURVEY MADE UNDER MY SUPERVISION AND DIRECTION BETWEEN THE 22ND DAY OF MAY AND THE 31ST DAY OF MAY, 1937, THAT IT TRULY AND CORRECTLY REPRESENTS THE LOCATION AND EXTENT OF THE PROPOSED WORKS TO BE USED TO DIVERT WATER FROM TOHOQUA, LEADVILLE, CHICKEN AND KING SPRINGS, IN WASHOE COUNTY, BY DAVID B. PENICK, FOR MINING, MILLING AND DOMESTIC PURPOSES. THAT THE PROPOSED POINTS OF DIVERSION, THE LOCATION OF THE MILL AND CAMP SITES, THE APPROXIMATE SIZE OF THE DIVERTING CONDUIT AND THE LOCATION AND NAMES OF ALL OTHER WORKS OR STREAMS WHICH ARE CROSSED BY OR CONNECTED WITH SAID WORKS, ARE FULLY AND CORRECTLY DESIGNATED HEREON.

*F. M. Spencer*  
 STATE WATER RIGHT SURVEYOR.

SUBSCRIBED AND SWORN TO BEFORE ME THIS 1st DAY OF June, 1937.

*Mildred Meunier*  
 NOTARY PUBLIC IN AND FOR WASHOE COUNTY, NEVADA.

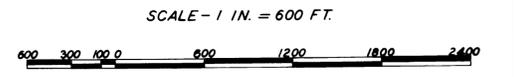

FILED  
 June 3, 1937

MAP TO ACCOMPANY  
**APPLICATION**  
 TO APPROPRIATE WATER  
 FOR  
 MINING, MILLING AND DOMESTIC  
 PURPOSES  
 BY  
 DAVID B. PENICK  
 FROM  
 TOHOQUA, LEADVILLE, CHICKEN AND KING  
 SPRINGS

Place in S 10029-10030-10032-10121