


T46N R58E

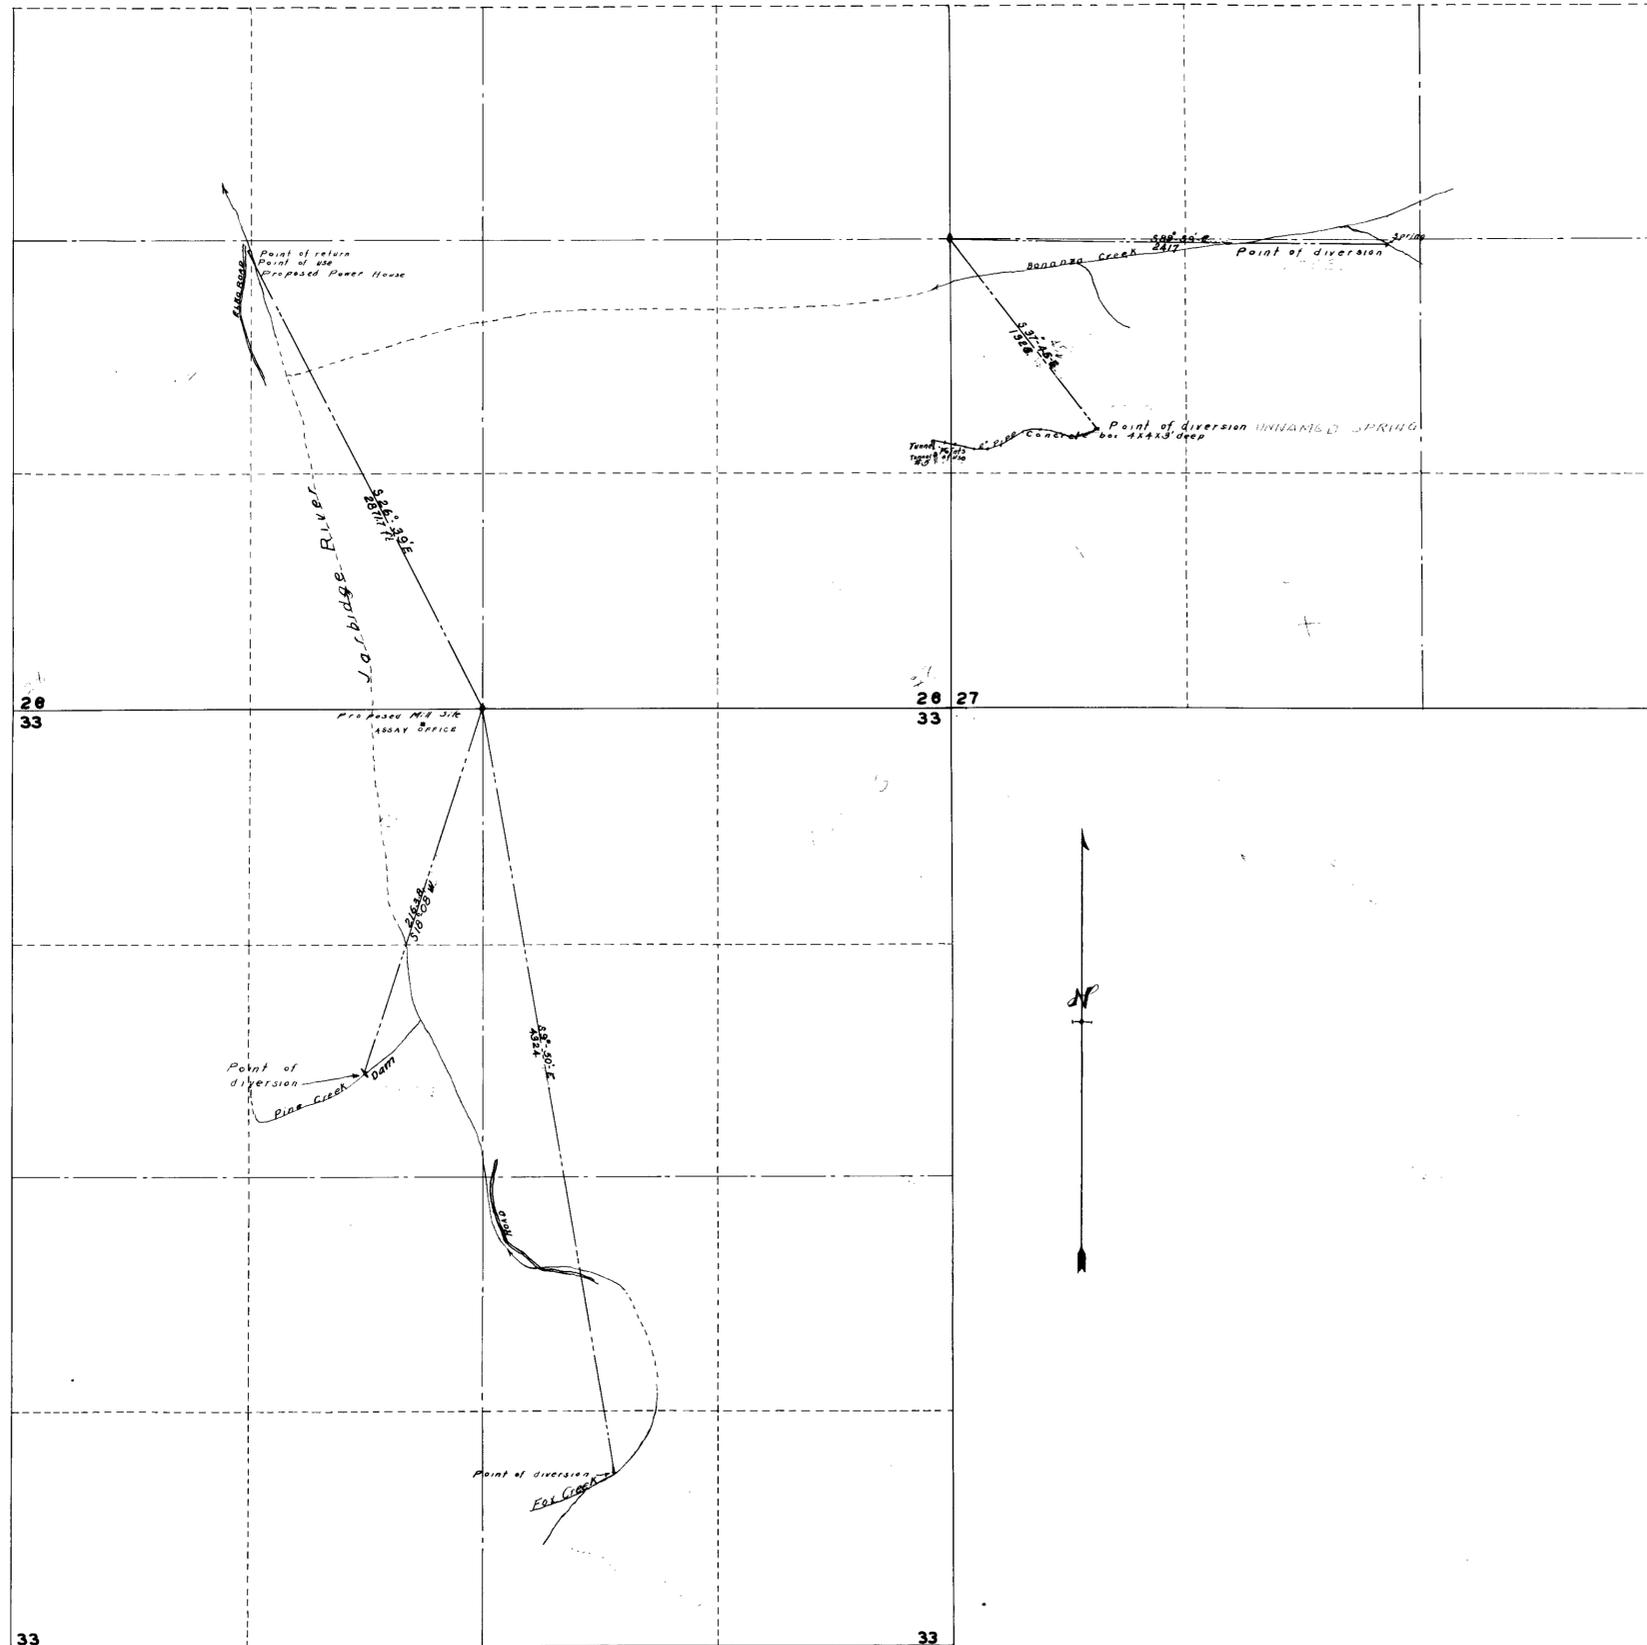

STATE OF NEVADA
 COUNTY OF ELKO ss
 I, W.H. Settelmeyer, being first duly sworn depose and say that this map has been correctly drawn to the designated scale from field notes of a survey made by me the 19th and 20th days of August 1940; that it truly and correctly represents the location and extent of the proposed works to be used to divert water from various springs and streams in Elko County by Crater Range Mines Inc for power, mining, milling, and domestic purposes. That the proposed points of diversion and points of return the locations of the power house and millsite and the location and names of all other works or streams which are crossed by said works are fully and correctly designated hereon.

W.H. Settelmeyer
 State Water Right Surveyor

Subscribed and sworn to before me this 23rd day of September 1940.

R.B. Stapp
 Notary Public in and for Elko County Nevada

Scale 1" = 500'

MAP
 TO ACCOMPANY APPLICATION TO APPROPRIATE
 WATER FOR POWER, MINING, MILLING, AND DOMESTIC
 PURPOSES BY CRATER RANGE MINES INC. FROM
 VARIOUS SPRINGS AND STREAMS.
 JARBIDGE ELKO COUNTY NEVADA

Nov. 27, 1940

Place in → 10533-10534-10535-10536