

T. 31 N.
T. 30 N. 3 2

2 1

R. 35 E.
R. 36 E.

T. 31 N.
T. 30 N.


MAP TO ACCOMPANY
APPLICATION TO APPROPRIATE
WATER FOR IRRIGATION
BY F. S. TALCOTT
FROM REED CANYON CREEK

10558

12

2 1

3 2
10 11

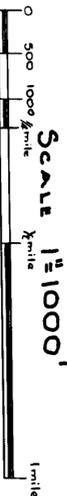

N

FILED
October 17, 1940

10 11
15 14

11 12
14 13

12
13

Note:-


Channels running from the northwest are intermittent streams which carry flood & waste water from upper Buena Vista. It is proposed to intercept these channels with the proposed ditch and convey the water to the Reservoir.

15 14
22 23

14 13
23 24

13
24

Proposed Ditch
N. 16° 30' E. 13200 Feet
Capacity 15 c. f. s.

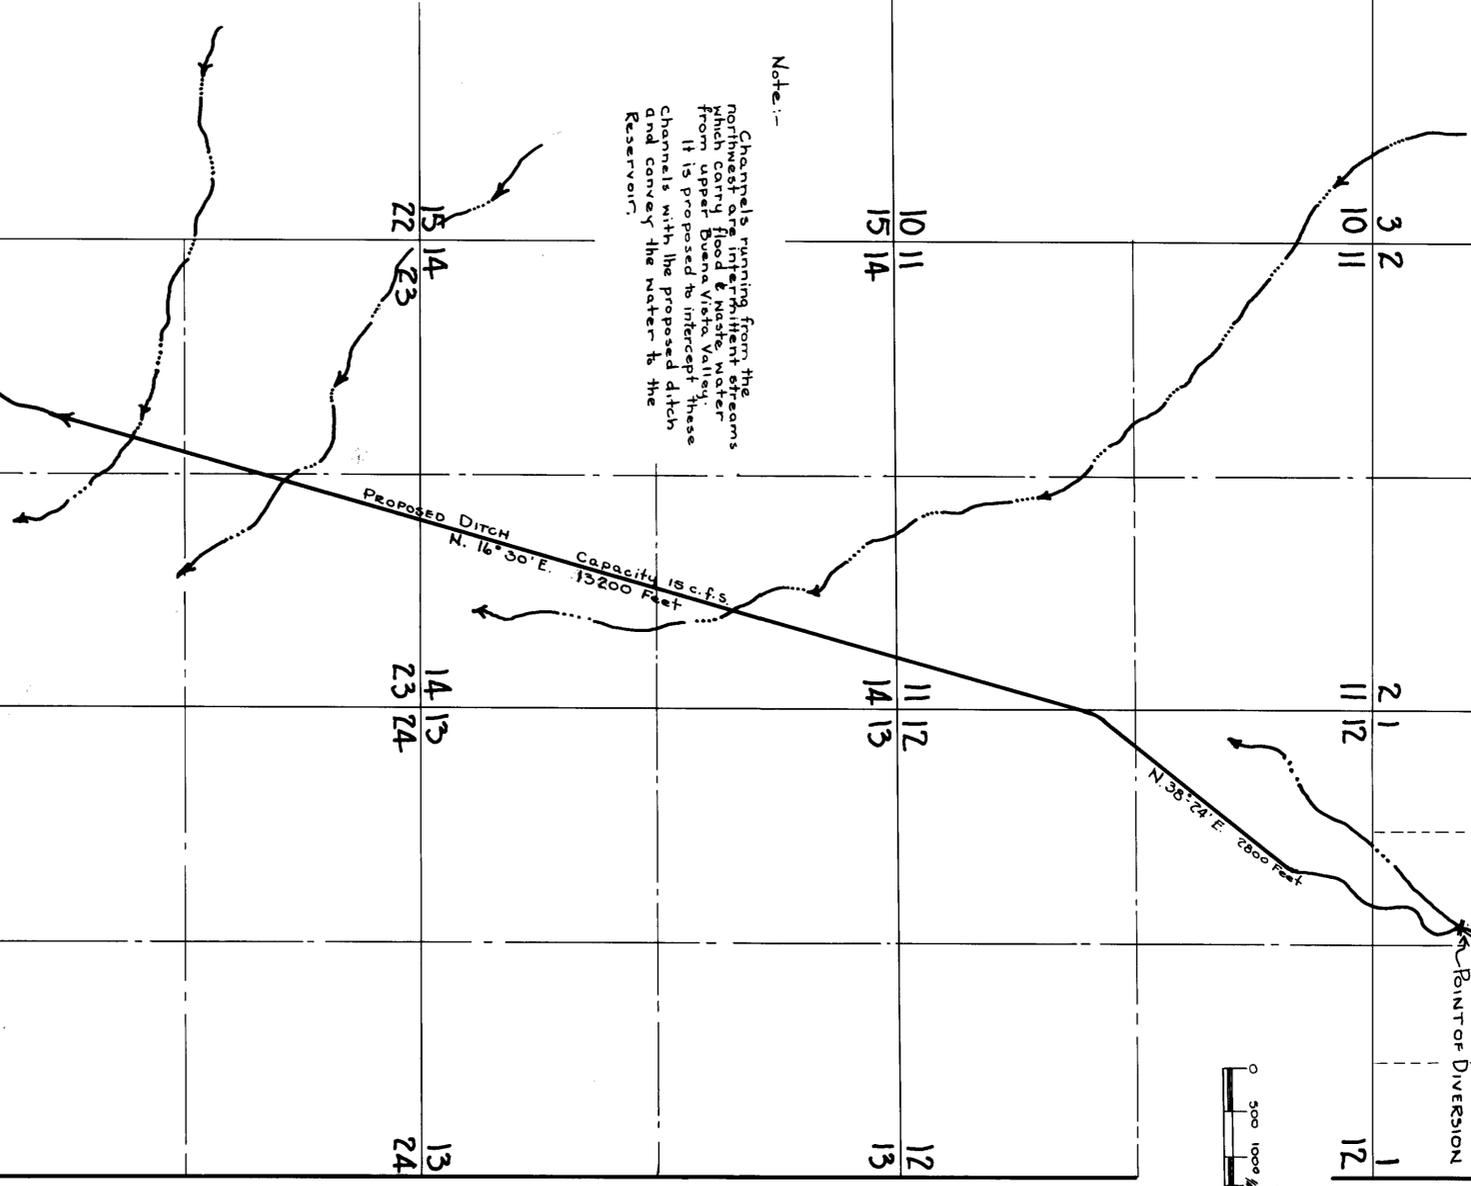

Paul W. ...
CHIEF WATER RIGHT SURVEYOR

Subscribed and sworn before me this 14th day of October 1940

John A. ...
Notary Public and Notary Public Co., Nevada

Area, proposed to irrigate, 50 Acres, described as follows:
SE 1/4 NW 1/4 & 10 ac. in the NE 1/4 NW 1/4, Sec. 26, T. 30 N., R. 35 E.

F. S. TALCOTT

27 26

26 25

25

22 23
21 26

23 24
26 25

24
25

R. 35 E.
R. 36 E.